


SAHARA WEST CONDOMINIUMS  
BOOK 42 OF PLATS, PAGE B4

- ADJACENT PROPERTY
- CENTER LINE
- CONTROL LINE
- FHO, AS SHOWN
- SET 8/8" REBAR & 1-1/4" P.L.S. 404 OR NAL & TAO P.L.S.
- △ FHO MIN. CAP P.L.S. 8+21
- S.F. SQUARE FEET
- R/W RIGHT-OF-WAY
- TRAF. BOX TRAFFIC AND PARKING SIG
- S/W CONC. SIDEWALK
- AREA LIGHT
- ♠ HANDICAP SPACE
- MCS HANDICAP SIGN
- WM WATER METER
- FM FIRE HYDRANT
- WVDR WATER VALVE
- V.C. CONCRETE VALLEY CUTTER
- ELEC. ELECTRIC BOX
- TEL TELEPHONE BOX

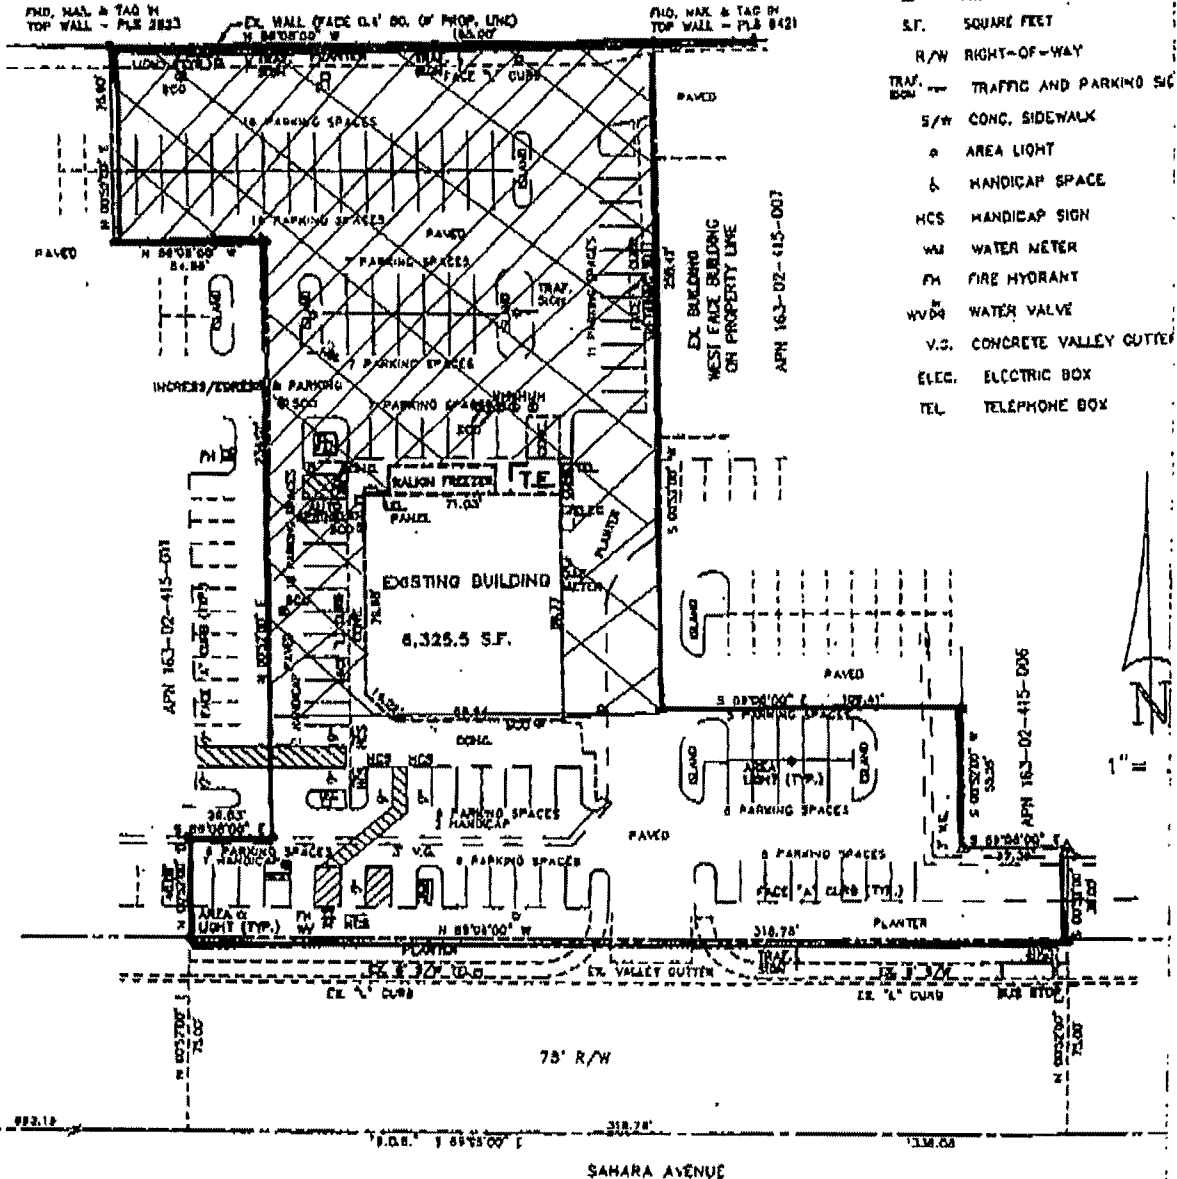

RECEIVED  
JUL 12 2007

Stamp: Submitted after final review  
Date: 7/18/07 Item #178