



PLANNING & DEVELOPMENT DEPARTMENT

STATEMENT OF FINANCIAL INTEREST

Case Number: **VAR-23524** APN: 126-25-101-001, 002 & 005

Name of Property Owner: Fairfield Centennial, LLC

Name of Applicant: FF Development LP

Name of Representative: Shon Finch

To the best of your knowledge, does the Mayor or any member of the City Council or Planning Commission have any financial interest in this or any other property with the property owner, applicant, the property owner or applicant's general or limited partners, or an officer of their corporation or limited liability company?

☐ Yes

☒ No

If yes, please indicate the member of the City Council or Planning Commission who is involved and list the name(s) of the person or persons with whom the City Official holds an interest. Also list the Assessor's Parcel Number if the property in which the interest is held is different from the case parcel.

City Official: N/A

Partner(s): N/A

APN: N/A

Signature of Property Owner: Fairfield Centennial LLC

Print Name: See attached

Subscribed and sworn before me

This day of , 20


See attached
~~Notary Public in and for said County and State~~

RE: Variance Application

Fairfield Centennial LLC,
a Delaware limited liability company

By: FF Centennial LLC,
a Delaware limited liability company,
its Manager

By: FF Properties, Inc., a
Delaware corporation, its Manager

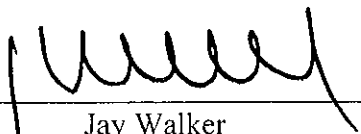
By: 
Name: Jay Walker
Title: Vice President

STATE OF CALIFORNIA

COUNTY OF SAN DIEGO


On July 25, 2007, before me Shannyn Daye Henkel, Notary Public, personally appeared Jay Walker personally known to me (~~or proved to me on the basis of satisfactory evidence~~) to be the person(~~s~~) whose name(~~s~~) is/~~are~~ subscribed to the within instrument and acknowledged to me that he/~~she/they~~ executed the same in his/~~her/their~~ authorized capacity(~~ies~~), and that by his/~~her/their~~ signature(~~s~~) on the instrument the person(~~s~~), or the entity upon behalf of which the person(~~s~~) acted, executed the instrument.

WITNESS my hand and official seal.

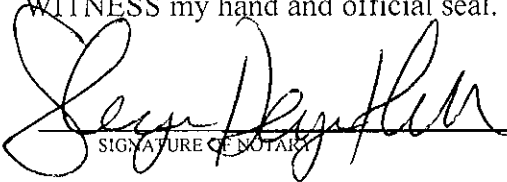
SIGNATURE OF NOTARY



RECEIVED
JUL 30 2007

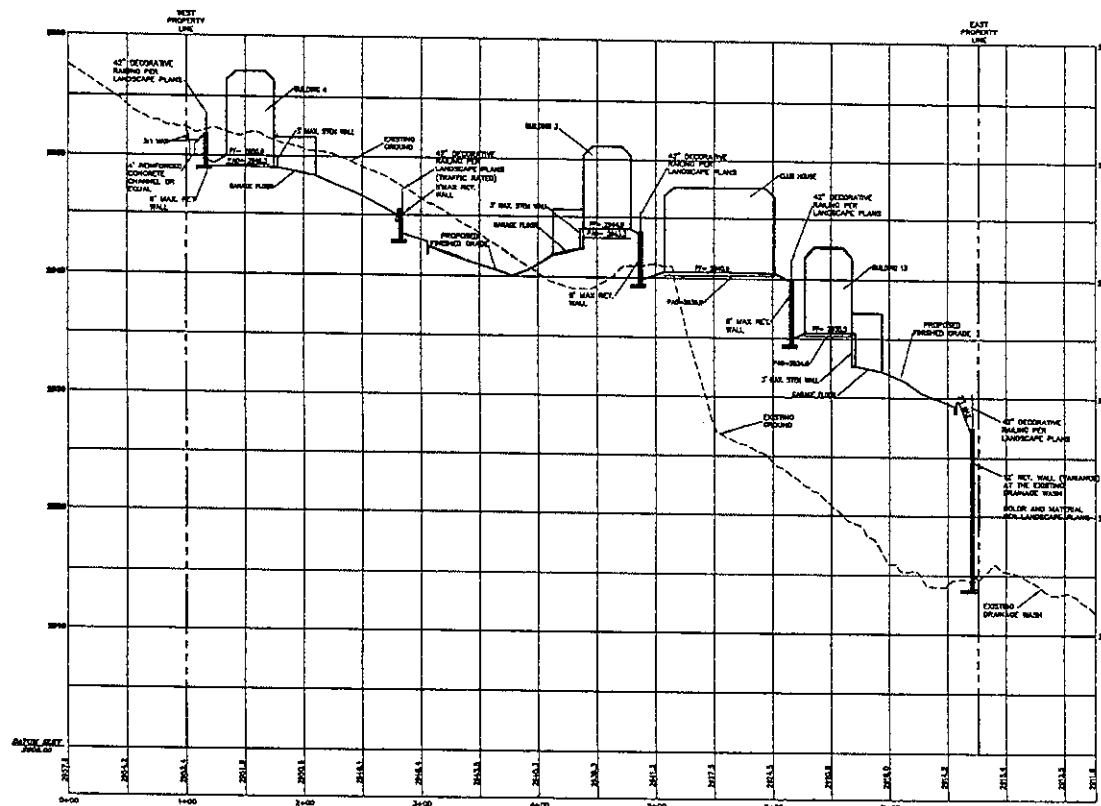

SECTION A

VERT. SCALE: 1" = 10'
HORIZ. SCALE: 1" = 10'







Revision	By	Date	Notes
1	Starlec	7/27/07	Initial Design
2	Starlec	7/27/07	Final Design

Client: FAIRFIELD RESIDENTIAL, LLC
CENTENNIAL CONDOMINIUMS

Permit: 0-000




Project Number	188180005
File Name	080407-188180005.dwg
Drawn By	Starlec
Checked By	Starlec
Design No.	T.M.2
Revision	Sheet
0	02 of 04

RECEIVED
JUL 30 2007

VAR-23524
09/13/07 PC

Revision	By	Date

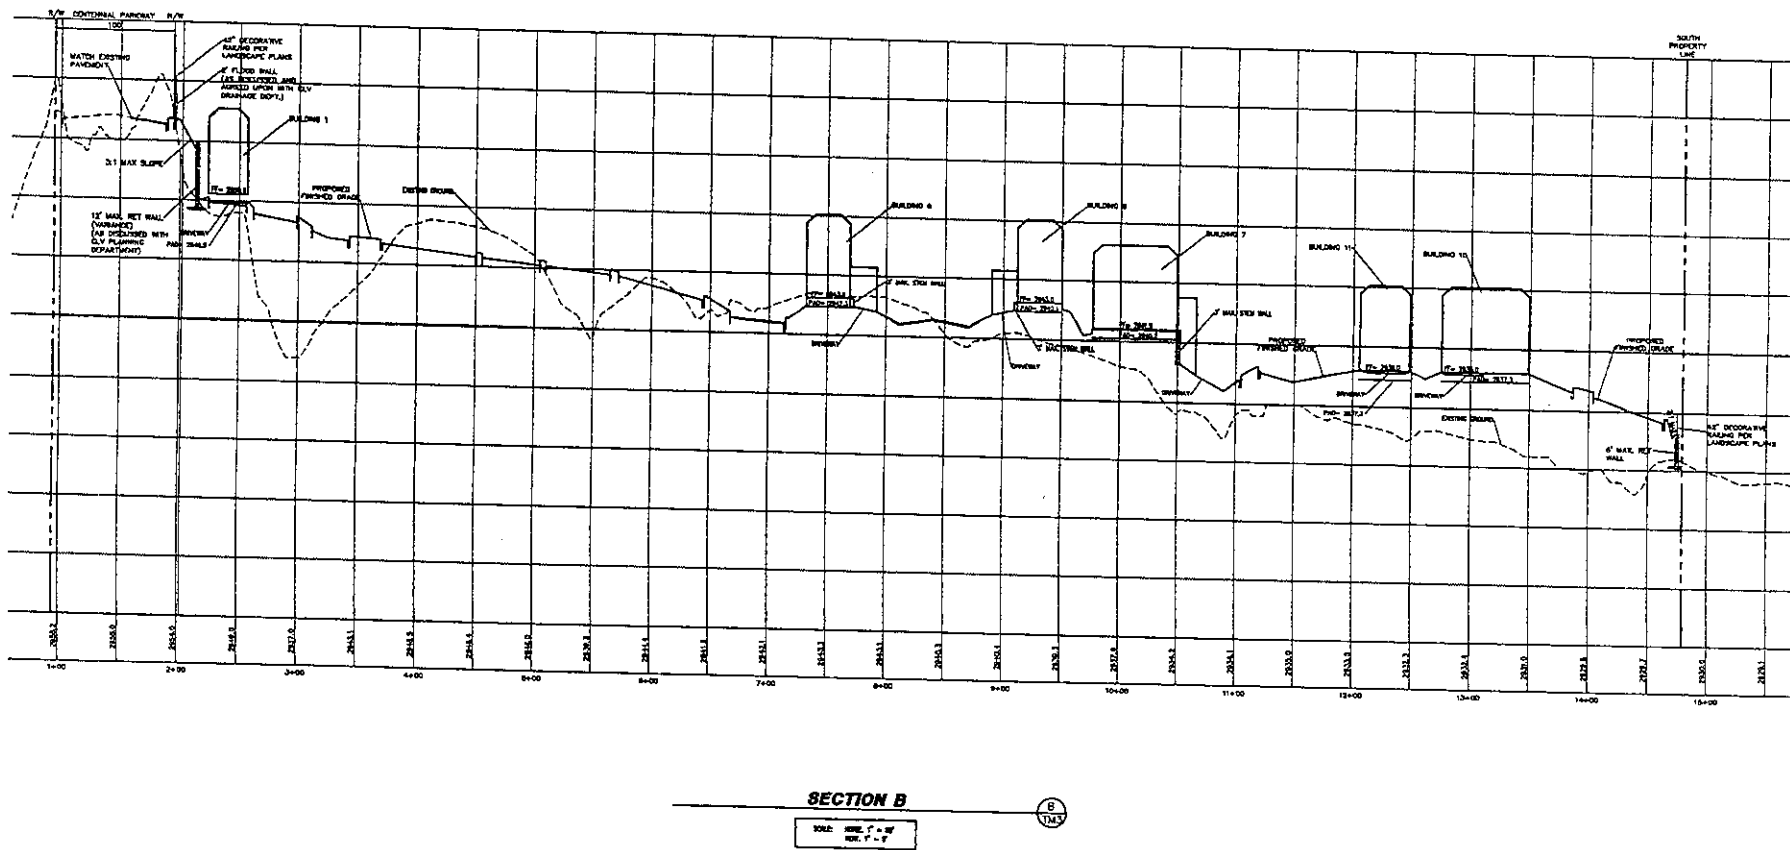









Client: FARFIELD RESIDENTIAL, LLC
 PROJECT: CENTENNIAL CONDOMINIUMS
 DATE: 09/13/07
 DRAWING NO: TM 3



RECEIVED
 09/13/07

VAR-23524
09/13/07 PC


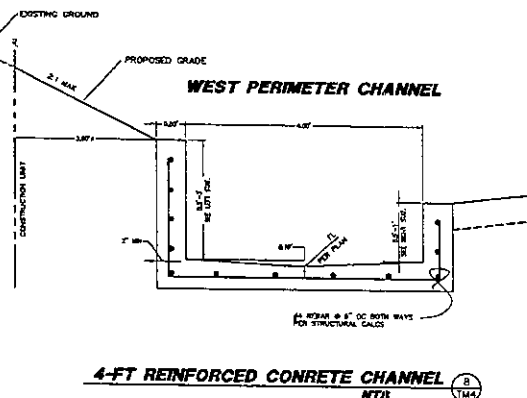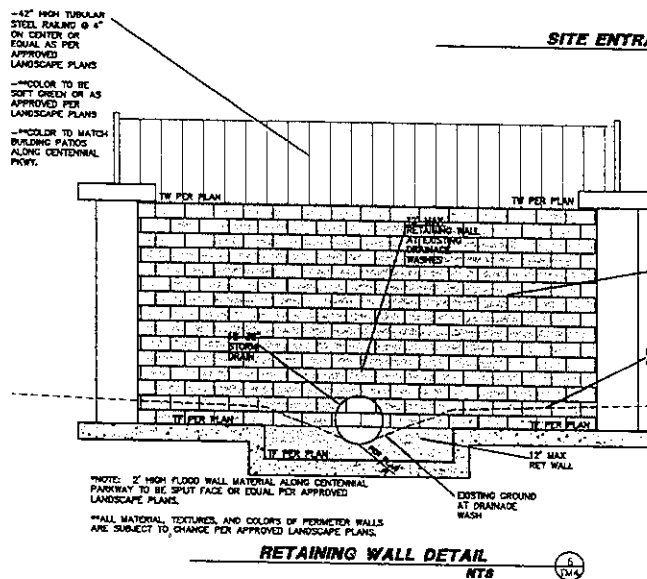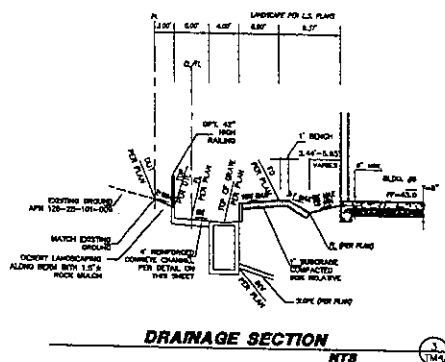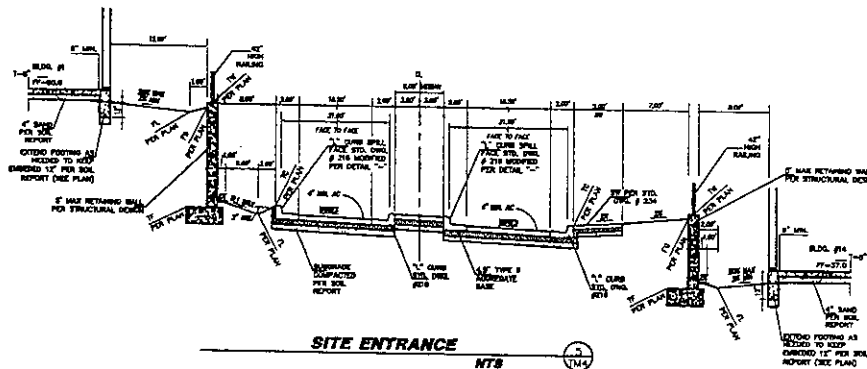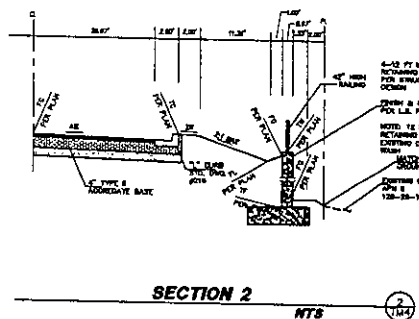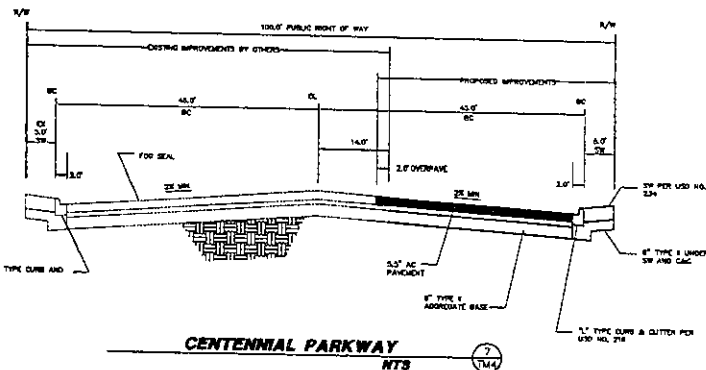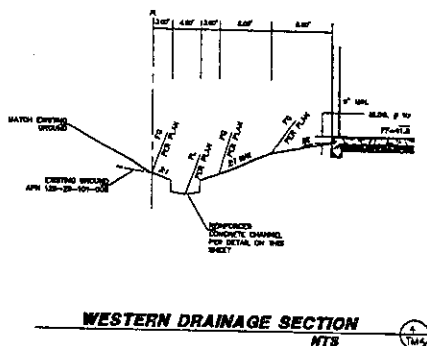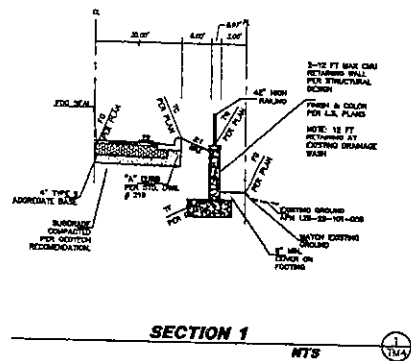




NO.	DATE	BY	CHKD	APPD	REVISION
1	1/14/07	CLV			ISSUED FOR PERMIT

Our Project
FAIRFIELD RESIDENTIAL, LLC
CENTENNIAL CONDOMINIUMS

Project No.
040300-101400-001

TENTATIVE MAP
DETAILS



Revision	0
Sheet	04 of 04

RECEIVED
JUL 10 2007

VAR-23524
09/13/07 PC