



**PLANNING & DEVELOPMENT DEPARTMENT**

**STATEMENT OF FINANCIAL INTEREST**

Case Number: **EOT-23029** - APN: 139-34-311-017 Area-022

Name of Property Owner: LAS VEGAS LAND PARTNERS

Name of Applicant: SAME AS ABOVE

To the best of your knowledge, does the Mayor or any member of the City Council or Planning Commission have any financial interest in this or any other property with the property owner, applicant, the property owner or applicant's general or limited partners, or an officer of their corporation or limited liability company?

Yes


No

If yes, please indicate the member of the City Council or Planning Commission who is involved and list the name(s) of the person or persons with whom the City Official holds an interest. Also list the Assessor's Parcel Number if the property in which the interest is held is different from the case parcel.

City Official: \_\_\_\_\_

Partner(s): \_\_\_\_\_

APN: \_\_\_\_\_


Signature of Property Owner: 



Print Name: David Mitchell

Subscribed and sworn before me

This 3 day of July, 2007  
Shiloh D. Bailantyne

Notary Public in and for said County and State

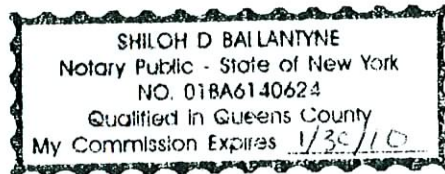

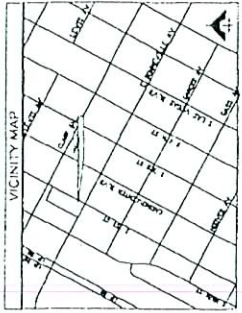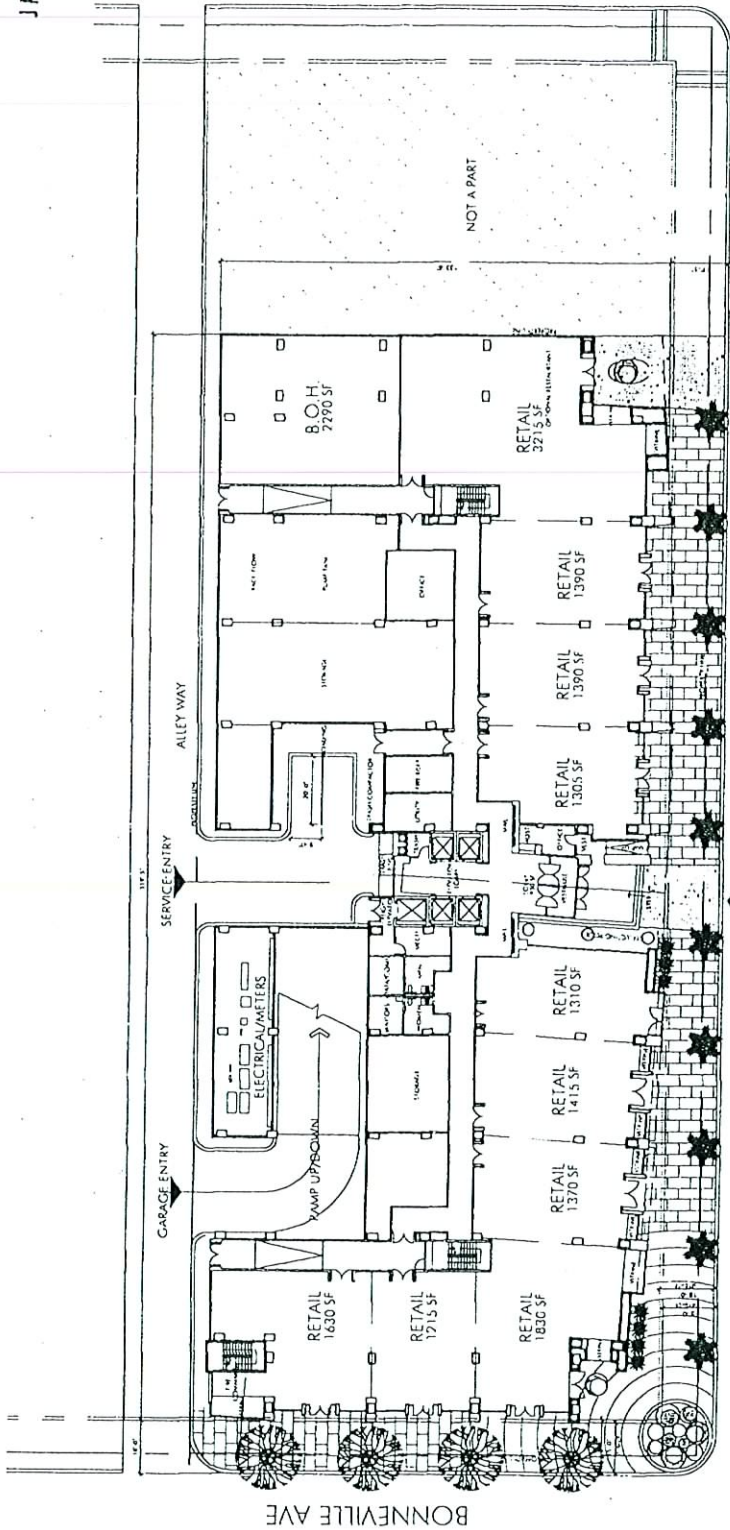











FIRST STREET

**SITE PLAN**  
 LIVE WORK LAS VEGAS: BLOCK B

**EOT-23029**  
**08-15-07 CC**

JUL 05 2007

**RECEIVED**










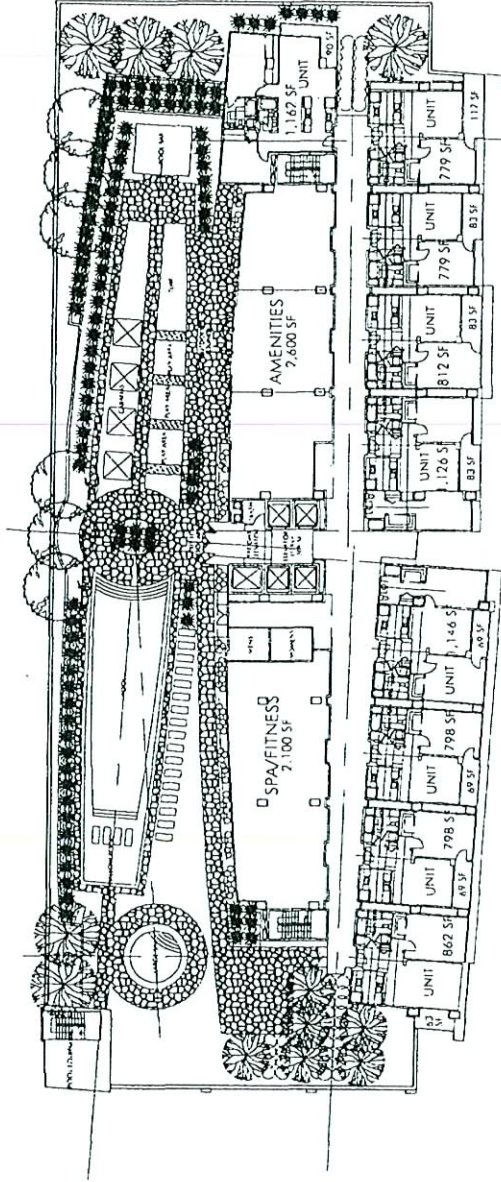

AMENITIES LEVEL 6

LIVE WORK LAS VEGAS: BLOCK B

EOT-23029  
08-15-07 CC

RECEIVED


JUL 05 2007



THIS DOCUMENT IS UNLESS NOTED OTHERWISE THE PROPERTY OF JMA ARCHITECTURE STUDIOS  
 PROJECT NO. 23029  
 DATE 08-15-07





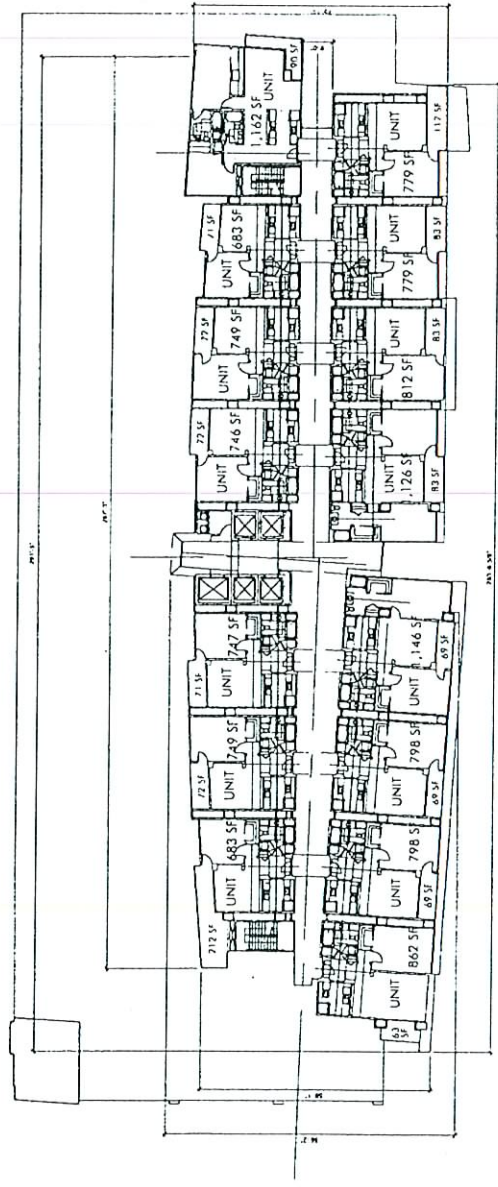


RECEIVED  
 JUL 05 2007

PROJECT NO. 2004037408  
 DATE: 04.13.06  
 SCALE: 1/8" = 1'-0"  
 NORTH

**EOT-23029**  
**08-15-07 CC**

RESIDENTIAL LEVELS 7-25  
 LIVE WORK LAS VEGAS: BLOCK B



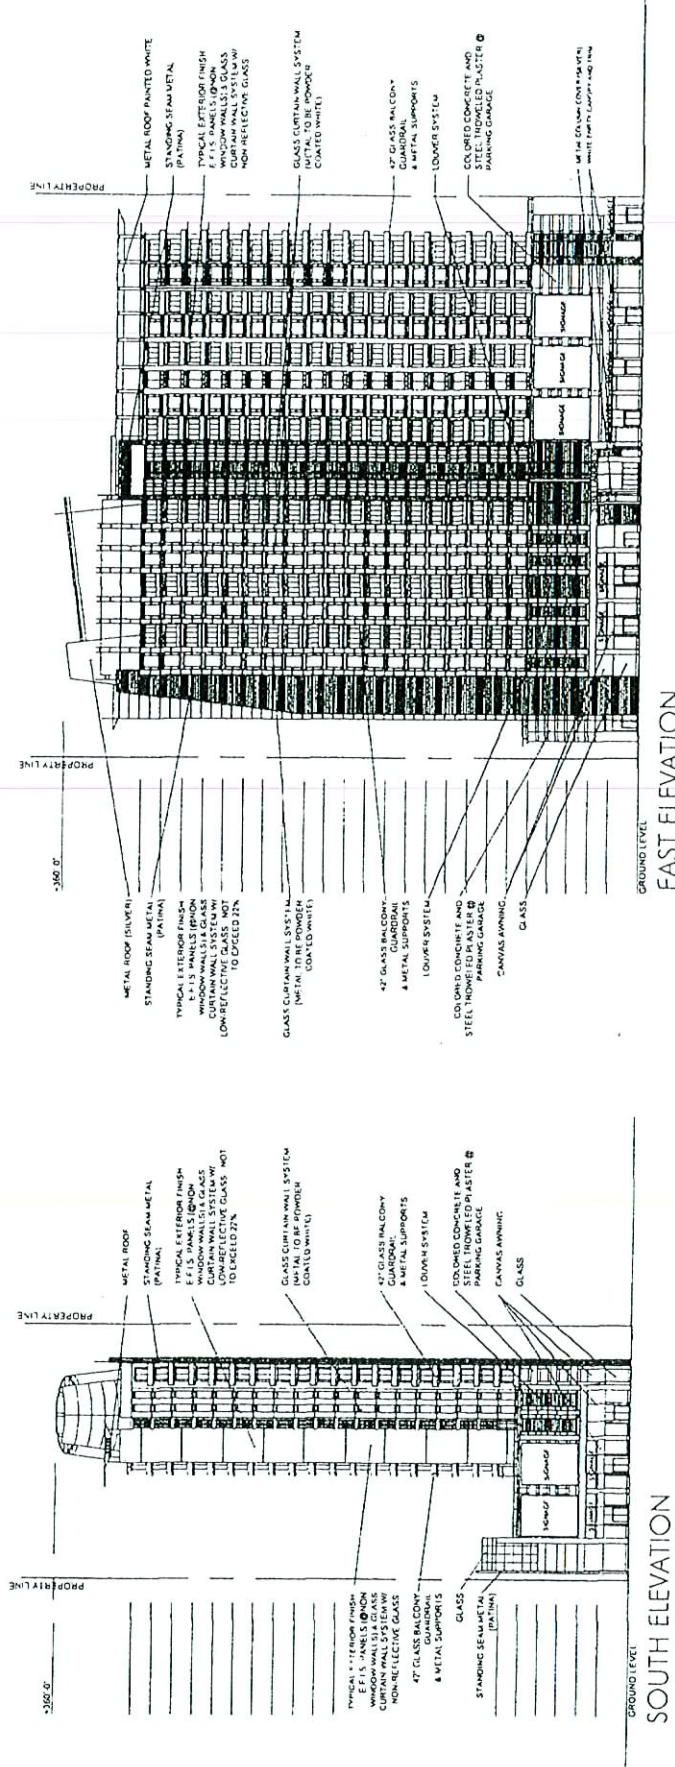

RECEIVED

JUL 05 2007

PROJECT NO: 08-15-07-CC  
 DATE: 04-12-05  
 SCALE: 1/8" = 1'-0"  
 NORTH

EOT-23029  
08-15-07 CC

ELEVATIONS  
LIVE WORK LAS VEGAS: BLOCK B