




PLANT LEGEND

Symbol	Botanical Name	Common Name	Size	Quantity	Remarks


LANDSCAPING PER TITLE 19

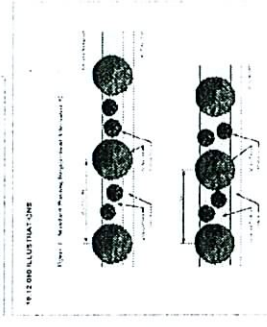

SCALE 1" = 30'-0"
THE ISLAND DEVELOPMENT LLC
PROJECT NO. 100000
DATE 05/23/2007

VAR-20487 VAR-20488 VAR-20489

VAR-21263 SUP-20486

SUP-20740 SDR-20484

REVISED 06/14/07 PC

MAY 24 2007

LAS VEGAS

THE ISLAND

VAR-20487

MAY 24 2007

LAS VEGAS

THE ISLAND

VAR-20487

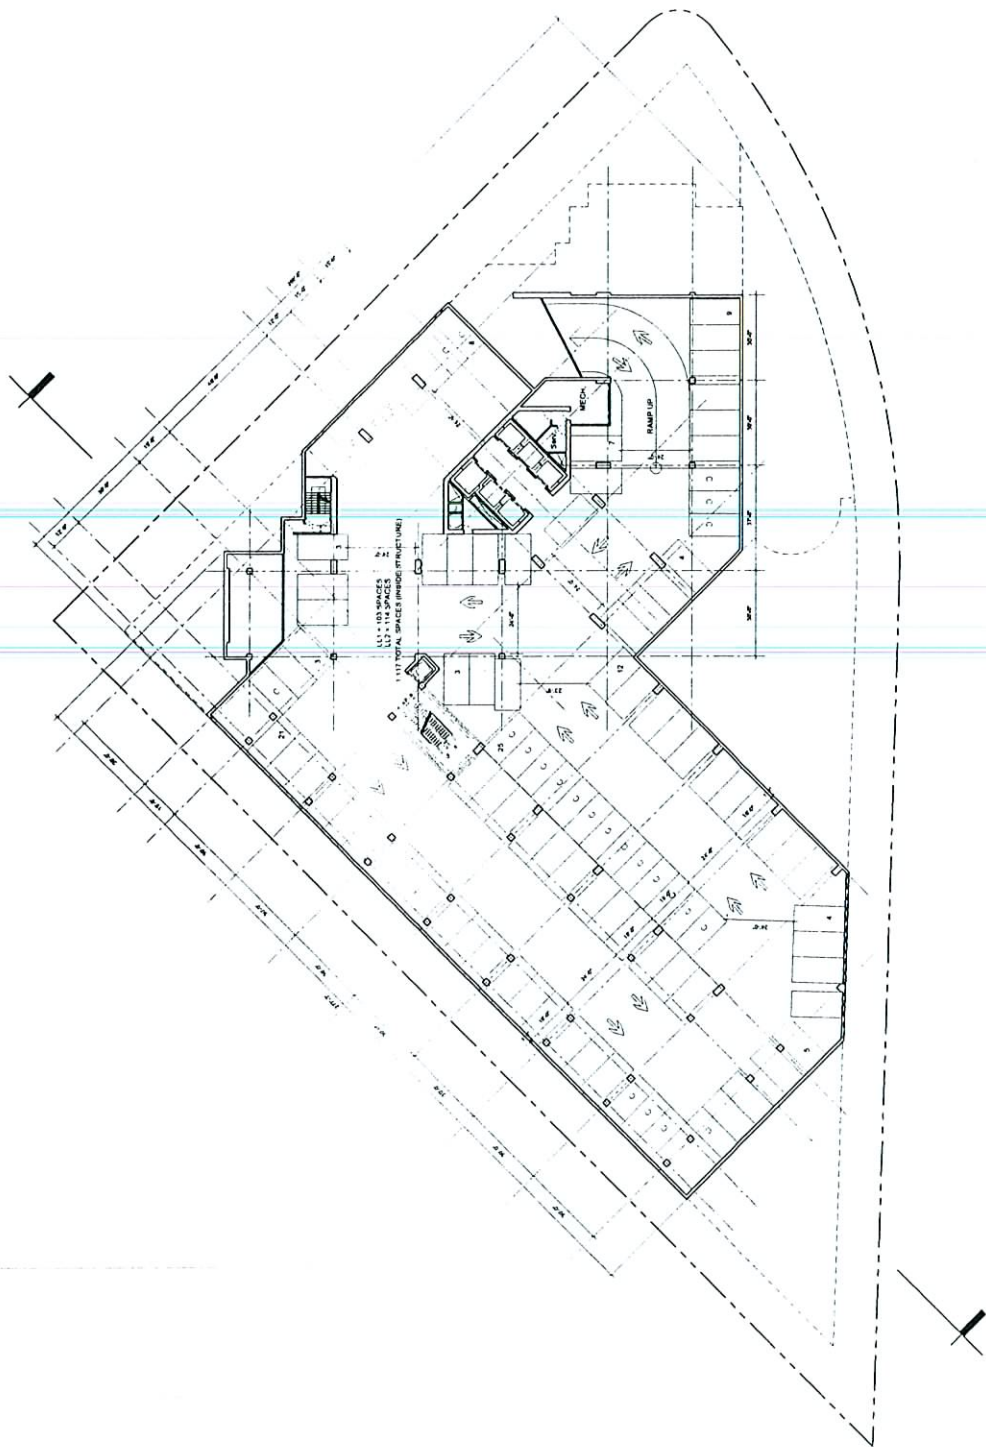



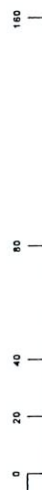

THE ISLAND - LAS VEGAS
 PROJECT NO. 111
 DATE 04.28.2007
 SUBTERRANEAN PARKING LEVELS 1-2
 E A

VAR-21263
 05/10/07 PC

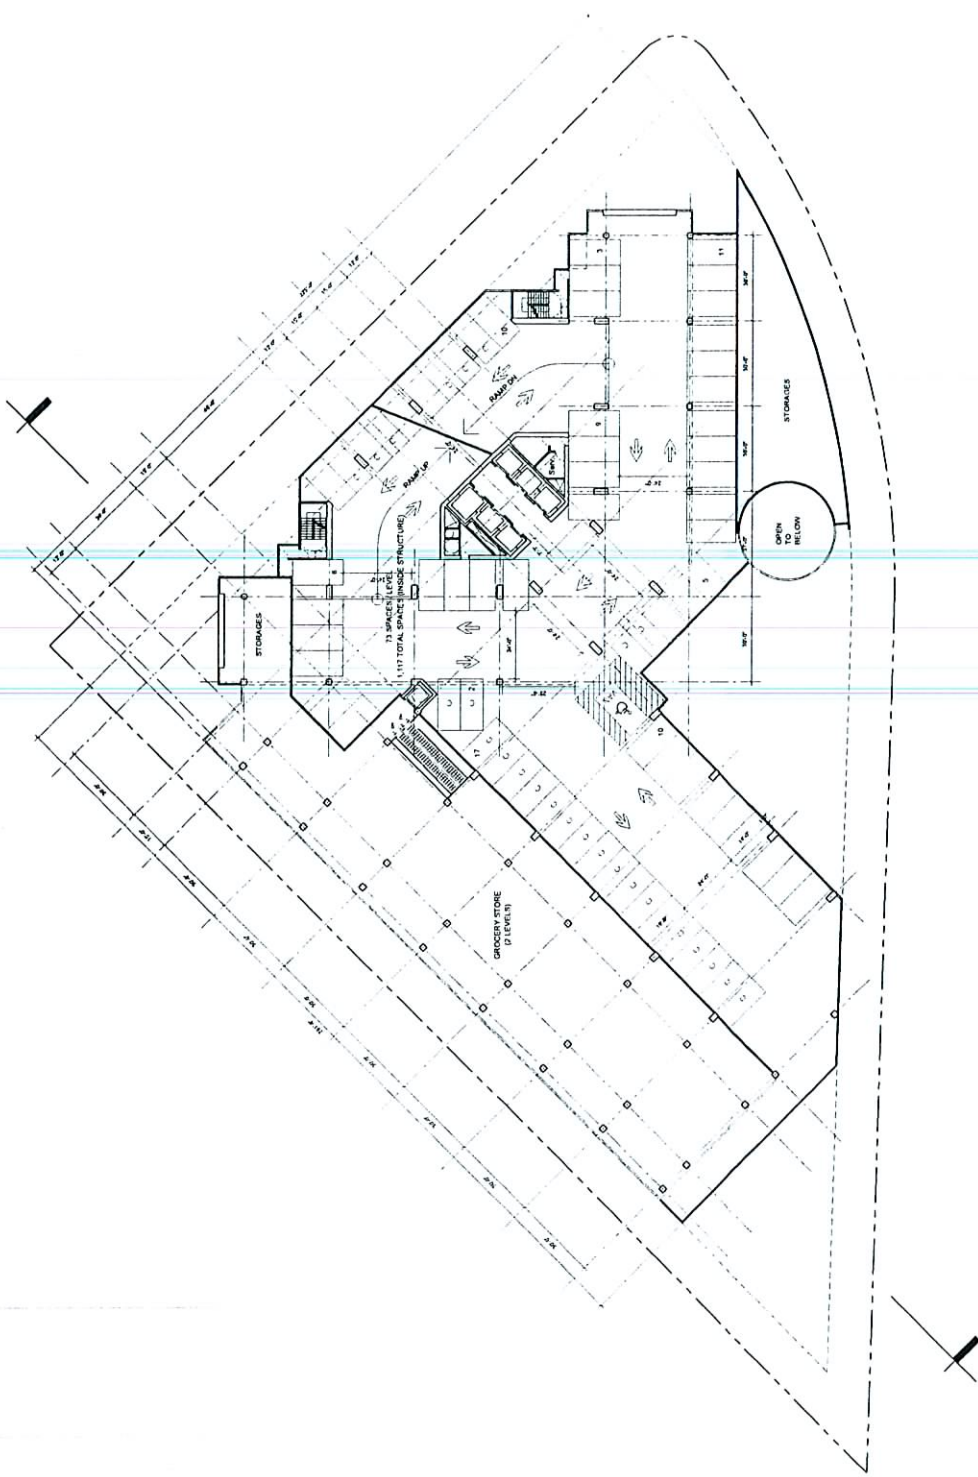


7

THE ISLAND DEVELOPMENT, LLC
PROJECT NO. 100000
DATE 04-28-2007


COMMERCIAL LEVEL 2

THE ISLAND - LAS VEGAS

VAR-21263
05/10/07 PC

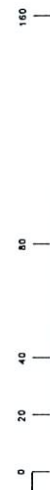

APR 18 2007

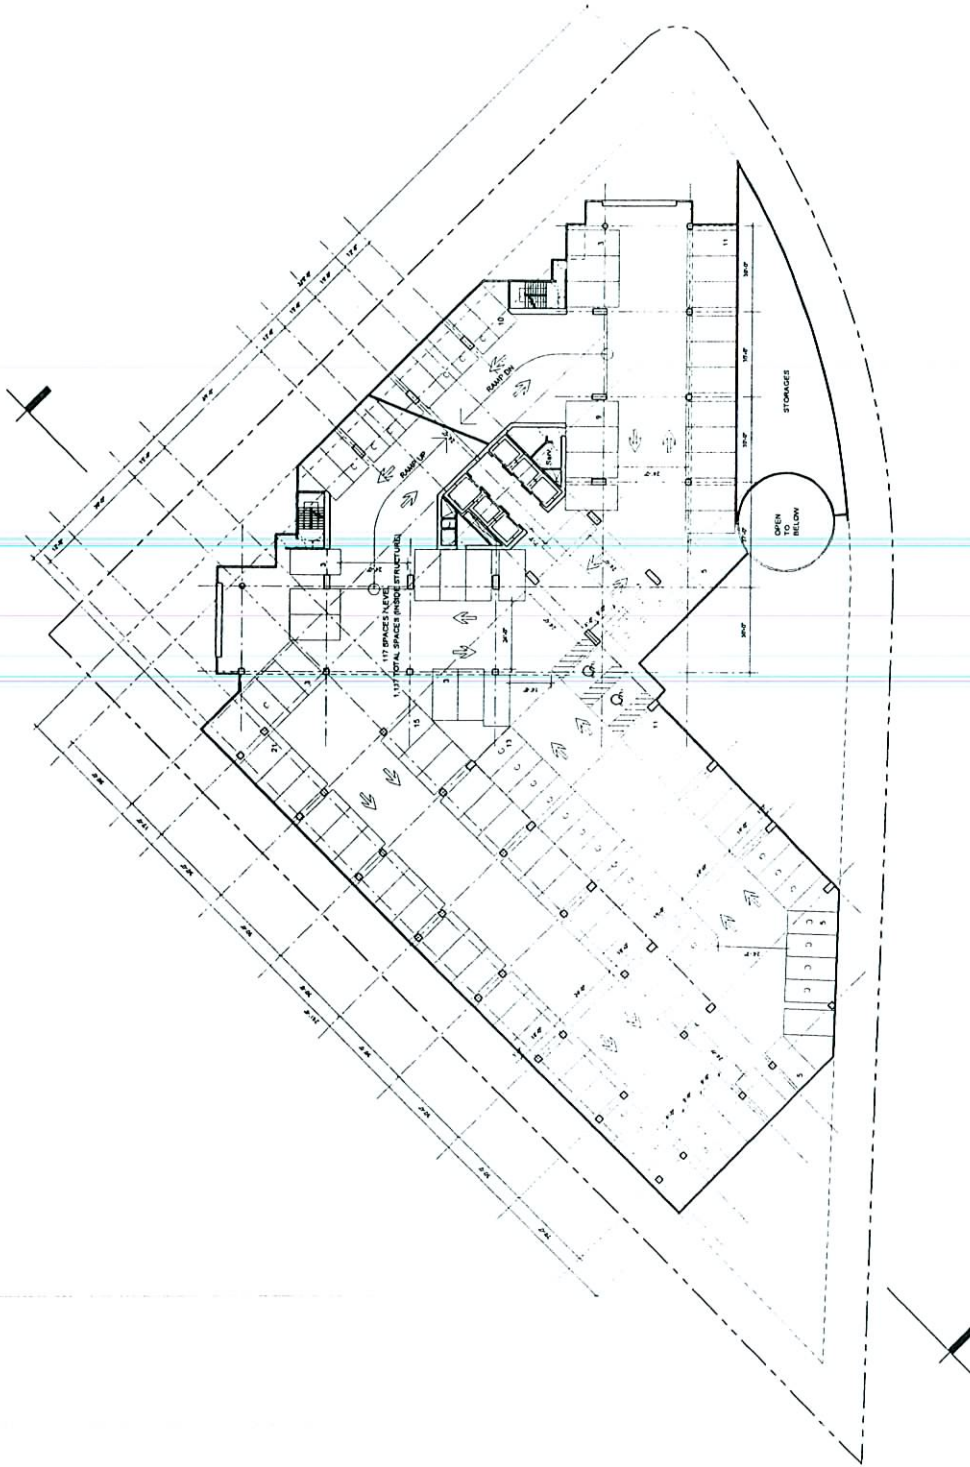

THE ISLAND DEVELOPMENT, LLC
PROJECT No. 100000

PARKING LEVELS 3-9


THE ISLAND - LAS VEGAS


APR 19 2007

VAR-21263
05/10/07 PC



A

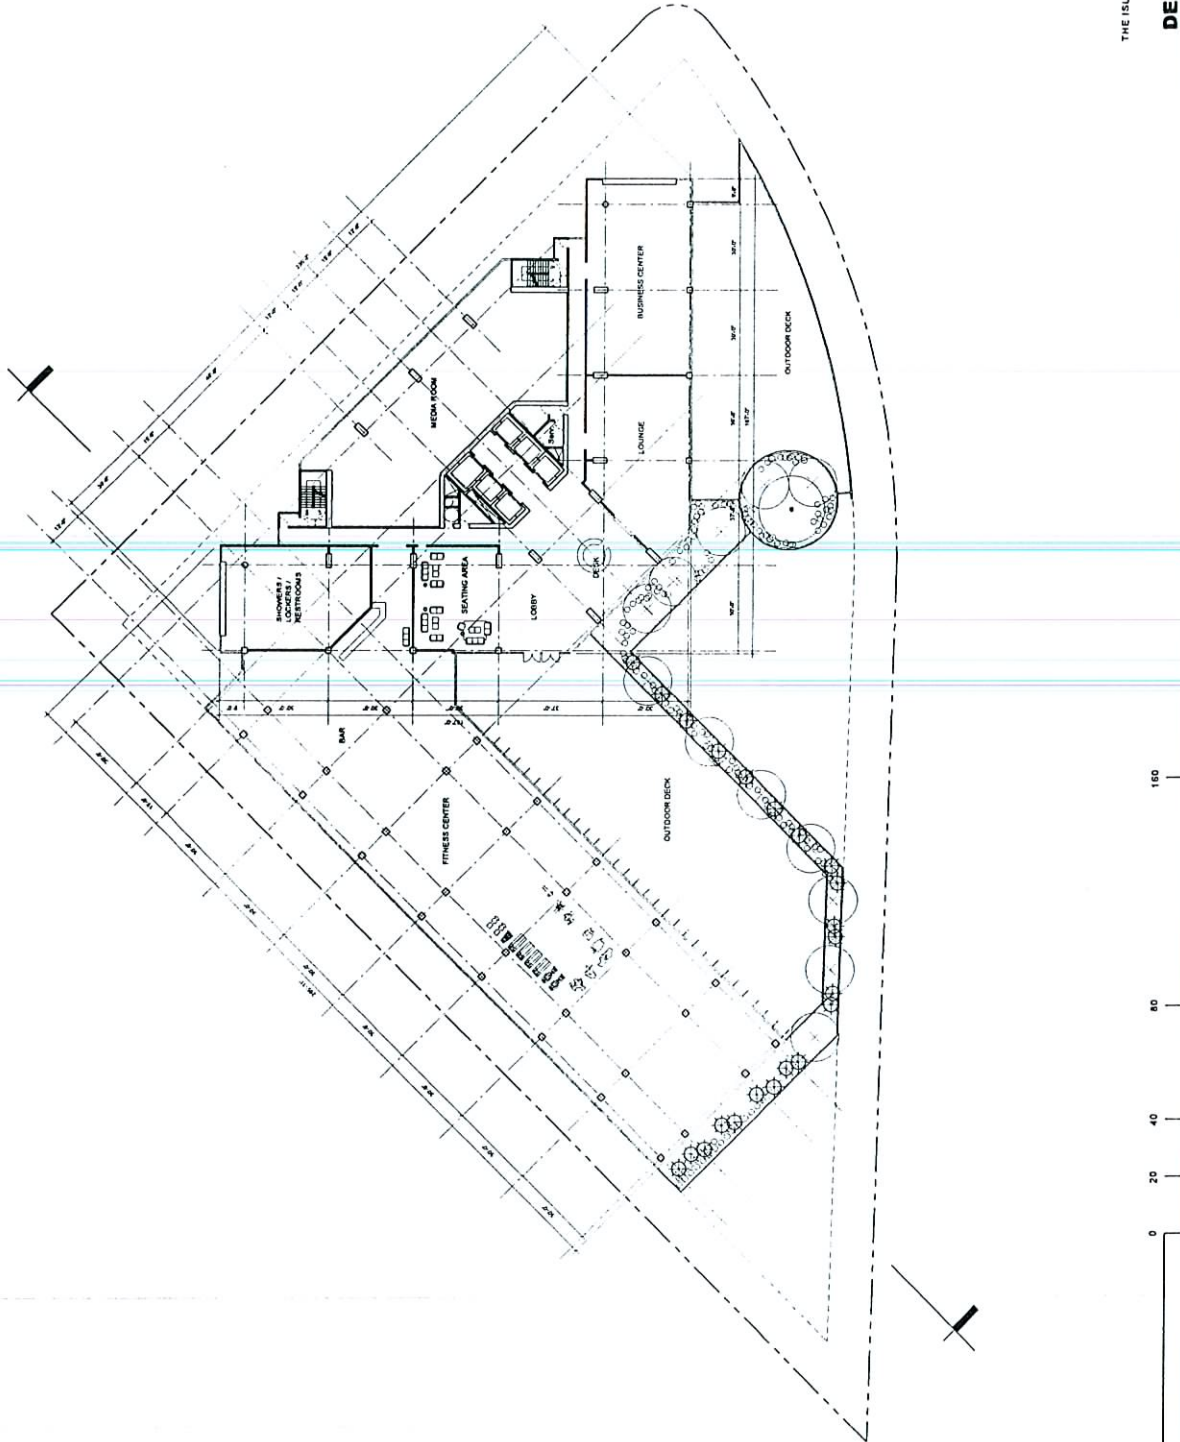

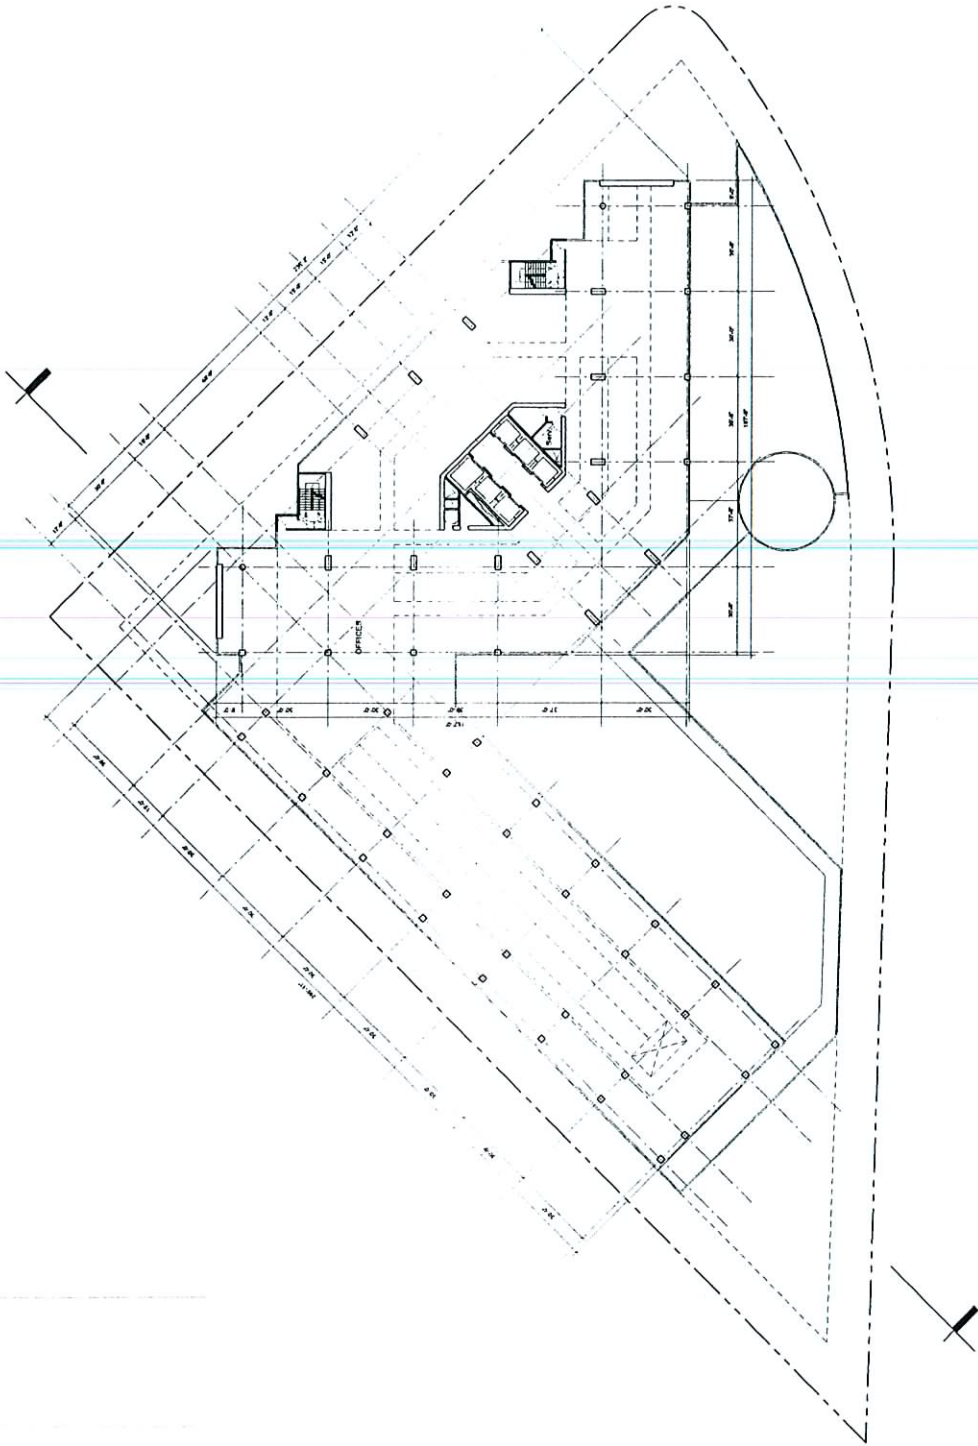

THE ISLAND DEVELOPMENT, LLC
PROJECT No. 100000
DATE 04.28.2007


OFFICE LEVELS 41-42

THE ISLAND - LAS VEGAS



VAR-21263
05/10/07 PC

APR 12 2007

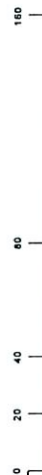

VAR-21263
05/10/07 PC

THE ISLAND - LAS VEGAS
APR 12 2007

EJ



A

THE ISLAND DEVELOPMENT, LLC
PROJECT No. 100000

PROJECT No. 1000000
DATE 04.26.2007
RESIDENTIAL LEVELS 13-24

THE ISLAND - LAS VEGAS
APR 12 2007


VAR-21263
05/10/07 PC

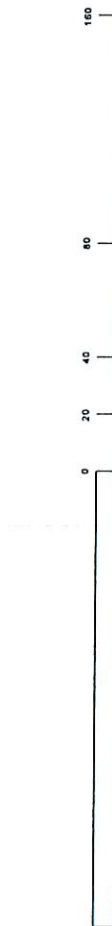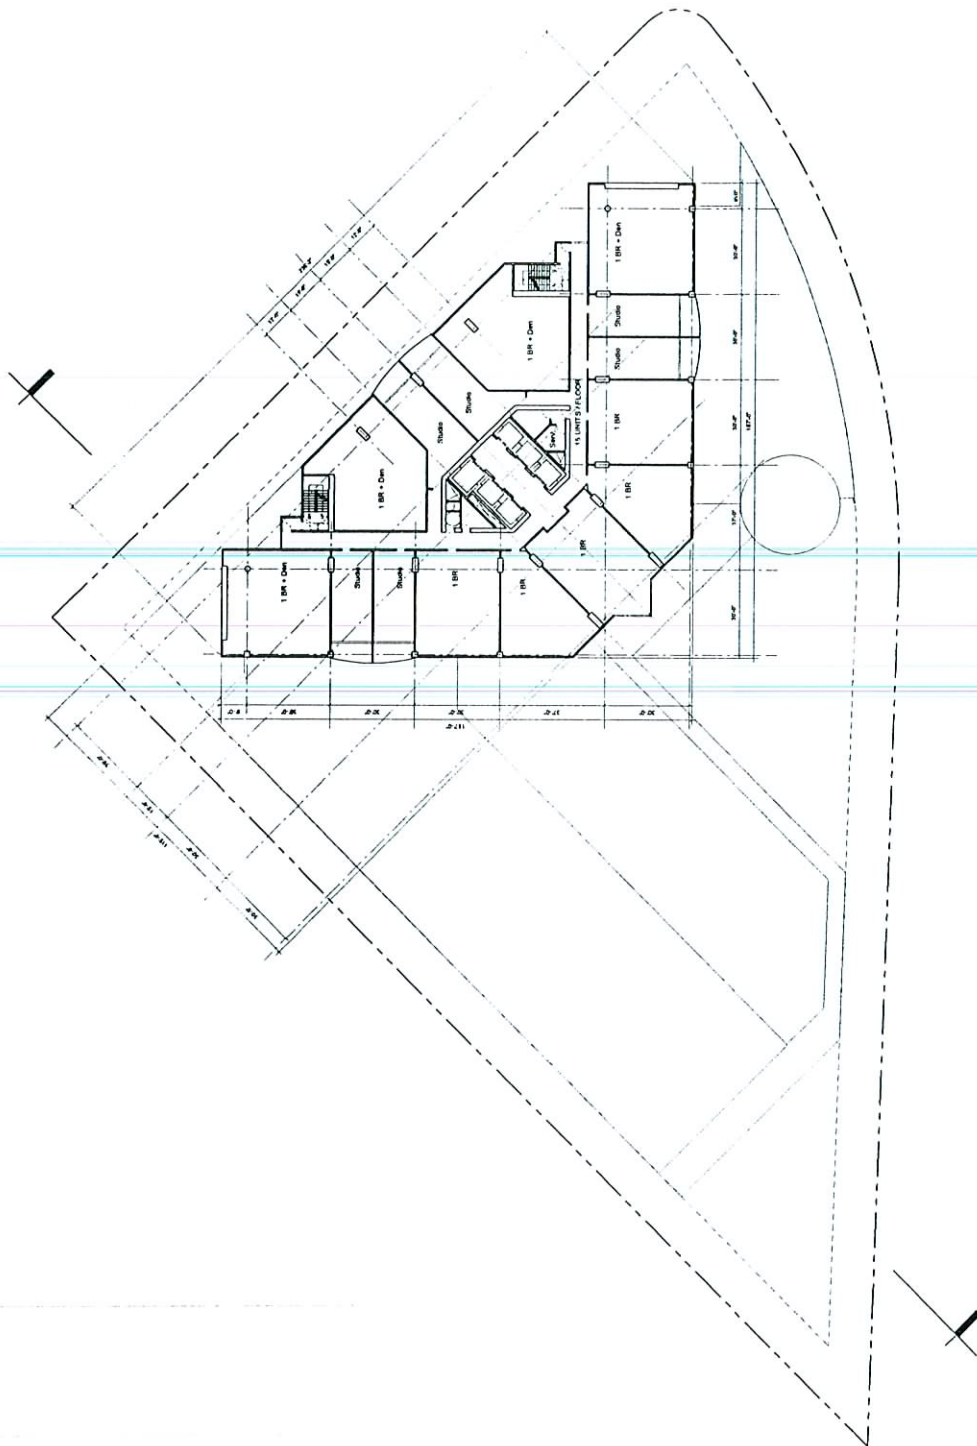


THE ISLAND DEVELOPMENT, LLC
 RESIDENTIAL LEVELS 25-35
 THE ISLAND - LAS VEGAS
 APR 19 2007

VAR-21263
 05/10/07 PC

VAR-21263
05/10/07 PC

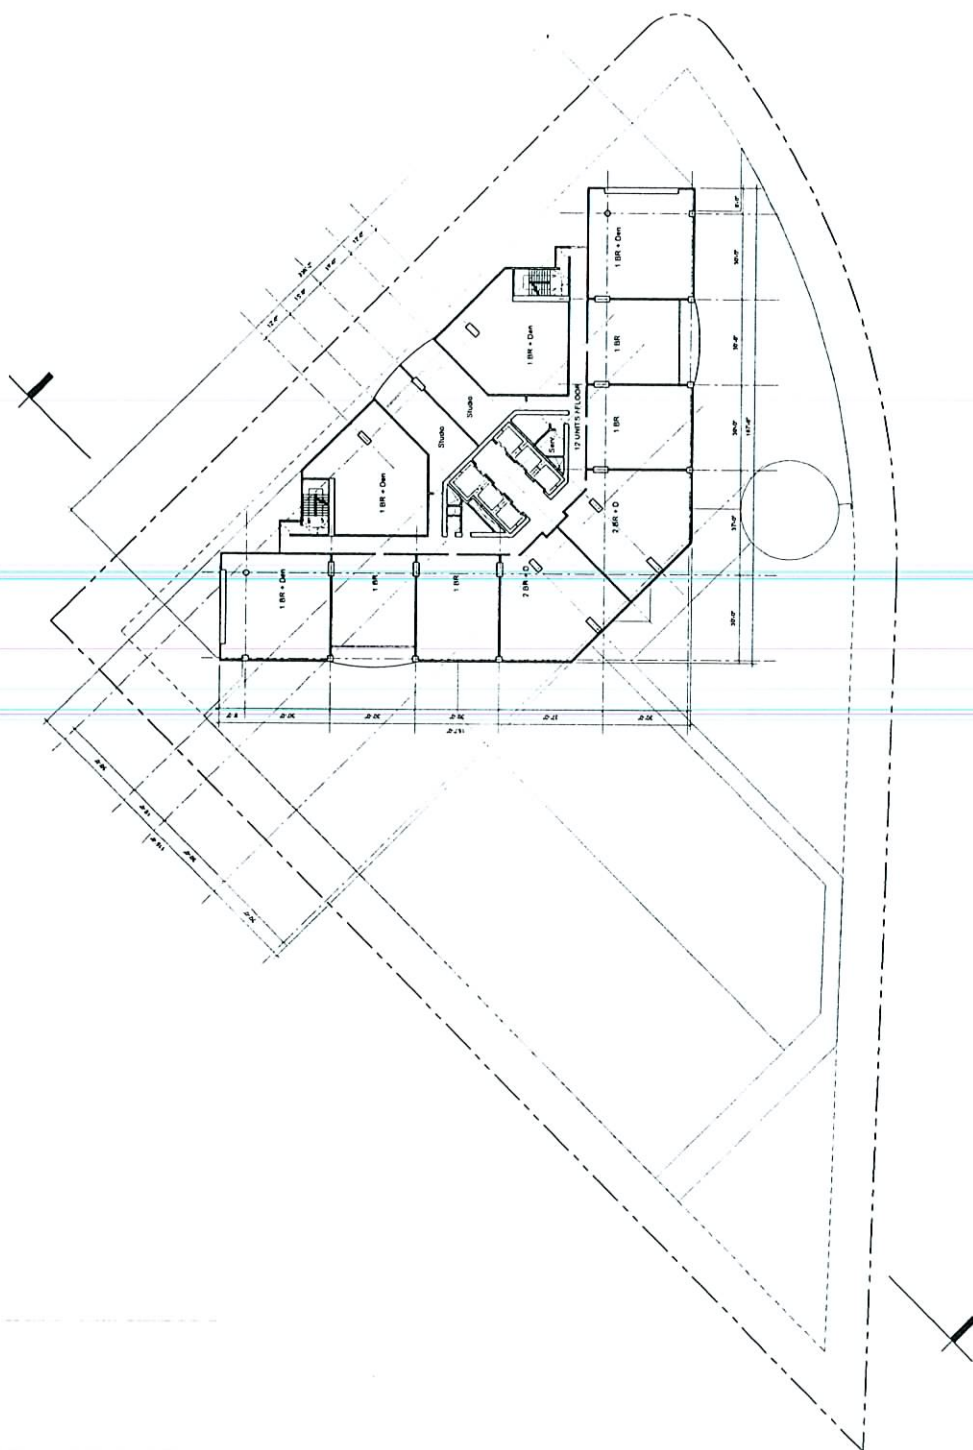

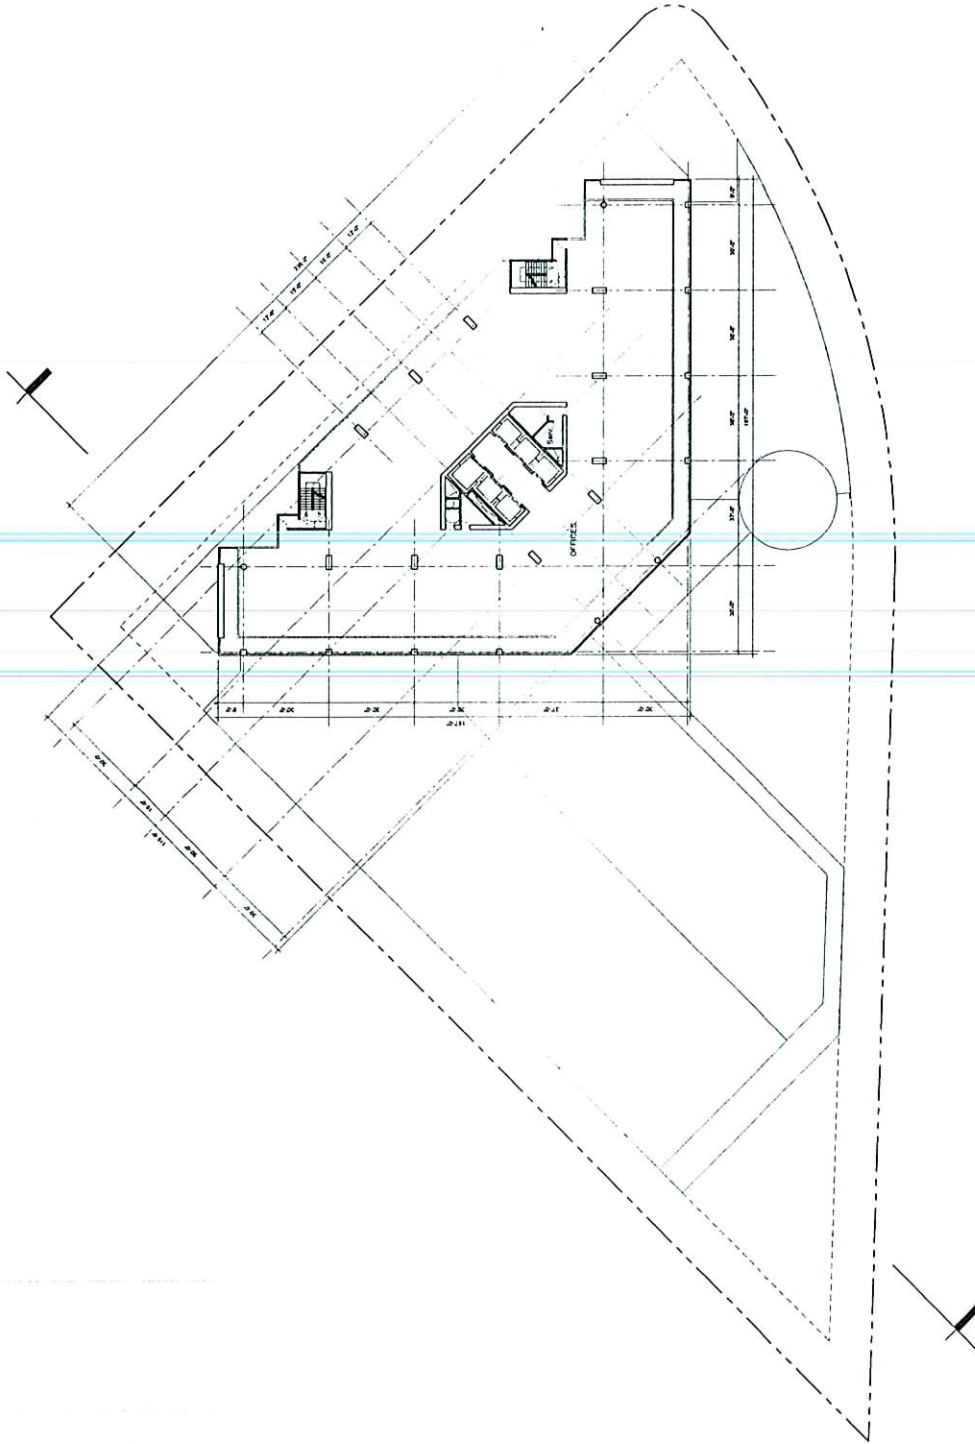


THE ISLAND DEVELOPMENT, LLC
 PROJECT No 100000
 DATE 04.25.2007


OFFICE LEVEL 44

THE ISLAND - LAS VEGAS

APR 19 2007

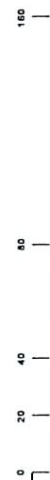


VAR-21263
05/10/07 PC

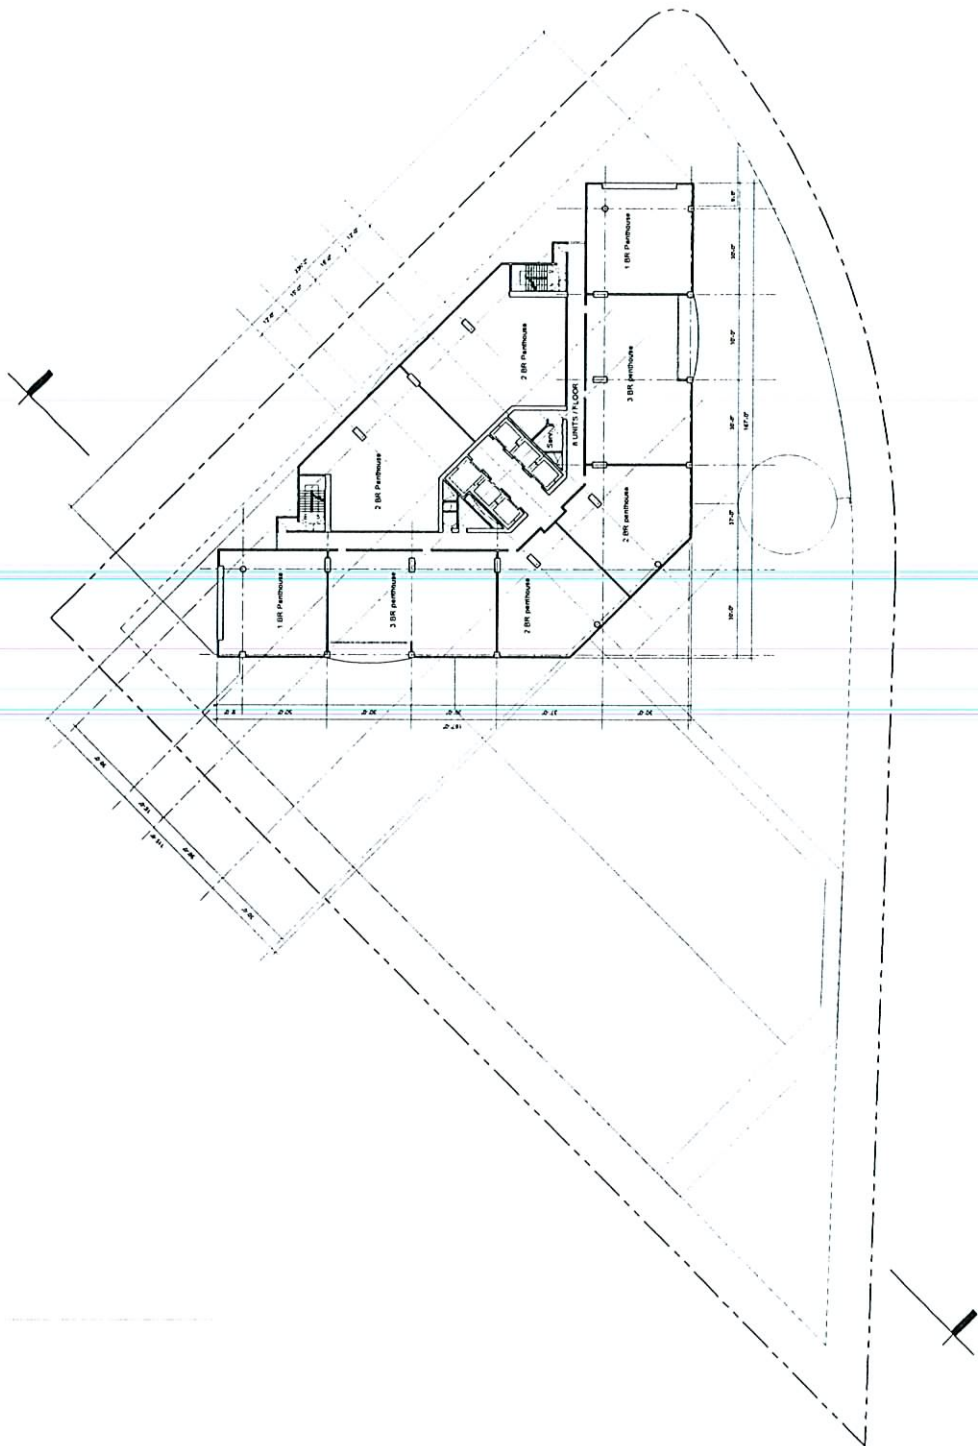

THE ISLAND DEVELOPMENT, LLC
PROJECT No. 100000
DATE 04.26.2007


RESIDENTIAL LEVELS 45-48

THE ISLAND - LAS VEGAS, NV

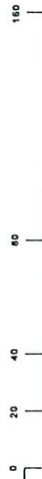

VAR-21263
05/10/07 PC

APR 12 2007

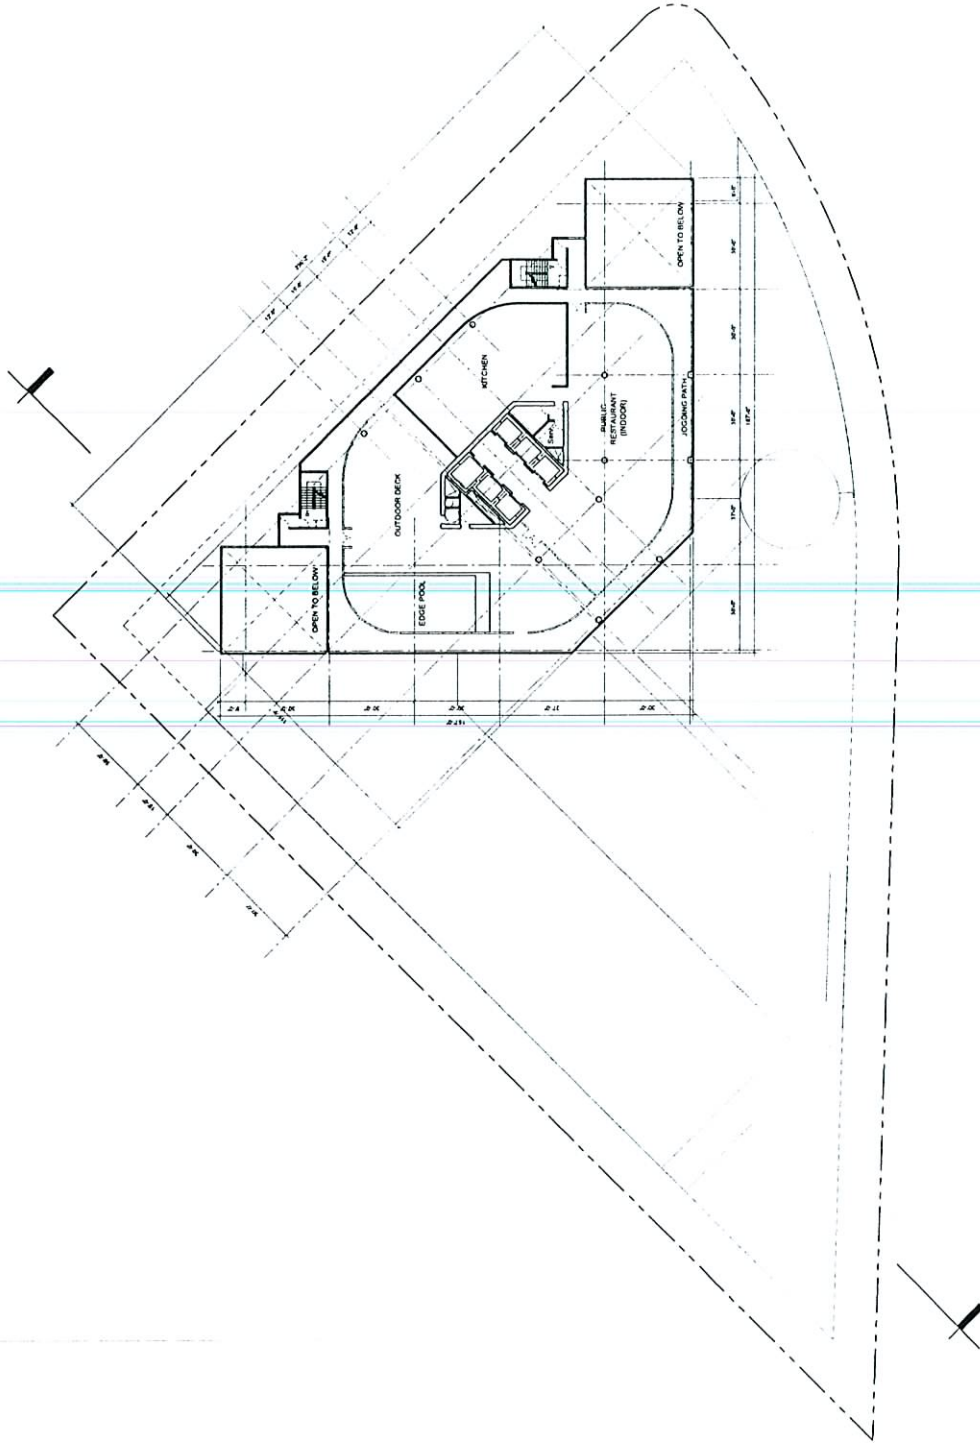

THE ISLAND DEVELOPMENT, LLC
PROJECT No 100000
DATE 04.26.2007

ROOF LEVEL-50

THE ISLAND - LAS VEGAS

VAR-21263
05/10/07 PC

160

80

40

20

0



160

80

40

20

0



APR 12 2007