



PLANNING & DEVELOPMENT DEPARTMENT

STATEMENT OF FINANCIAL INTEREST

Case Number: **RQR-21345** APN: 139 33 610 014

Name of Property Owner: WMCUI, ASSOCIATES, LLC

Name of Applicant: CLEAR CHANNEL OUTDOOR

To the best of your knowledge, does the Mayor or any member of the City Council or Planning Commission have any financial interest in this or any other property with the property owner, applicant, the property owner or applicant's general or limited partners, or an officer of their corporation or limited liability company?

Yes

No

If yes, please indicate the member of the City Council or Planning Commission who is involved and list the name(s) of the person or persons with whom the City Official holds an interest. Also list the Assessor's Parcel Number if the property in which the interest is held is different from the case parcel.

City Official: _____

Partner(s): _____

APN _____


Signature of Property Owner: *J. Kasirani*

Print Name: JACK KASIRANI

Subscribed and sworn before me

This 11 day of April, 2007

[Signature]
Notary Public in and for said County and State

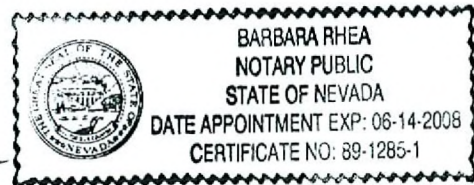


LEGEND

- STREET CENTERLINE
- ORIGINAL PROPERTY LINE
- NEW PROPERTY LINE (LOT LINE)
- HOOT PERMANENT EASEMENT LINE
- HOOT PERMANENT EASEMENT AREA
- ACCESS ROADWAY

CURVE TABLE				
CURVE	LENGTH	RADIUS	TANGENT	DELTA
C1	15.13	243.50	7.57	03°24'31"
C2	294.06	975.00	148.62	17°02'00"
C3	239.00	825.00	146.48	20°08'00"
C4	19.39	775.00	9.70	01°02'30"
C5	308.85	775.00	156.50	22°49'59"
C6	323.24	775.00	166.82	24°18'00"
C7	68.54	765.00	34.29	03°02'00"
C8	45.39	120.00	22.97	21°34'23"

LINE TABLE		
LINE	LENGTH	BEARING
L1	6.31	N50°32'00"W
L2	7.64	S01°17'49"E
L3	16.19	S01°17'49"E
L4	5.00	S15°22'00"E

LICENSE EXHIBIT B
dated July 28, 1999

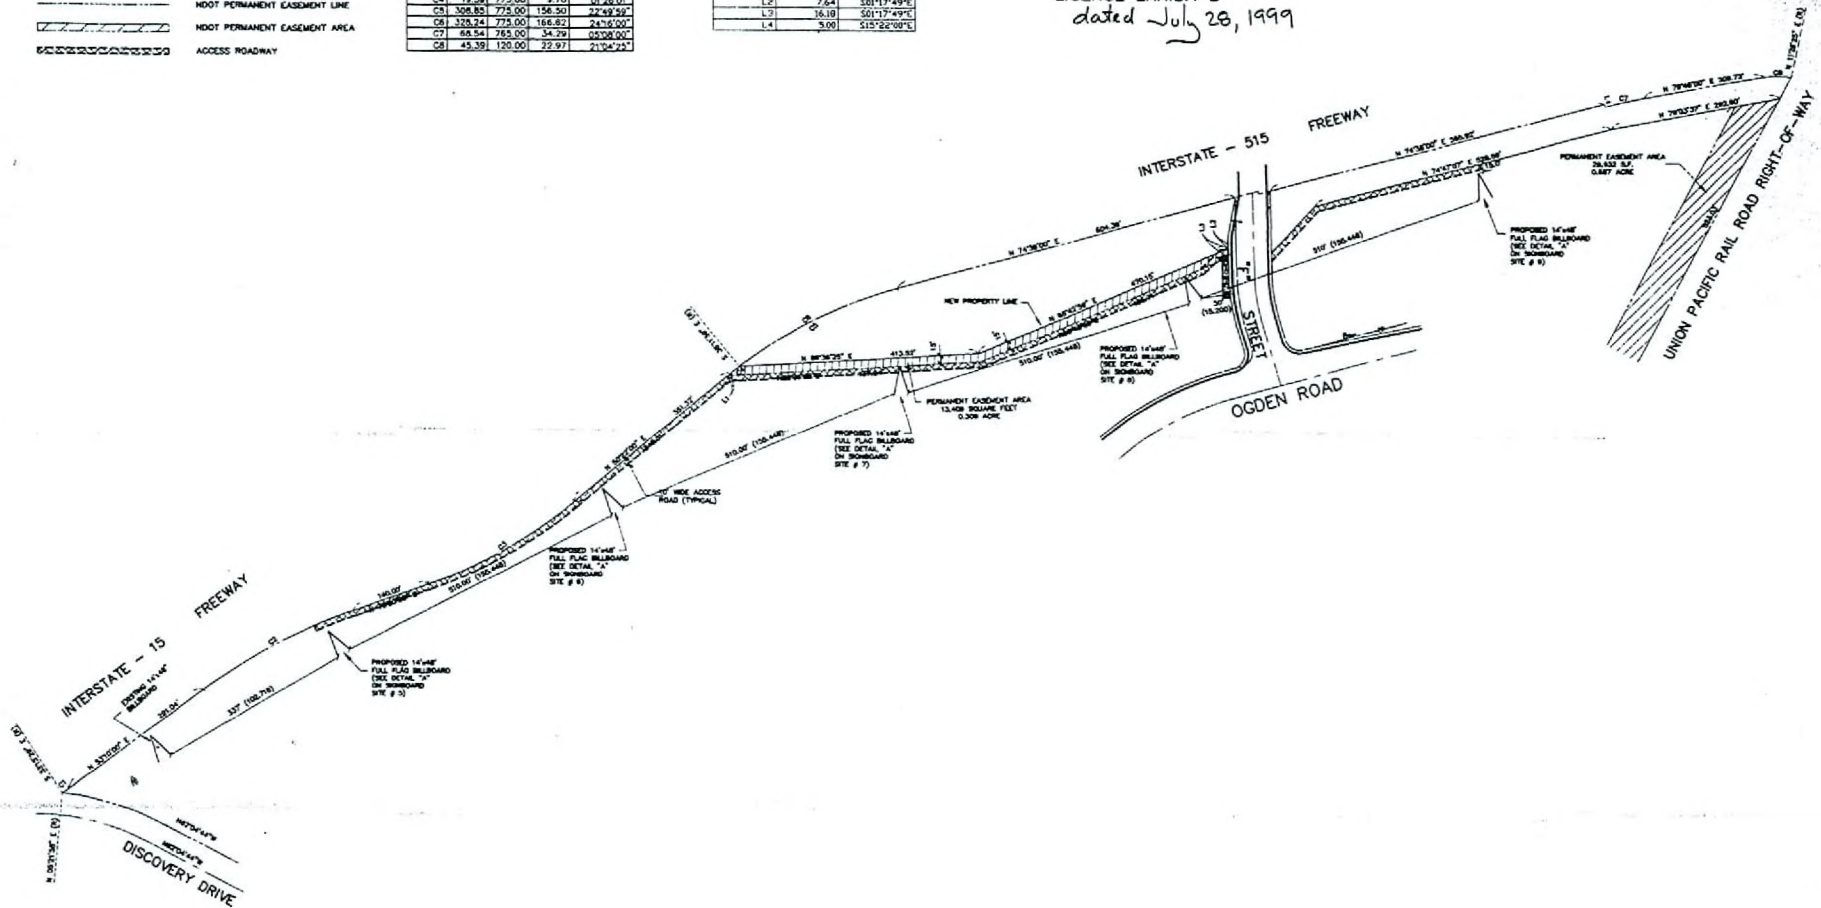

BAUGHMAN & TURNER, INC.
 CIVIL ENGINEERS
 1820 HANSON STREET
 LAS VEGAS, NEVADA 89102
 (702) 730-8771

DONREY MEDIA CORPORATION

BILLBOARD ACCESS MAP
 PORTIONS OF SECTIONS 37, 38, 39 AND 40
 TOWNSHIP 38 SOUTH, RANGE 91 EAST, CLATSOP COUNTY
 CITY OF LAS VEGAS, NEVADA

RQR-21345 RECEIVED

06/28/07 PC APR 17 2007