



#	DESCRIPTION
1	...
2	...
3 temporary construction drive
SCALE: 1/2" = 1'-0"

4 view fence detail
SCALE: 1/2" = 1'-0"

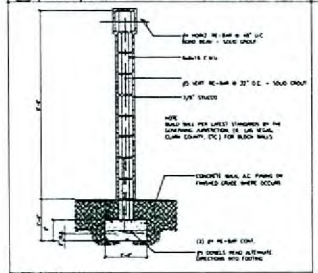

2 cmu wall
SCALE: 3/4" = 1'-0"

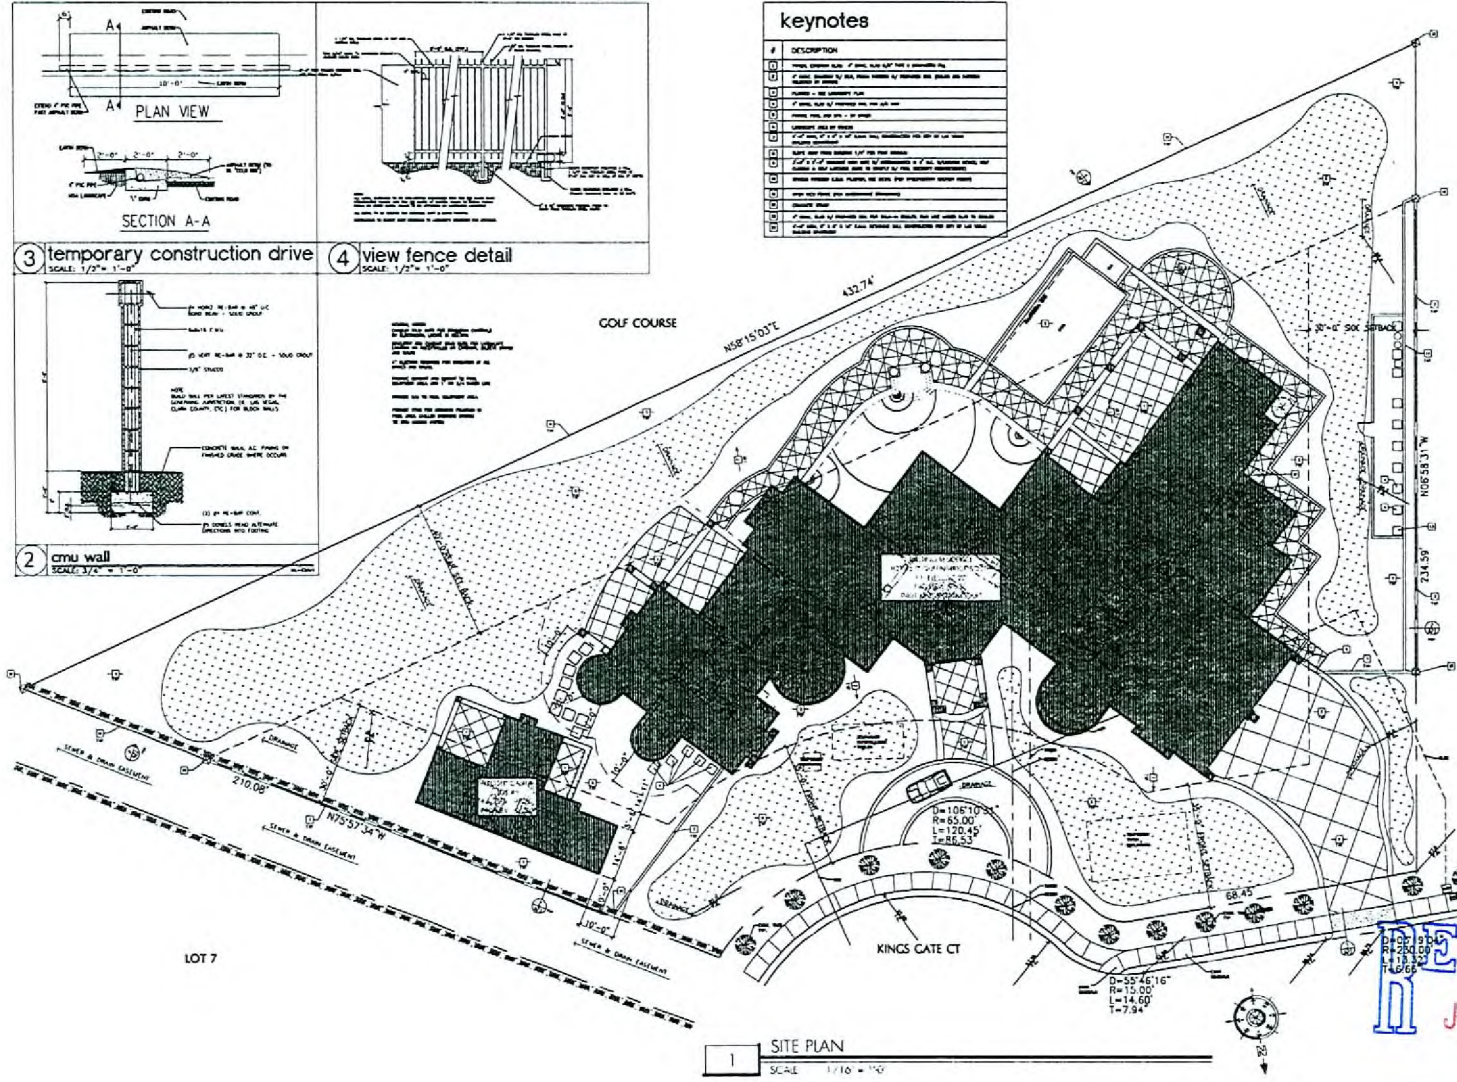




1 SITE PLAN
SCALE: 1/16" = 1'-0"

RECEIVED
JUN 12 2007

RECEIVED

SUP-22580
07/26/07 PC


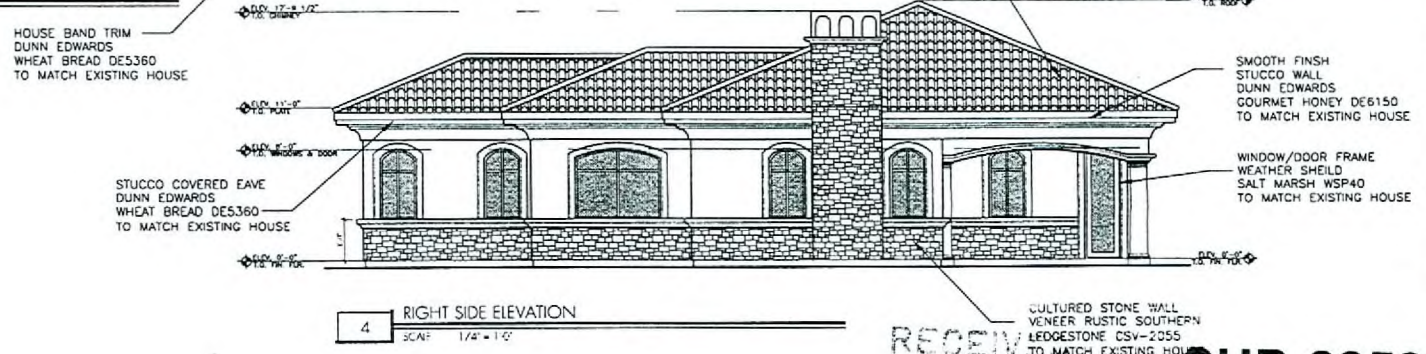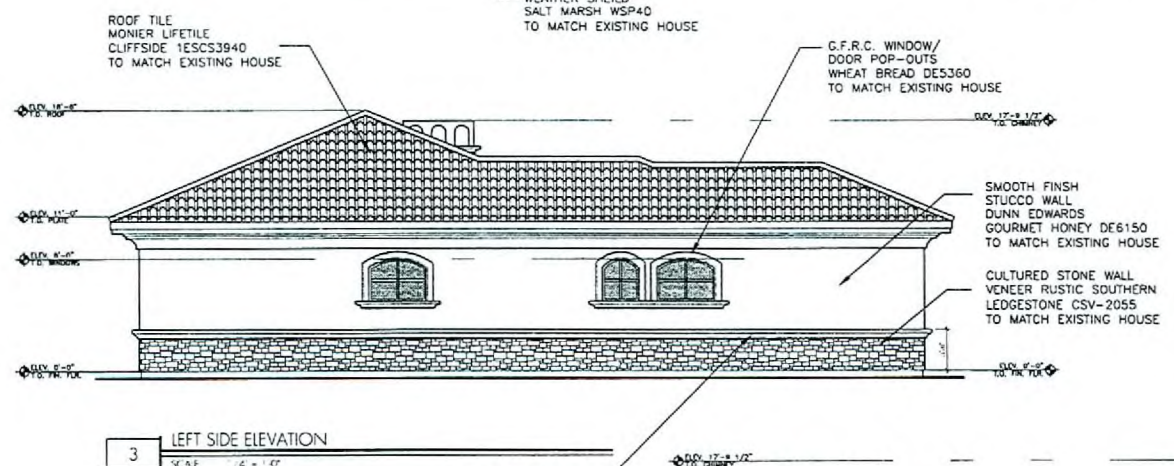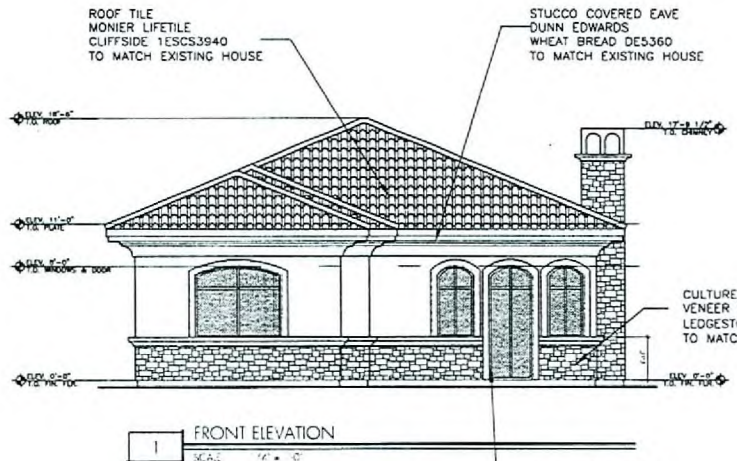

RECEIVED
JUN 12 2007

RECEIVED
SUP-22580
07/26/07 PC

DATE: JUN 11, 2007
PROJECT NUMBER: 00116
SHEET NUMBER: A4.1

HUNTER DETACH CASITA BUILDING
FOR DICK AND MARGIE HUNTER


