


STATEMENT OF FINANCIAL INTEREST



PROJECT INFORMATION	
Jurisdiction:	City of Las Vegas

LANDSCAPING LEGEND	

Planted areas to be covered in decomposed granite or other approved material.

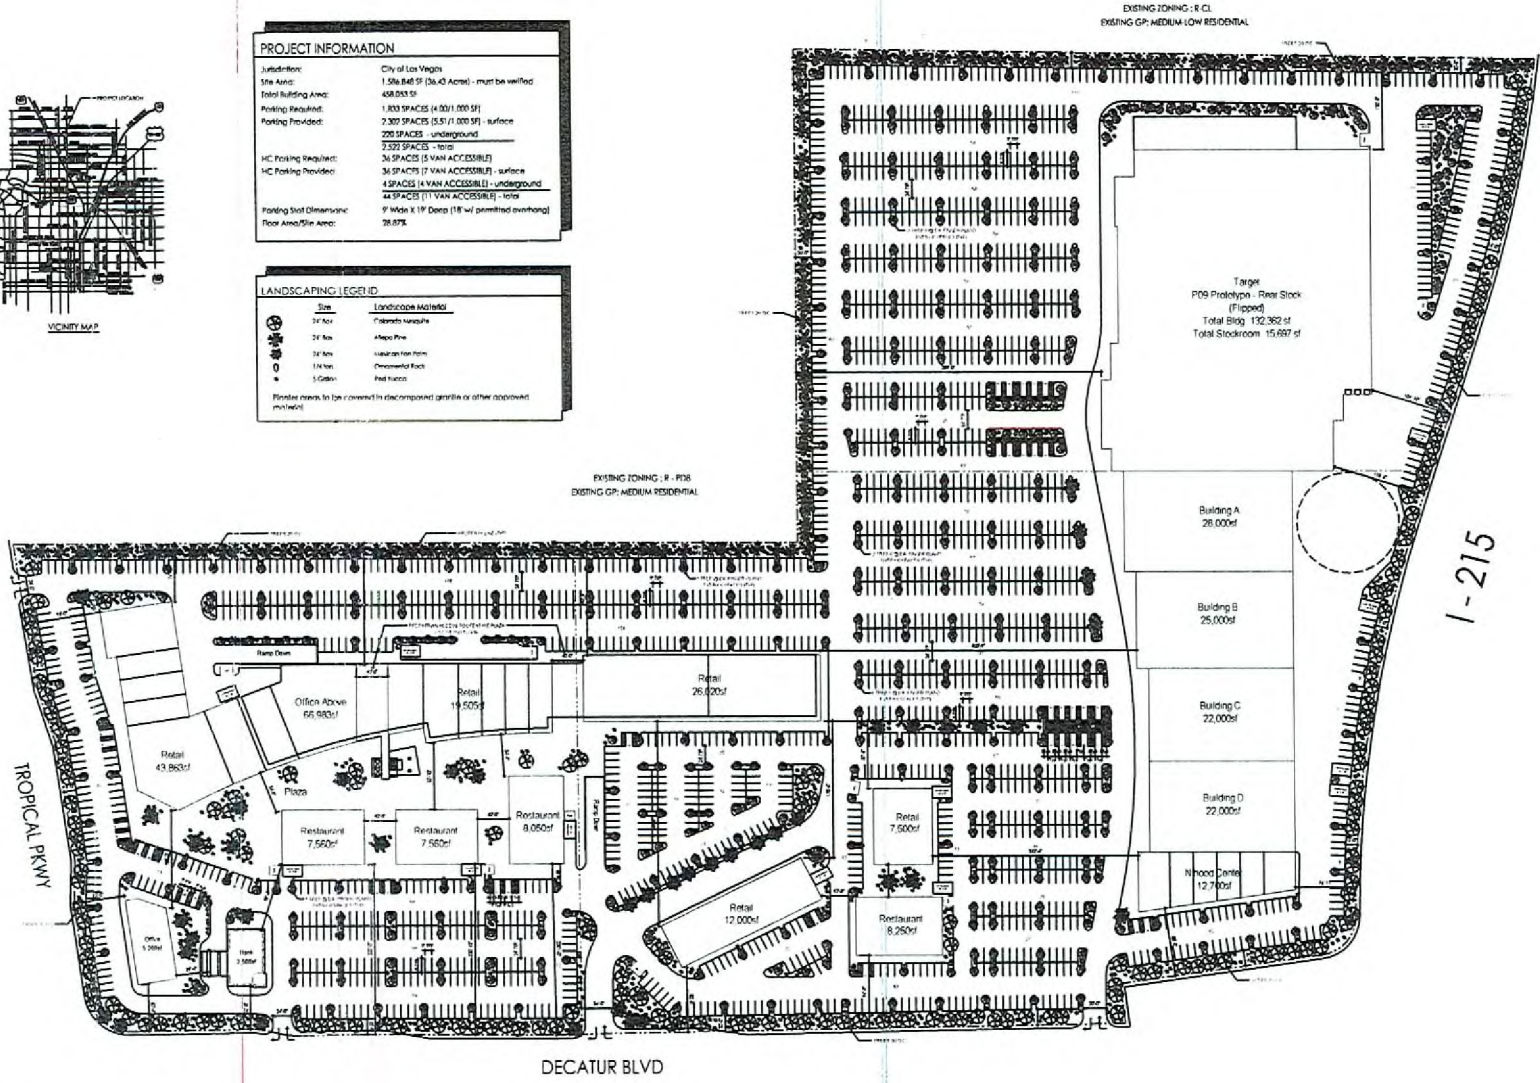

SITE/LANDSCAPE PLAN • Decatur/Tropical • June 12, 2007




R&S INVESTMENTS
11111 RIVINGTON AVE, SUITE 100
LAS VEGAS, NV 89135

RECEIVED

JUL 09 2007

ZON-22583
REVISED
07/26/07 PC

JAMES S. TROCH, ARCHITECT, INC.
1551 Pecos Lane, Las Vegas, Nevada 89119
(702) 433-1400

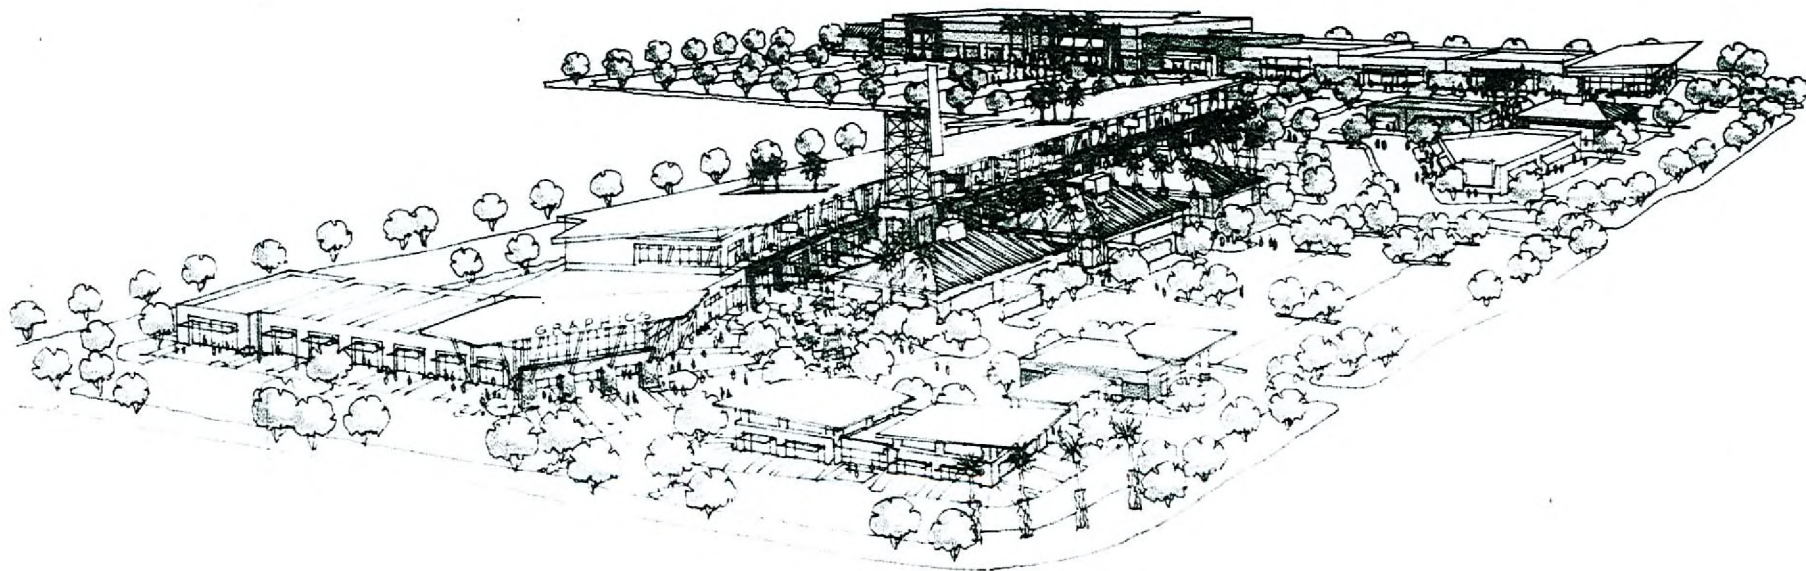

RECEIVED
JUN 12 2007

NOTE: The information is conceptual and subject to adjustments pending further verification and Client, Tenant, and Governmental Agency approvals. No warranties or guarantees of any kind are given or implied.

HTH Architects - Copyright 2007

ZON-22583
07/26/07 PC

Decatur & Tropical
Aerial Perspective
06.11.07

HTH
Architects