

PLANNING & DEVELOPMENT DEPARTMENT

STATEMENT OF FINANCIAL INTEREST

Case Number: WVR-22255 APN: 125-19-201-001, 003

Name of Property Owner: Day Star Ventures LLC

Name of Applicant: Wagner Homes

Name of Representative: Paul Wagner

To the best of your knowledge, does the Mayor or any member of the City Council or Planning Commission have any financial interest in this or any other property with the property owner, applicant, the property owner or applicant's general or limited partners, or an officer of their corporation or limited liability company?

Yes

No

If yes, please indicate the member of the City Council or Planning Commission who is involved and list the name(s) of the person or persons with whom the City Official holds an interest. Also list the Assessor's Parcel Number if the property in which the interest is held is different from the case parcel.

City Official: _____

Partner(s): _____

APN: _____


Signature of Property Owner: 

Print Name: Paul Wagner

Subscribed and sworn before me

This 24th day of May, 2007
Larae Obenauf
Notary Public in and for said County and State



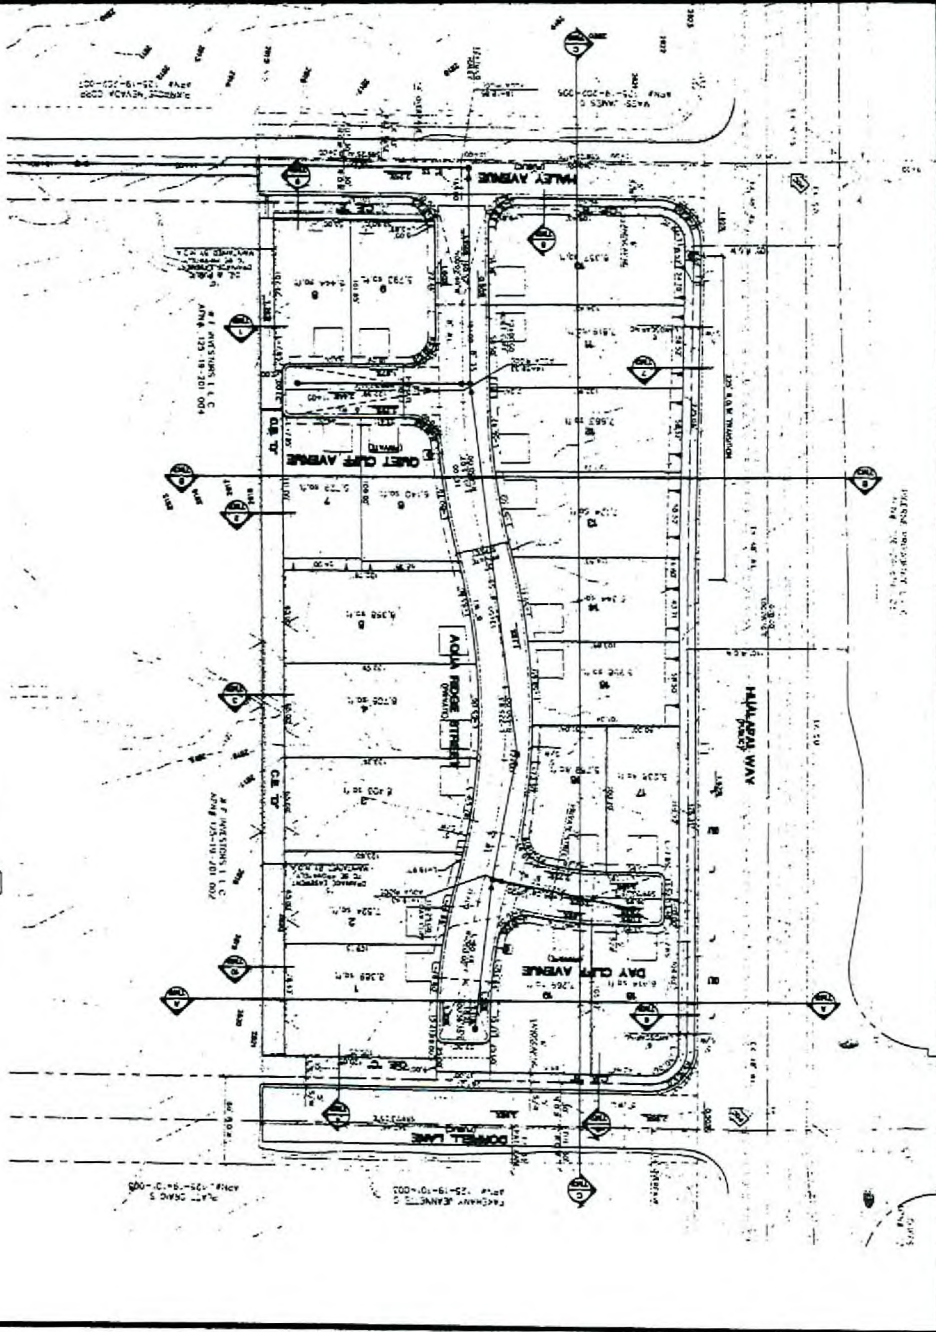


WVR 22255
 SDR-22253
 07/12/07 PC

Underground Call
 Before you Dig
 1-800-485-5829

Overhead Call
 Before you Dig
 1-800-485-5829


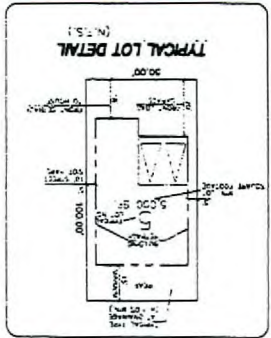




GRAPHIC SCALE

KEY MAP



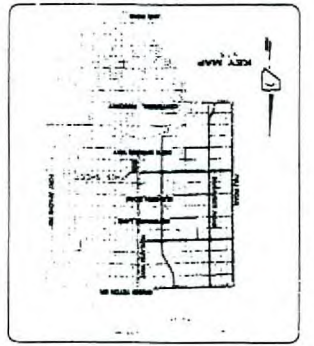





NEVADA HOMES GROUP
 CITY OF LAS VEGAS
















DAY DAWN RIDGE II

TENTATIVE MAP

 SCALE: 1" = 40'

DATE: 07/12/07


1000 201 2733

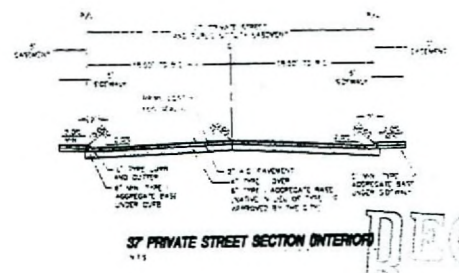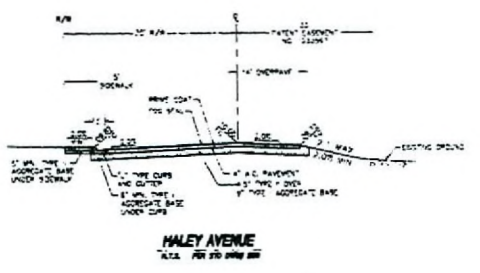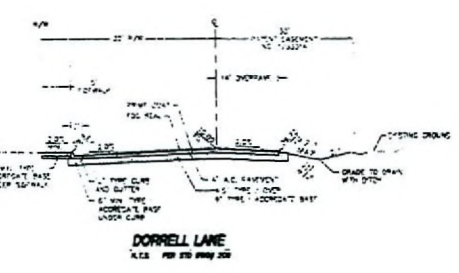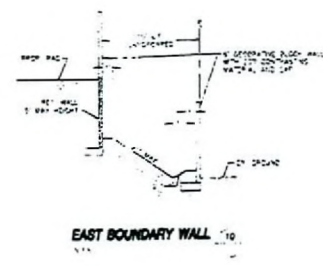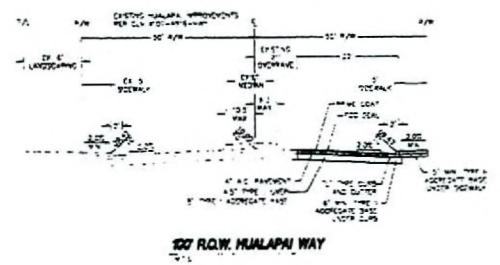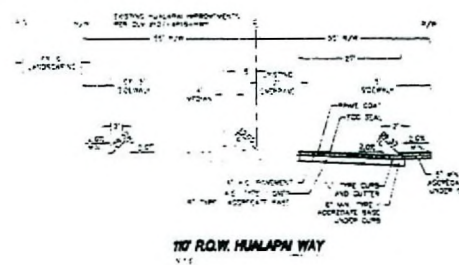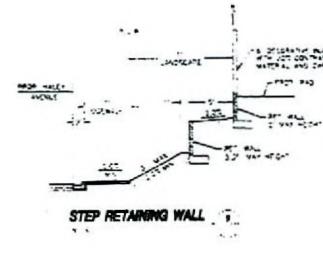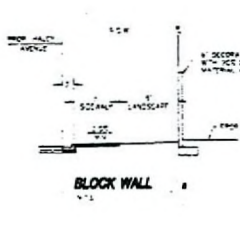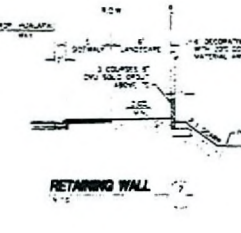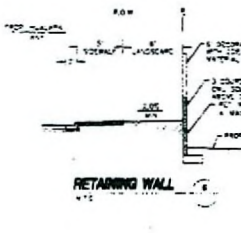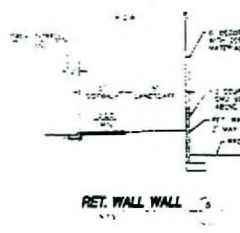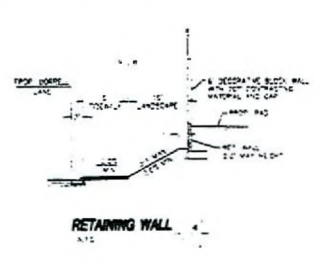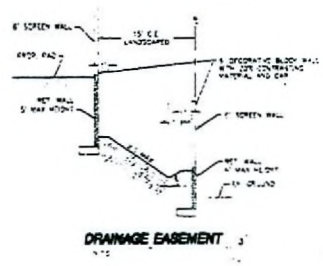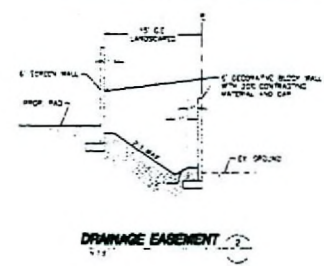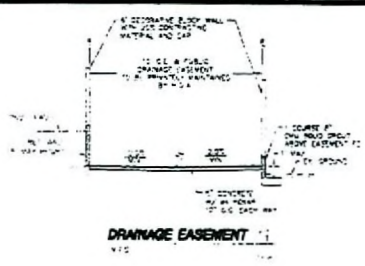


<p>RECEIVED MAY 20 2007</p>			

WVR-22255
 SDR-22253
 07/12/07 PC


CROSS SECTION A

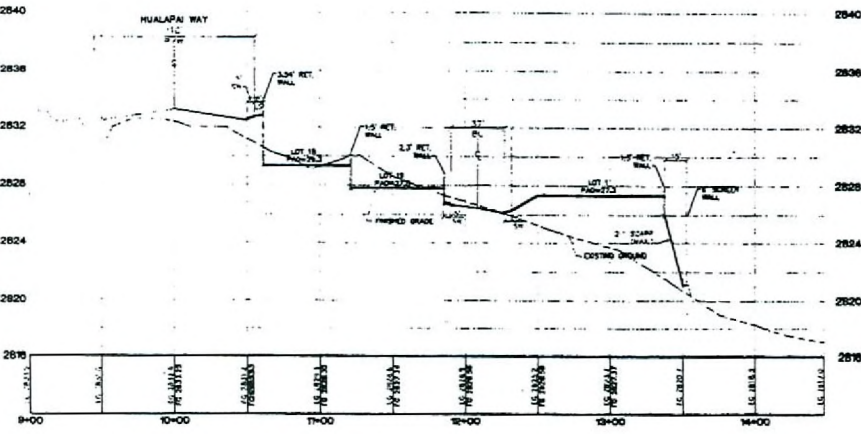

CROSS SECTION B

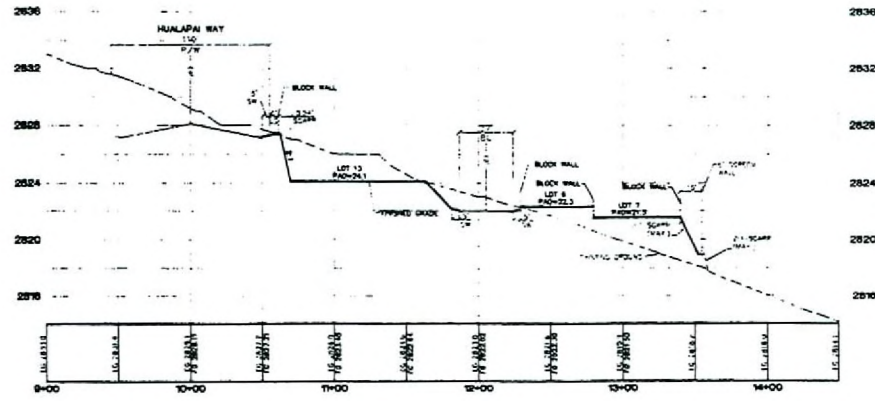


CROSS SECTION C

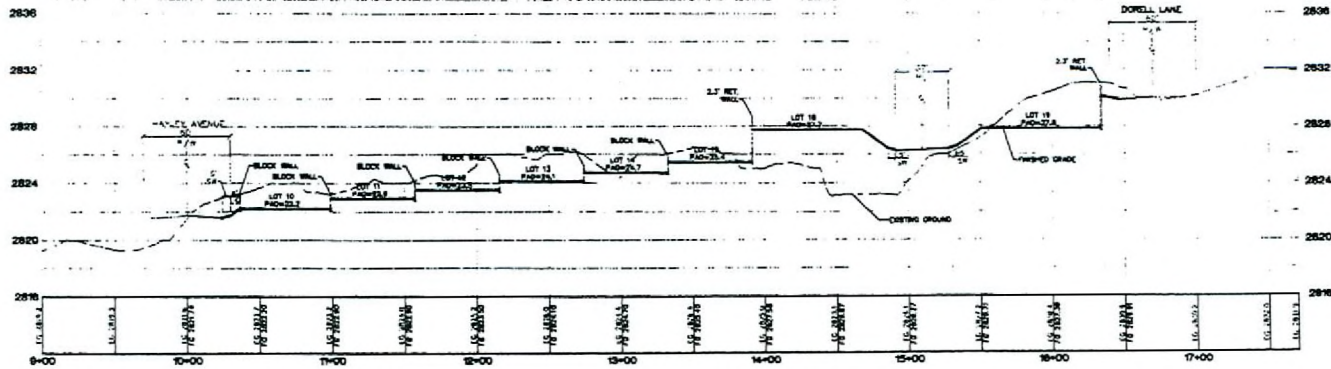


WVR-22255
 SDR-22253
 07/12/07 PC

RECEIVED

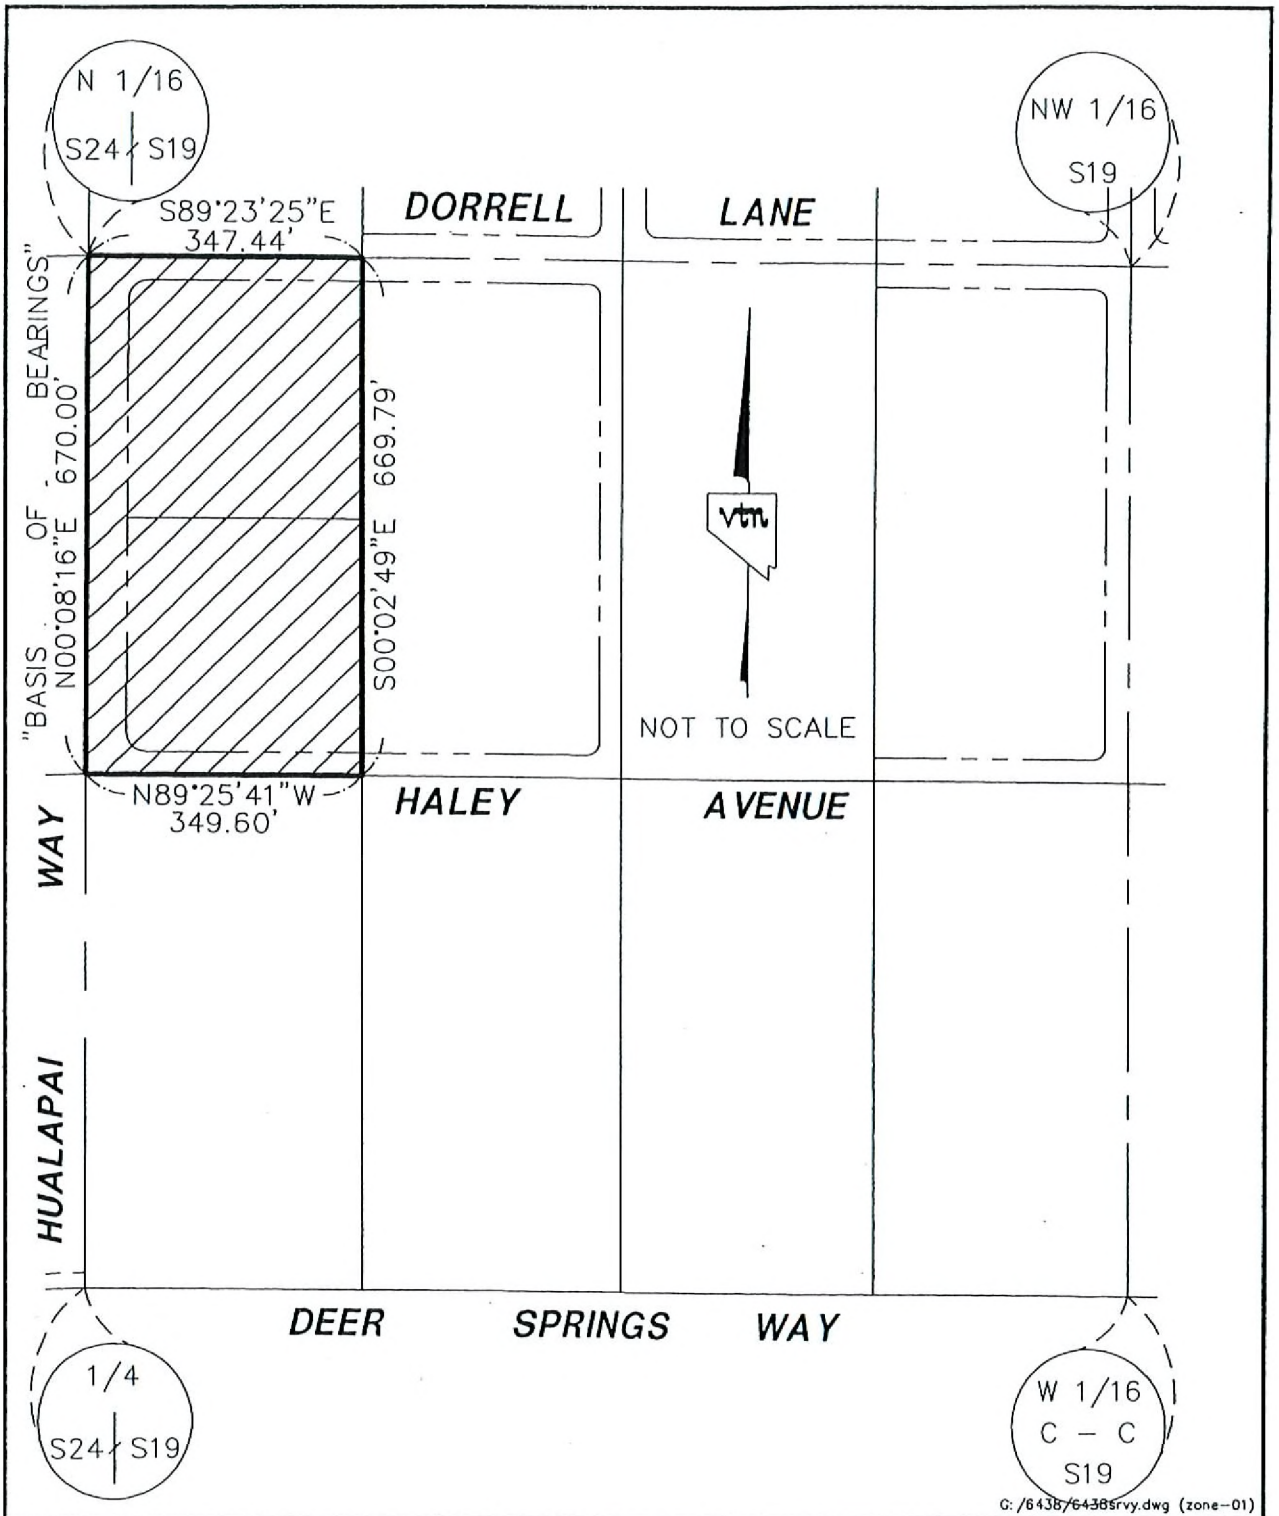

G:/6438/6438rvy.dwg (zone-01)

vtn nevada

2727 S. RAINBOW BOULEVARD
 LAS VEGAS, NEVADA 89146-5148

EXHIBIT TO ACCOMPANY
 LEGAL DESCRIPTION

ZONING

SCALE	HORZ. NONE
	VERT. NA
W.O. NO.	6438
DRAWN BY:	VCL
DATE:	5/18/05
SHEET	1 OF 1