



**PLANNING & DEVELOPMENT DEPARTMENT**

**STATEMENT OF FINANCIAL INTEREST**

Case Number: **TMP-24275** APN: 125-14-504-006,007,008

Name of Property Owner: Tousa Homes Inc.

Name of Applicant: Engle Homes

Name of Representative: Per4mance Consulting & Engineering

To the best of your knowledge, does the Mayor or any member of the City Council or Planning Commission have any financial interest in this or any other property with the property owner, applicant, the property owner or applicant's general or limited partners, or an officer of their corporation or limited liability company?

Yes


No

If yes, please indicate the member of the City Council or Planning Commission who is involved and list the name(s) of the person or persons with whom the City Official holds an interest. Also list the Assessor's Parcel Number if the property in which the interest is held is different from the case parcel.

City Official: \_\_\_\_\_

Partner(s): \_\_\_\_\_


APN: \_\_\_\_\_


Signature of Property Owner: 

Print Name: Jeff Anderson


Subscribed and sworn before me

This 8 day of August, 2007





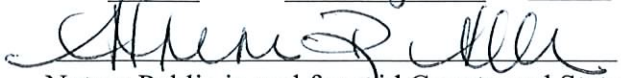
  
Notary Public in and for said County and State

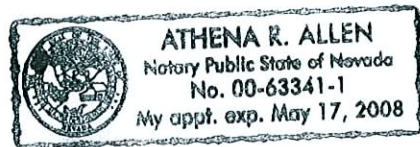

Call before you Dig  
1-800-227-2600  
Call before you OVERHEAD  
1-702-227-2929

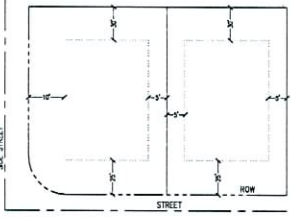




# TENTATIVE MAP (MERGER AND RESUBDIVISION MAP) FOR FALCON CREST - UNIT 3 A SINGLE FAMILY RESIDENTIAL DEVELOPMENT APN# 125-14-504-006, 007 & 008

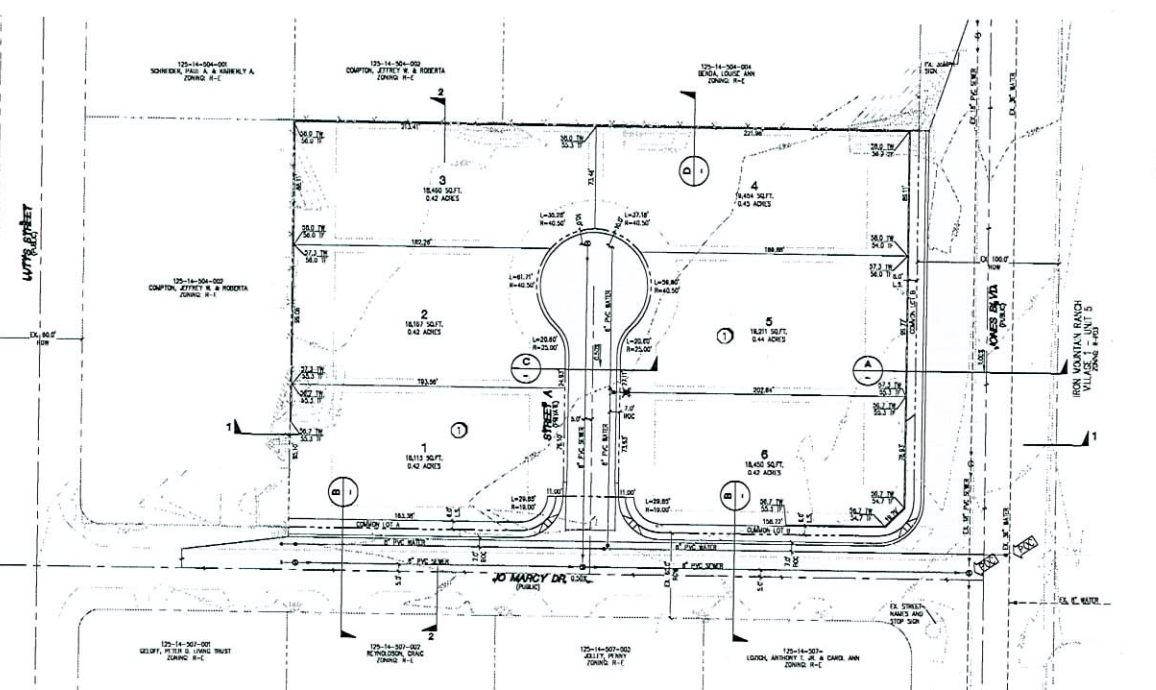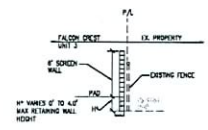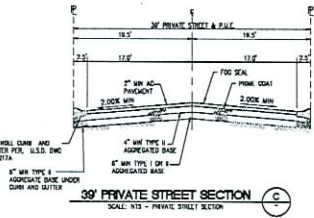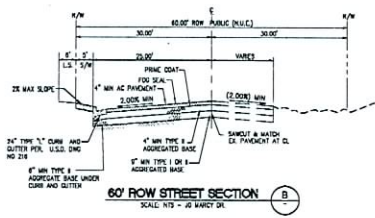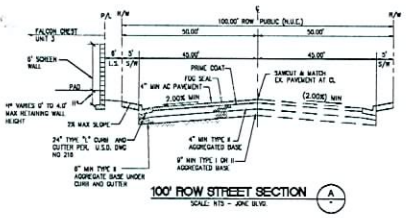


**BENCHMARK**  
Elevation = 2333.08 feet (NAVD 88 datum)  
CITY OF LAS VEGAS BENCHMARK #26A  
MARKER ELEVATION = 70.1227 METERS (2333.08 FEET)  
MARKER PLATE IN TOP OF CURB @ NORTHWEST CORNER OF PARK ROAD AND BRADLEY

**BASIS OF BEARINGS**  
BASIS OF BEARINGS FOR THIS MAP IS THE CENTRAL OF ANGLE MEASUREMENT FOUND IN THE SECTION 14, 15, 16, 207

before  
1-800-227-2800  
Call before you  
OVERHEAD  
1-702-227-2828

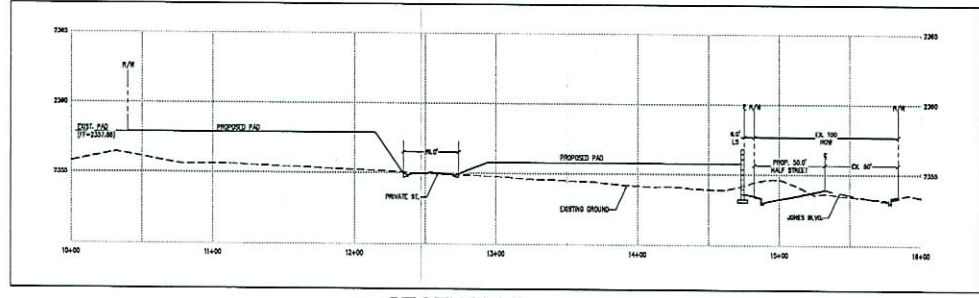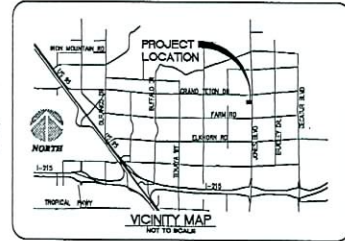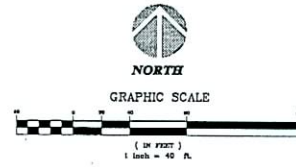

**SECTION 1-1**  
1" = 40' HORIZONTAL  
1" = 4' VERTICAL

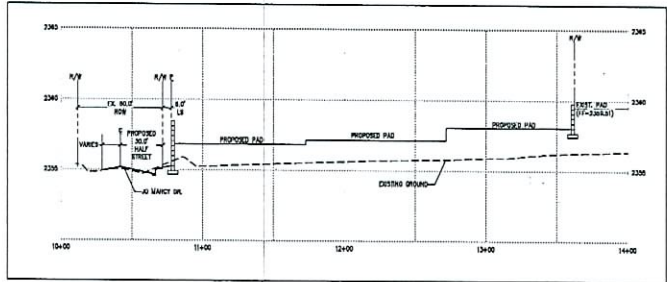

**SECTION 2-2**  
1" = 40' HORIZONTAL  
1" = 4' VERTICAL

<b>ENGLE</b> 700 W. KANAWA AVE. 100' HIGH RISE, 100' WIDE FIVE FLOORS
DESIGNED BY: III DRAWN BY: III CHECKED BY: RFF SCALE: 1" = 40' PROJECT DATE: AUGUST 2007
SHEET <b>TM-1</b> 2 OF 2 AGENCY DWG. NO.

**TMP-24275** **RECEIVED**  
**10/25/07 PC** **AUG 28 2007**

P:\Year Draw - 04-10\Drawings\2007\TM-1.dwg, User: rff, 28 Aug 2007 - 3:30pm