


PARTITION LEGEND

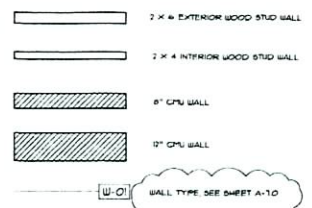

KEY NOTES


1. FOR DOOR AND WINDOW TYPES, SEE SHEET A-5-D
 2. FOR WALL TYPES, SEE SHEET A-1-D



FLOOR PLAN - OIL / LUBE

SCALE: 1/8"=1'-0"

A

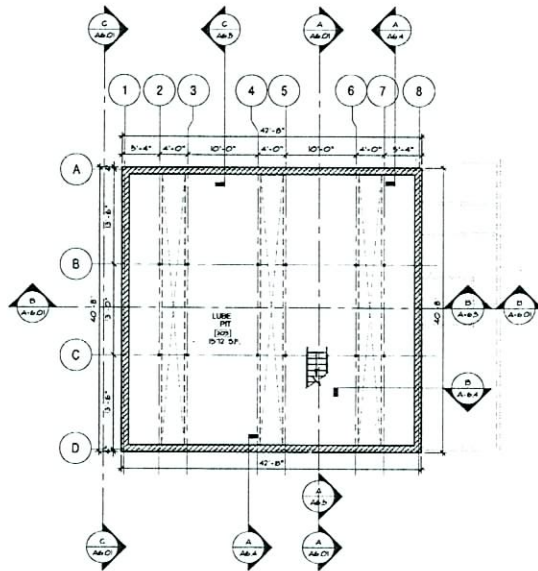

FLOOR PLAN - LUBE PIT

SCALE: 1/8"=1'-0"

B

SUP-25017

11/29/07 PC

REVISIONS

ARCHITECTURE

8375 Woodlawn
 Road Suite 100
 Las Vegas, NV 89147
 P 702.733.1100
 F 702.733.1100

Client: Information
FABULOUS FREDDYS
 CAR WASH
 1500 PARK BLVD
 SUITE 110
 Las Vegas, NV 89147

FABULOUS FREDDYS
 SITE LOCATION
 ELKHORN ROAD & GRAND MONTECITO PKWY (FUTURE)
 APN: 0252030018

RECEIVED
 OCT - 9 2007

DATE: 11/29/07
 TIME: 10:00 AM
 DRAWN BY: TGT
 CHECKED BY: TGT
 TOTAL: TGT, APA, SAS
 SHEET: FLOOR PLAN
 OF: 2 LUBE
 SHEET NO:

A-1.1

K:\05\Projects\05-105\Fabulous Freddy's - 300 - Current Drawings\04 - 1 Eng\11/21/2006 11:41:31 AM_ARCH.dwg

