



CASE: VAC-24282

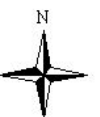

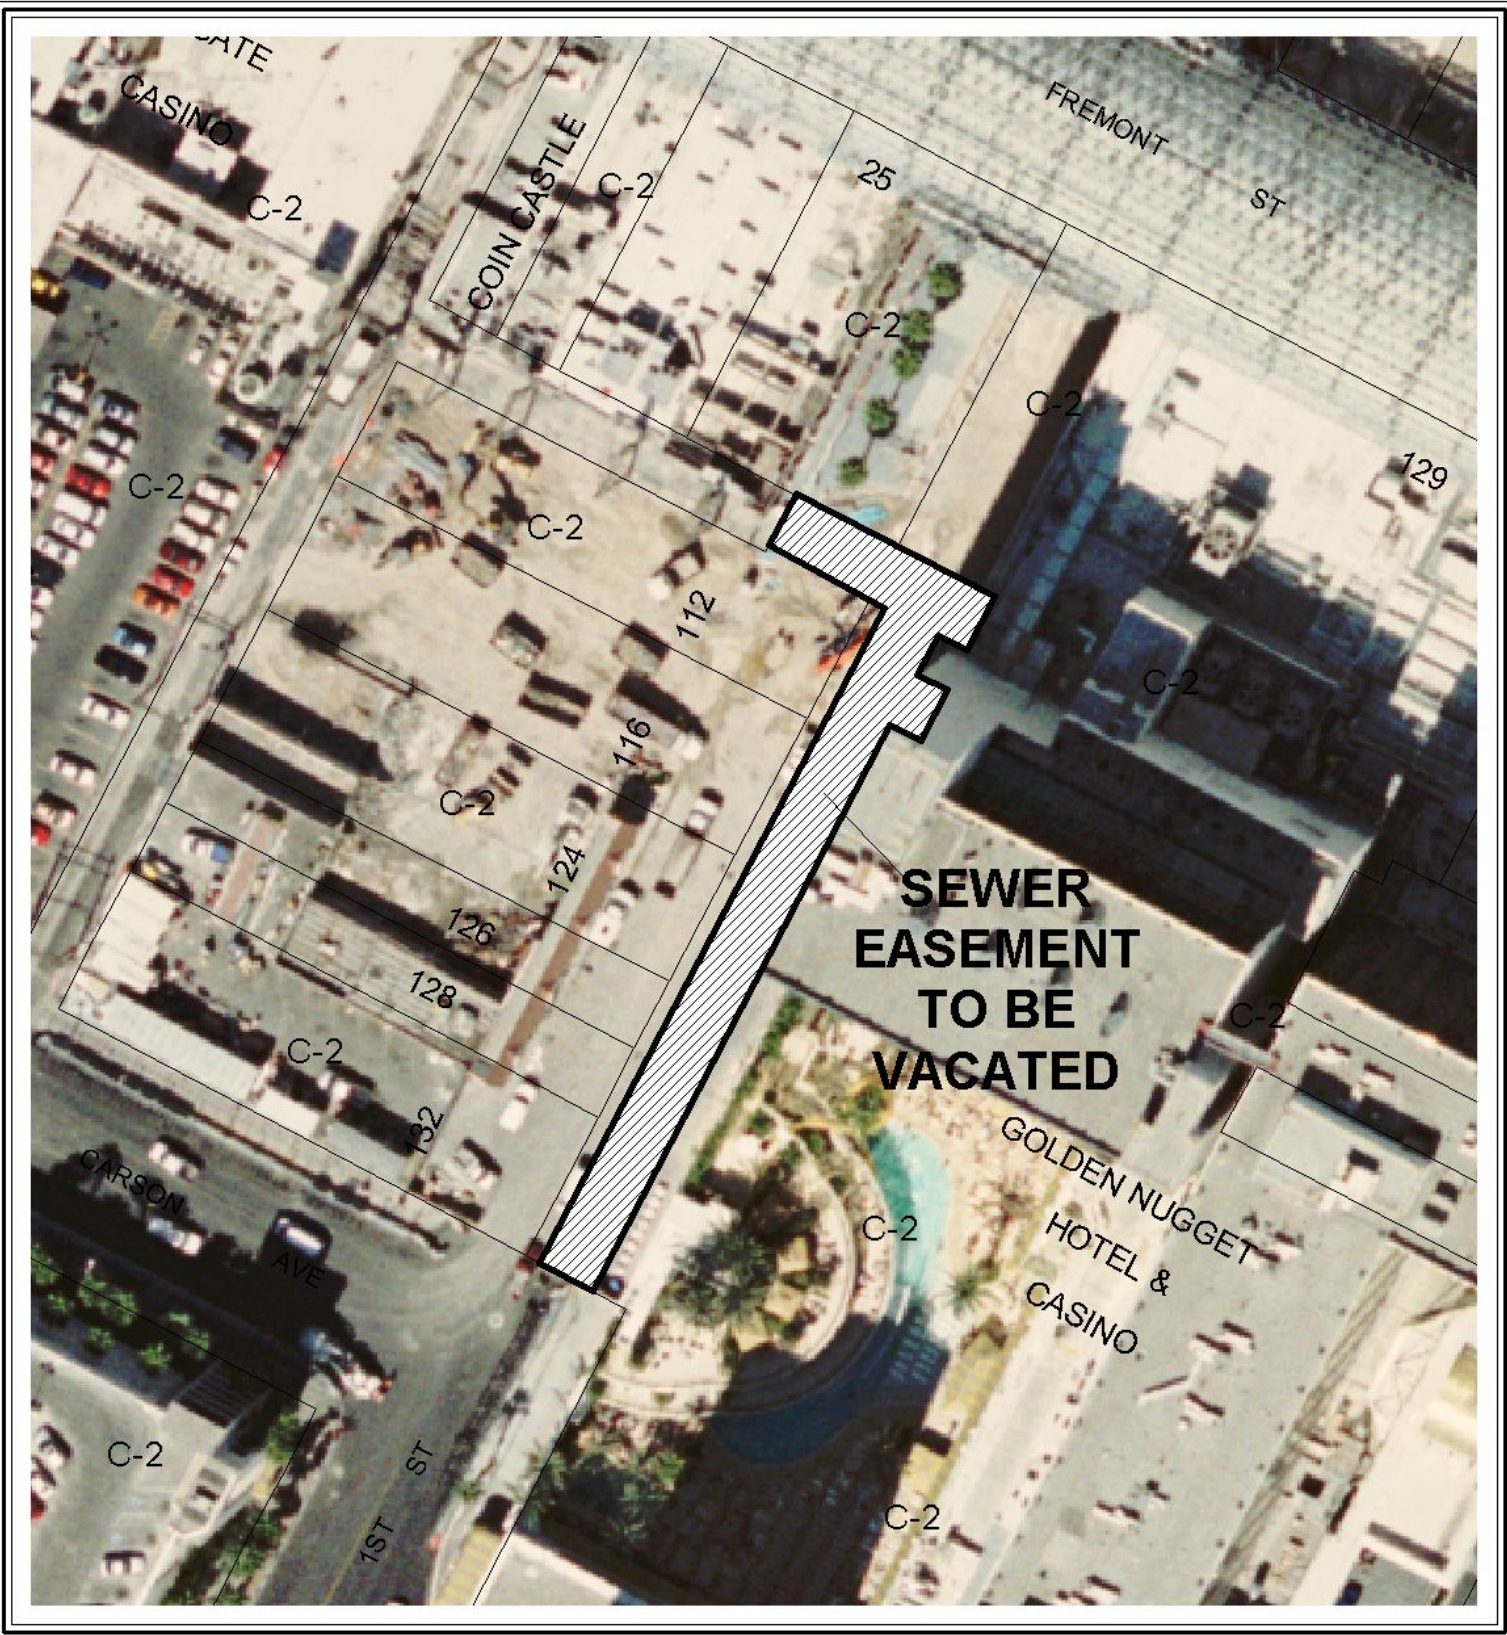

CASE: VAC-24282

