


TIGER PAW COURT
(PRIVATE STREET & PUE)

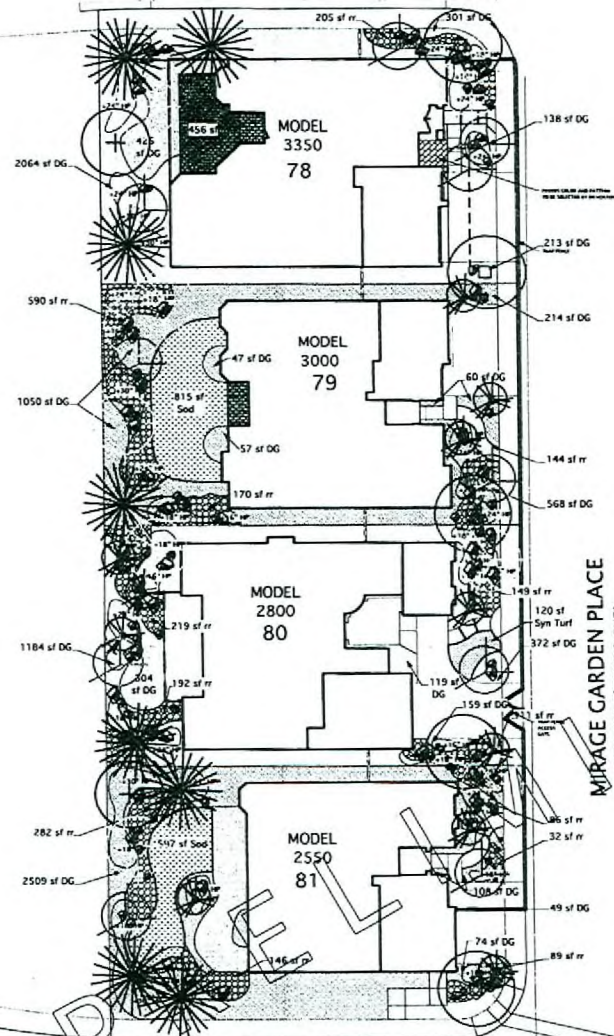

TREE & GROUND COVERAGE PLAN

QUANT.	SYMBOL	SPECIES	COMMON NAME	SIZE	DEPTH
		Pinus edulis	Hondell Pine	14" Box	8"
		Chitalpa tashkentensis	Flowering Chitalpa	24" Box	8"
		Quercus ilex	Holly Oak	24" Box	8"
		Prunus c. 'Atropurpurea'	Purple Leaf Plum	24" Box	8"
		Ligustrum lucidum	Glory Privet	24" Box	8"
		Washingtonia robusta	American Fan Palm	24" Box	8"
		Acacia salicifolia	Shrubby Acacia	24" Box	8"
		Rock Rock	4" Round Rock	3" each - 50%	
		Grass Rock	3" each - 50%		
		Grass Rock	3" each - 50%		
		Grass Rock	3" each - 50%		


Notes:

- 1) All plant material to meet appropriate Municipal approved species list.
- 2) All trees to be 24" box unless noted otherwise on plan.
- 3) All shrubs to be planted a minimum of 3' back of walk unless approved otherwise by Landscape Architect in writing.
- 4) Contractor shall not make plant substitutions, plant relocations or changes to the irrigation system without written authorization from D R Horton and the Landscape Architect.
- 5) See landscape and irrigation detail sheets for proper construction installation.
- 6) All irrigation mainlines, zone wiring, valve connections and PVC intervals to be inspected by D R Horton Landscape Superintendent for sizing & location prior to backfill around these components.
- 7) Sucker growth on all trees is to be removed.
- 8) All trees that are short and bushy shall be pruned at a minimum of 3/4 of the trunk height to force new growth upward. Le. Olive, Mesquites, Palo Verde, Texas Mtn, Laurel, etc.
- 9) Landscape Architect and D R Horton Site Representative to inspect all irrigation zones prior to rock installation. Contractor must notify L/A and D R Horton Site Rep. at least 24hrs prior to rock install.



ROC-23275
09-05-07 CC

RECEIVED
JUL 3 7 2007

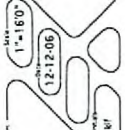

LANDSCAPE ARCHITECTURE
IRRIGATION DESIGN
PAK PLANNING
3111 S. Vesper View Blvd. R-101
TULSA, OK 74106
Tel: (918) 485-9338 Fax: (918) 485-9338



BAVARTIA
D R Horton, Inc.
MODEL LANDSCAPE PLAN
M-11