



PLANNING & DEVELOPMENT DEPARTMENT

STATEMENT OF FINANCIAL INTEREST

Case Number: VAR-25012 APN: 137-12-113-032

Name of Property Owner: Richmond American Homes

Name of Applicant: " "

Name of Representative: Manoj K. Patti

To the best of your knowledge, does the Mayor or any member of the City Council or Planning Commission have any financial interest in this or any other property with the property owner, applicant, the property owner or applicant's general or limited partners, or an officer of their corporation or limited liability company?

Yes

No

If yes, please indicate the member of the City Council or Planning Commission who is involved and list the name(s) of the person or persons with whom the City Official holds an interest. Also list the Assessor's Parcel Number if the property in which the interest is held is different from the case parcel.

City Official: _____

Partner(s): _____

APN: _____

Signature of Property Owner:

Print Name: MANOJ PATTI

Subscribed and sworn before me




This 4 day of October, 2007

Sonia Macias

Notary Public in and for said County and State



RECEIVED

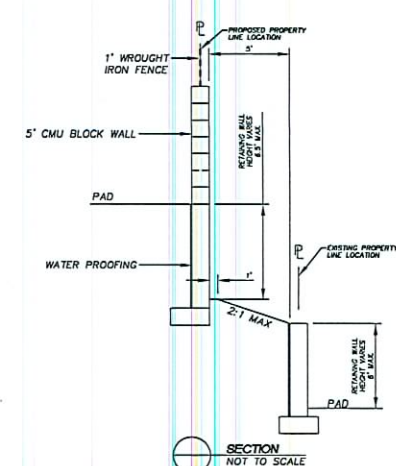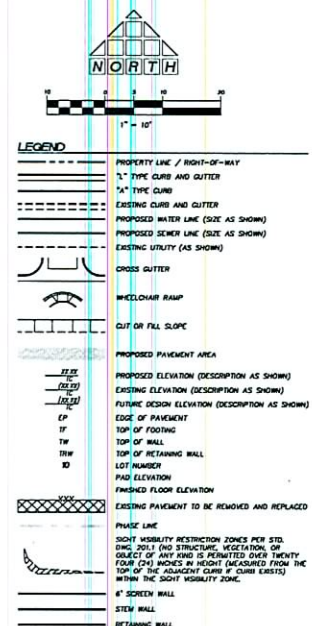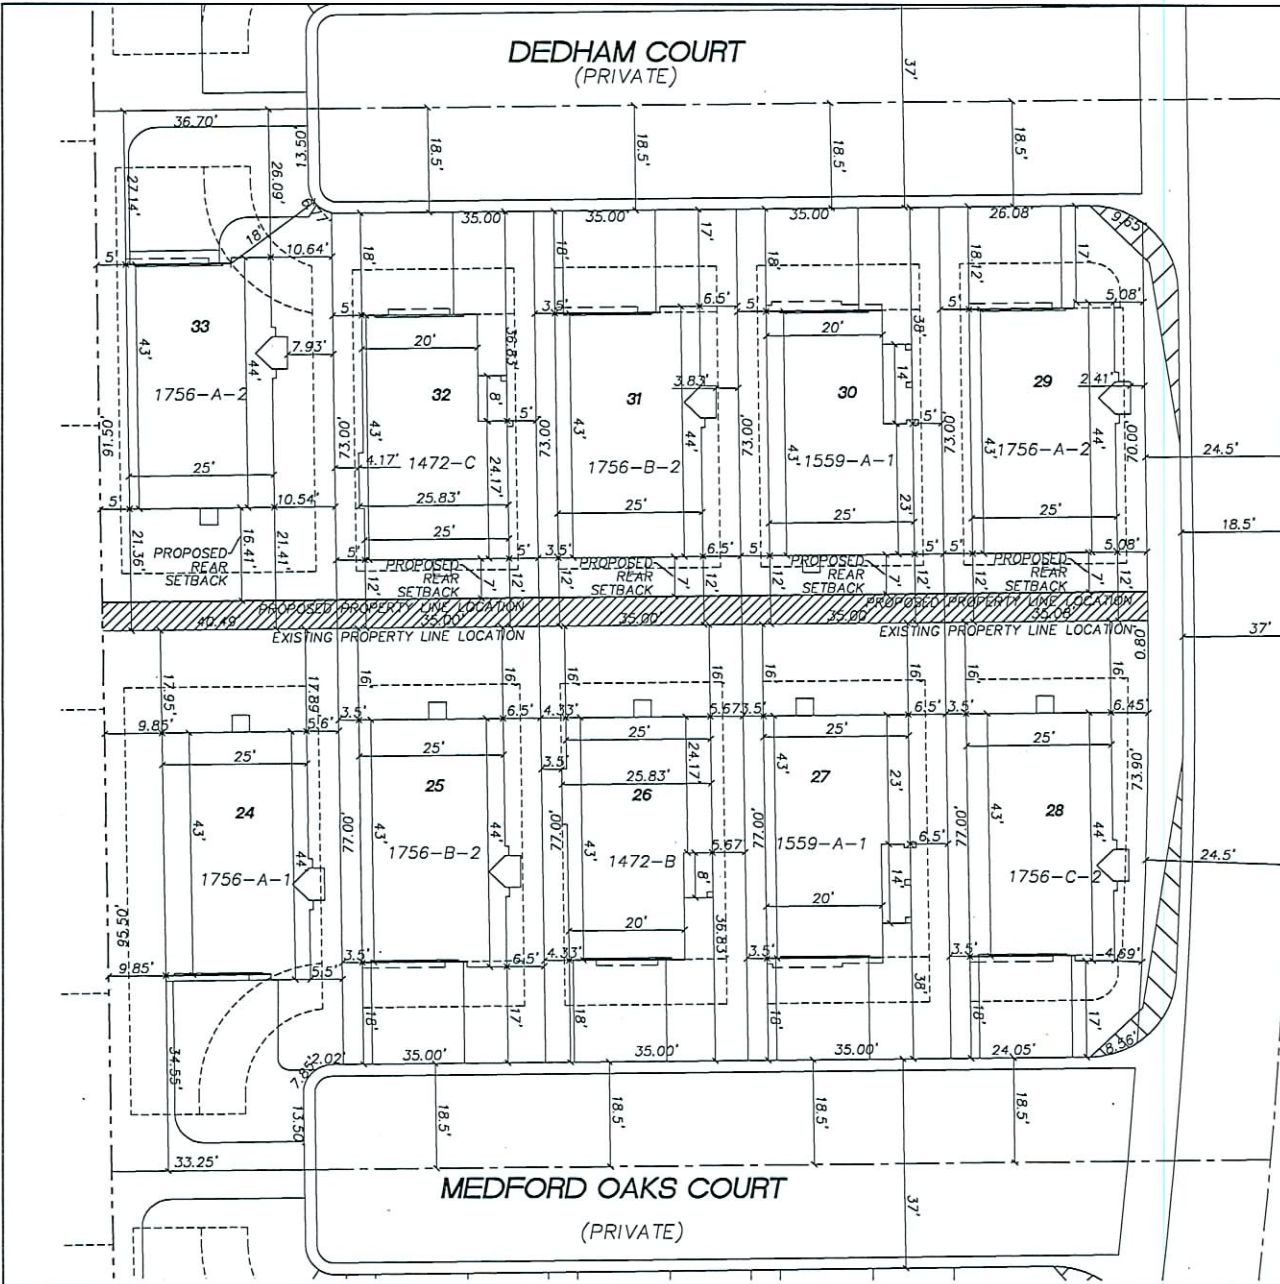

DATE: 11/08/07	SCALE: 1/4" = 1'-0"	BY: JAE
DRAWN BY: JAE	CHECKED BY: JAE	PROJECT NO: 00105042
CADWALDRER ASSOCIATES, INC.		

THOMASON CONSULTING ENGINEERS
 3377 E. MAIN SPRINGS ROAD, SUITE 400
 LAS VEGAS, NEVADA 89119
 702-932-6122 FAX: 702-932-6123

**RICHMOND AMERICAN HOMES
 ALEXANDER / CLIFF SHADOWS
 LOTS 29-32 EXHIBIT TO ACCOMPANY
 REAR YARD SETBACK WAIVER**

RECEIVED
 SHEET 1
 11/08/07

**VAR-25012
 11/08/07 PC**

OCT 05 2007