



Project Information		Building Information - 2006 IBC		PROJECT LOCATION	
Parcel Number 1620380101 / 16203801047		Type No.	Occupancy Type	E. Sahel Louis Ave.	
Zoning Requirements		Dist./Zone	Residential	E. Sahara Ave.	
Code Section	Issue	Existing Area	Residential	Karam Ave.	
Zoning	C-1	New Addition	2880 S.F.	S. Airport Parkway	
Table 18.08.050	Front Setback	TOTAL SQUARE FOOTAGE	4117 S.F.		
Table 18.08.050	Side Yard Setback	Existing Area	0 S.F.		
Table 18.08.050	Side Setback	MAX. 6000 S.F. MAX.	4117 S.F.		
Table 18.08.050	Side Setback	Existing Area	0 S.F.		
Table 18.08.050	Side Setback	MAX. HEIGHT	2 Stories	1 Story + Mezzanine	
Table 18.08.050	Front Setback	Dist. Protection	Residential	Disallowed	
Table 18.08.050	Side Setback	Fire Sprinklers	No	No	
Table 18.08.050	Side Setback	Fire Alarms	No	No	
Table 18.08.050	Side Setback	Occupant Load and Exiting, Chapter 10			
Table 18.08.050	Side Setback	Dwelling	97/2000	Number of Units/Bed.	
Table 18.08.050	Side Setback	Business	414/100	42	
Table 18.08.050	Side Setback	Number of Occupants	2	2	
Table 18.08.050	Side Setback	Number of Units/Bed.	3	3	


Vicinity Plan
SCALE: NTS

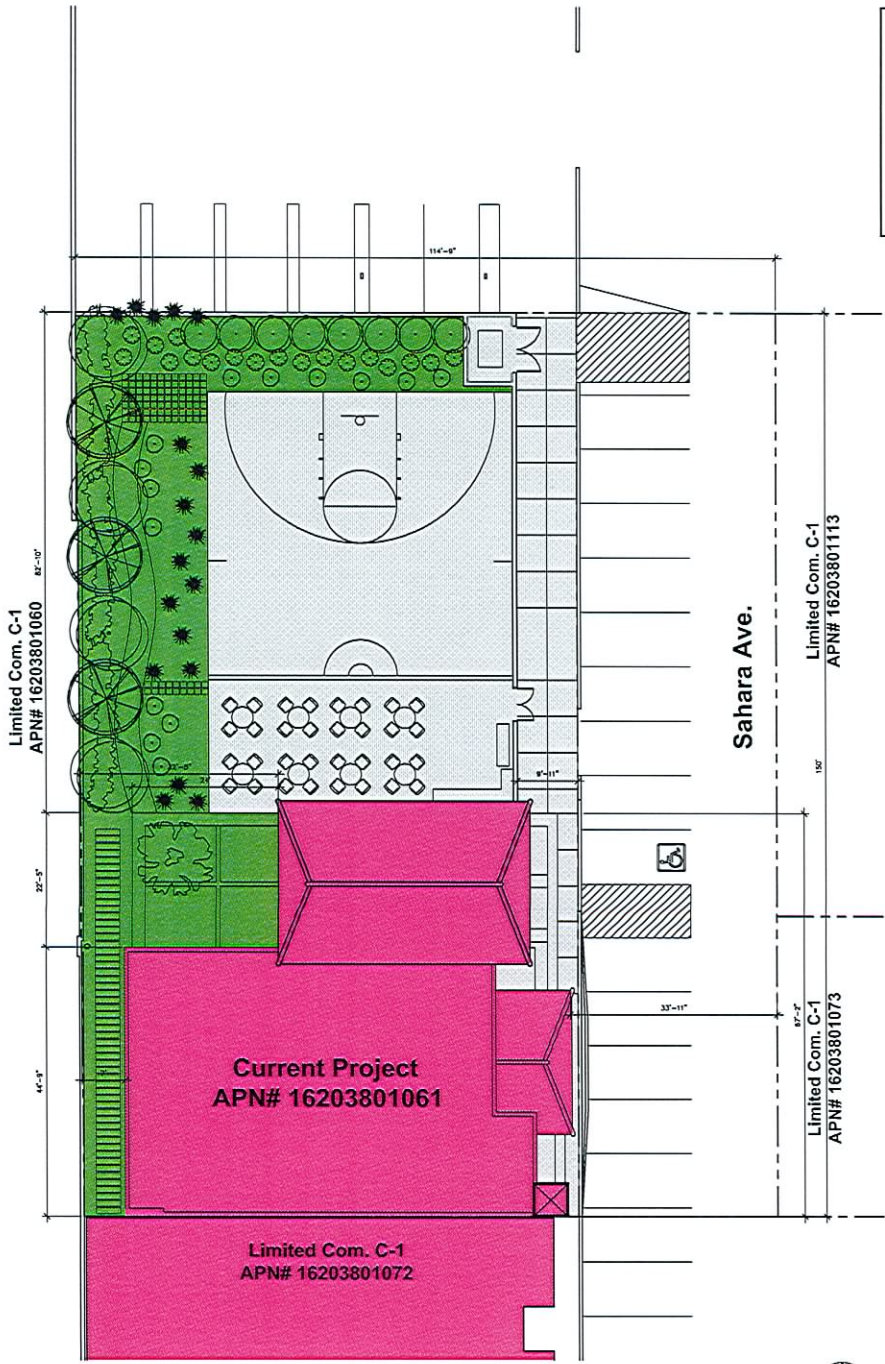

1 Site Plan
SCALE: 1/8" = 1'-0"

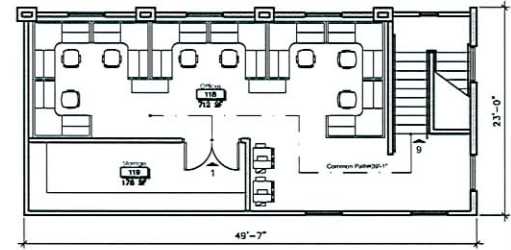

3 Mezzanine
SCALE: 3/16" = 1'-0"

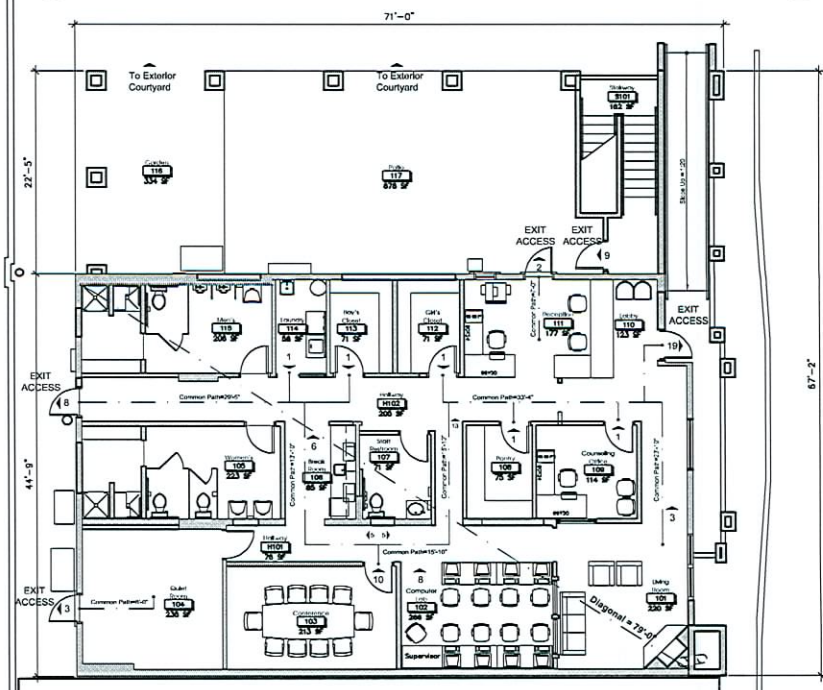

2 Ground Floor Plan
SCALE: 3/16" = 1'-0"

SUP-24781
11/08/07 PC

**NEVADA PARTNERSHIP FOR HOMELESS
YOUTH TENANT IMPROVEMENT**
864 EAST SAHARA AVENUE
LAS VEGAS, NEVADA 89104



RECEIVED
AS SHOWN
AST.01

SEP 25 2007