



PLANNING & DEVELOPMENT DEPARTMENT

STATEMENT OF FINANCIAL INTEREST

Case Number: **VAR-23524** APN: 126-25-101-001, 002 & 005

Name of Property Owner: Fairfield Centennial, LLC

Name of Applicant: FF Development LP

Name of Representative: Shon Finch

To the best of your knowledge, does the Mayor or any member of the City Council or Planning Commission have any financial interest in this or any other property with the property owner, applicant, the property owner or applicant's general or limited partners, or an officer of their corporation or limited liability company?

☐ Yes

☒ No

If yes, please indicate the member of the City Council or Planning Commission who is involved and list the name(s) of the person or persons with whom the City Official holds an interest. Also list the Assessor's Parcel Number if the property in which the interest is held is different from the case parcel.

City Official: N/A

Partner(s): N/A

APN: N/A

Signature of Property Owner: Fairfield Centennial LLC

Print Name: See attached

Subscribed and sworn before me

This day of , 20


See attached
Notary Public in and for said County and State

RE: Variance Application

Fairfield Centennial LLC,
a Delaware limited liability company

By: FF Centennial LLC,
a Delaware limited liability company,
its Manager

By: FF Properties, Inc., a
Delaware corporation, its Manager

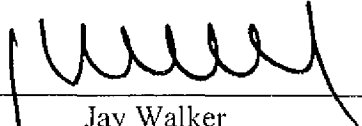
By: 
Name: Jay Walker
Title: Vice President

STATE OF CALIFORNIA

COUNTY OF SAN DIEGO

On July 25, 2007, before me Shannyn Daye Henkel, Notary Public, personally appeared Jay Walker personally known to me (~~or proved to me on the basis of satisfactory evidence~~) to be the person(s) whose name(s) is/~~are~~ subscribed to the within instrument and acknowledged to me that he/~~she/they~~ executed the same in his/~~her/their~~ authorized capacity(~~ies~~), and that by his/~~her/their~~ signature(~~s~~) on the instrument the person(s), or the entity upon behalf of which the person(s) acted, executed the instrument.


WITNESS my hand and official seal.

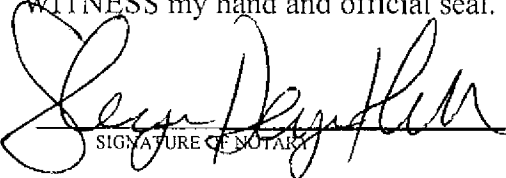
SIGNATURE OF NOTARY



RECEIVED

JUL 30 2007

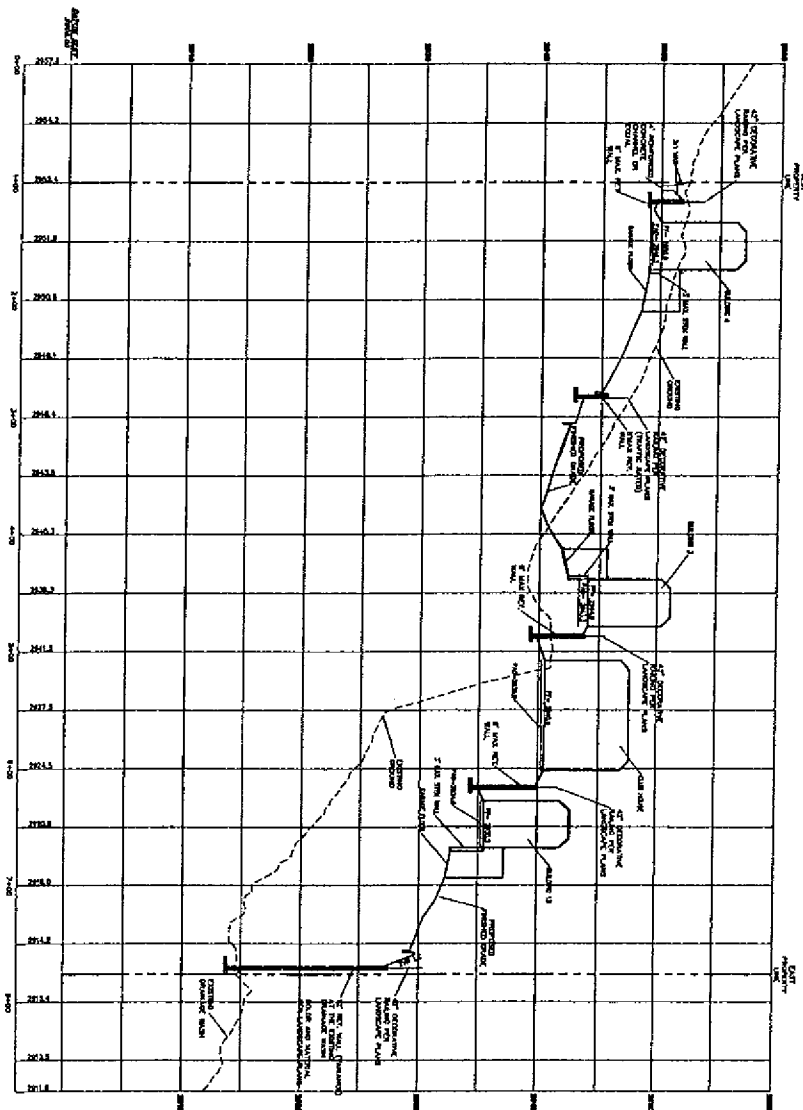

SECTION A

RECEIVED



Las Vegas, NV
89117
Tel. 702.258.0115
Fax. 702.258.4956

Client/Project
FAIRFIELD RESIDENTIAL, LLC
CENTENNIAL CONDOMINIUMS

TENTATIVE MAP SECTIONS AND DETAILS



Project Number: 186100425






VAR-23524

09/13/07 PC

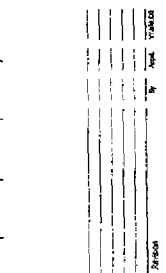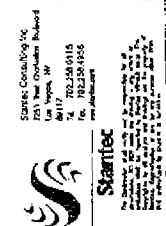










764
TENTATIVE MAP
SECTIONS AND DETAILS



Professional Engineer - State of Nevada
 M. A. SHAMSI
 Exp. 10-31-98
 CIVIL
 No. 16238

RECEIVED

VAR-23524
09/13/07 PC

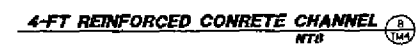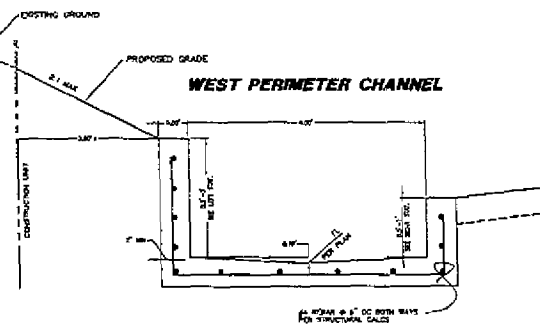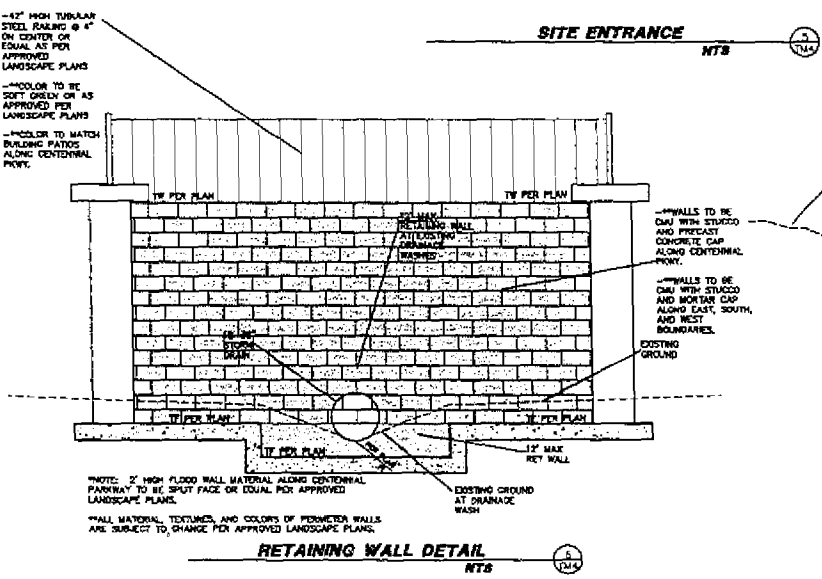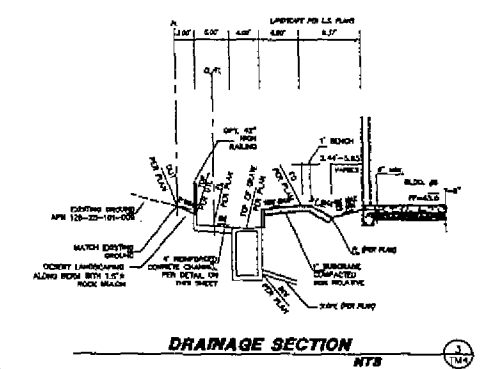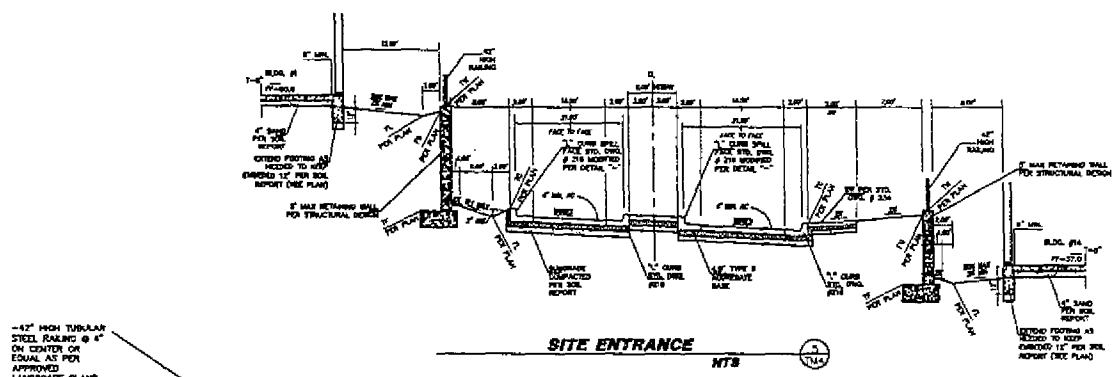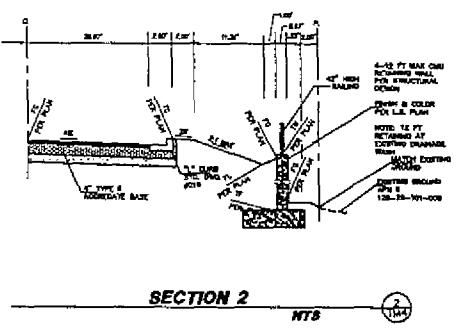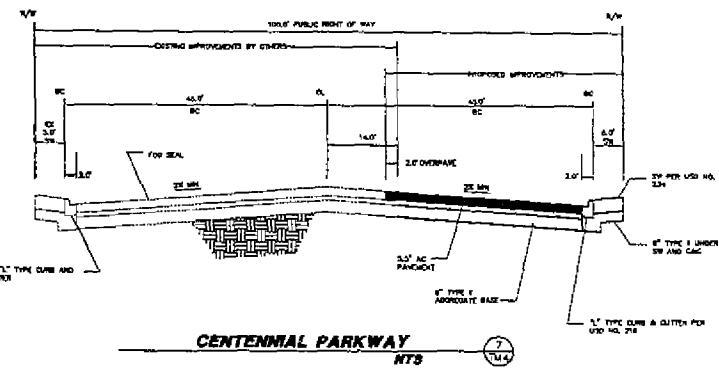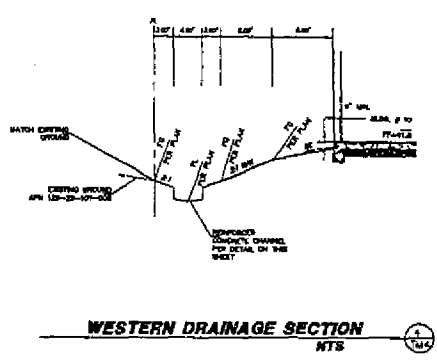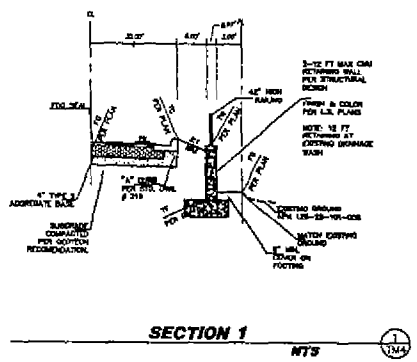

Stantec Consulting Inc.

Stantec

Project: FAIRFIELD RESIDENTIAL, LLC
 CENTENNIAL CONDOMINIUMS
 Drawing No. TM-4



RECEIVED
 JUL 9 6 21/07
 VAR-23524
 09/13/07 PC