



PLANNING & DEVELOPMENT DEPARTMENT

STATEMENT OF FINANCIAL INTEREST

Case Number: NAC-23569 APN: 126-13-410-010, 126-13-413-001 thru 103

Name of Property Owner: Coleman Toll - LP (cont. from above 126-13-413-111 thru 113)

Name of Applicant: Toll Brothers

Name of Representative: Wood Rodgers

To the best of your knowledge, does the Mayor or any member of the City Council or Planning Commission have any financial interest in this or any other property with the property owner, applicant, the property owner or applicant's general or limited partners, or an officer of their corporation or limited liability company?

☐ Yes

☒ No

If yes, please indicate the member of the City Council or Planning Commission who is involved and list the name(s) of the person or persons with whom the City Official holds an interest. Also list the Assessor's Parcel Number if the property in which the interest is held is different from the case parcel.

City Official: _____

Partner(s): _____

APN: _____


Signature of Property Owner: _____

Print Name: Chris Myers

Subscribed and sworn before me

This 24th day of July, 2007

Amy L. Arnold
Notary Public in and for said County and State

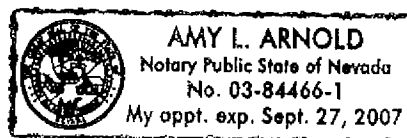

APN# 126-13-413-018, 126-13-413-111 AND 126-13-495-003
 OWNER: COLEMAN-TOLL LIMITED PARTNERSHIP, A NEVADA LIMITED PARTNERSHIP


EXHIBIT "B"

VACATION OF PUBLIC EASEMENTS IN SUPPORT OF
 "FRANKLIN PARK AT PROVIDENCE PHASE 2"

LYING WITHIN SECTION 13, T. 19 S., R. 59 E., M.D.M., CITY OF LAS VEGAS,
 CLARK COUNTY, NEVADA

J:\Jobs\2153_FranklinPark\001_FP_Phase2A\Geomatics\legals_exhibits\fp2_vacX.dwg 7/30/07 3:48pm jkline

REMAINDER OF LOT 209
 CLIFFS EDGE PARENT
 BOOK 118, PAGE 88 OF PLATS

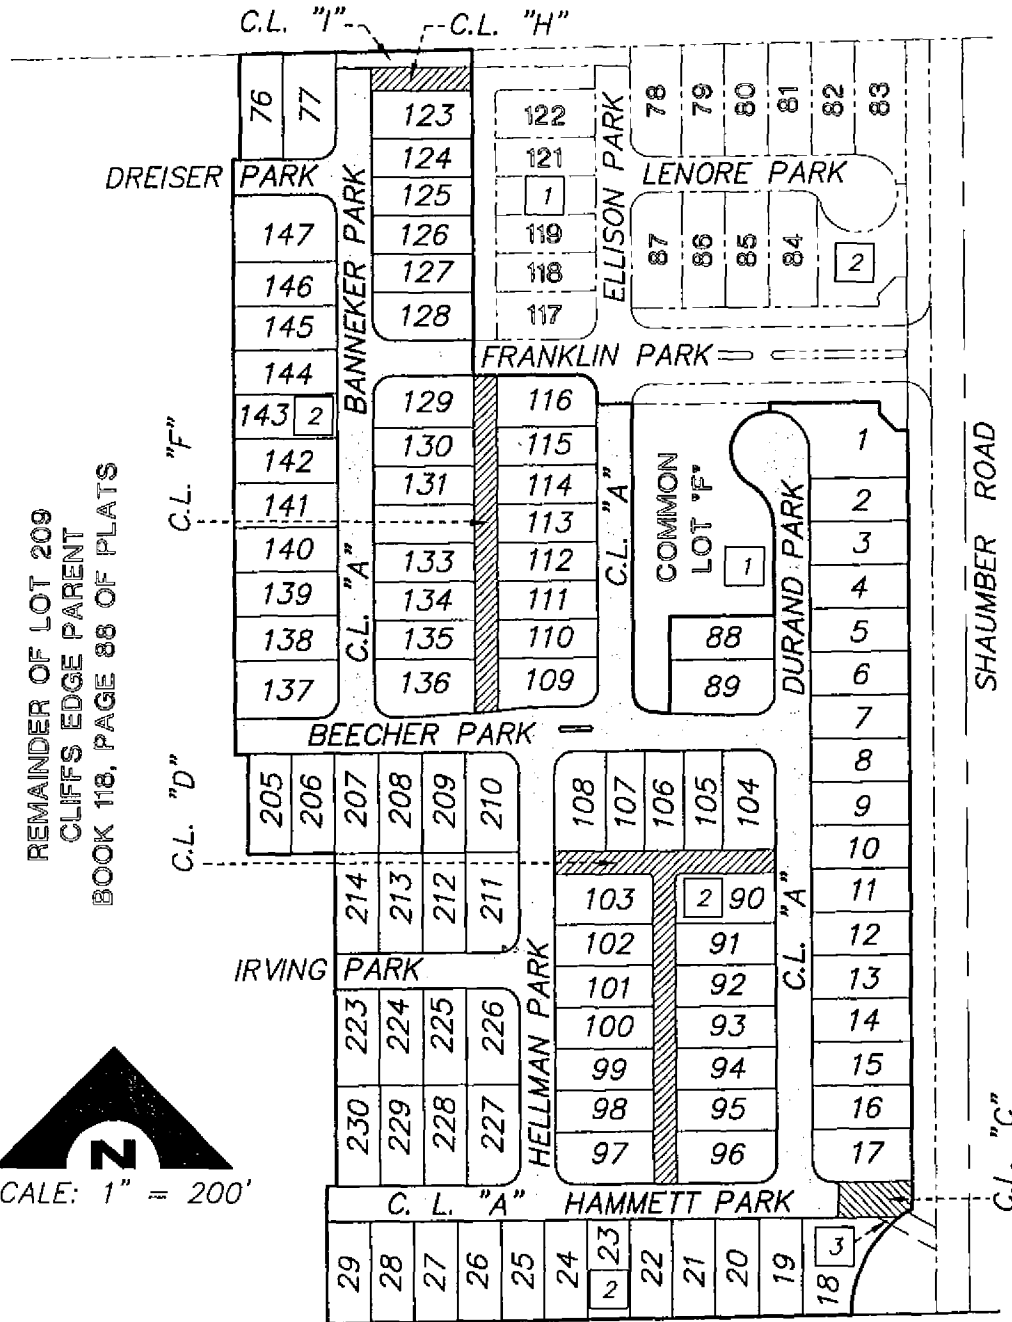

WOOD RODGERS
 ENGINEERING • MAPPING • PLANNING • SURVEYING

RECEIVED

PAGE 1 OF 2

VAC-23569
 09/13/07 PC

APN# 126-13-413-018, 126-13-413-111 AND 126-13-495-003
OWNER: COLEMAN-TOLL LIMITED PARTNERSHIP, A NEVADA LIMITED PARTNERSHIP

EXHIBIT "B"

VACATION OF PUBLIC EASEMENTS IN SUPPORT OF
"FRANKLIN PARK AT PROVIDENCE PHASE 2"

LYING WITHIN SECTION 13, T. 19 S., R. 59 E., M.D.M., CITY OF LAS VEGAS,
CLARK COUNTY, NEVADA

LEGEND

————— SUBDIVISION BOUNDARY LINE

————— STREET CENTERLINE

————— LOT LINE


----- EASEMENT LINE

1 LOT NUMBER

1 FRANKLIN PARK AT PROVIDENCE
PHASE 1
BOOK 130, PAGE 93 OF PLATS

2 FRANKLIN PARK AT PROVIDENCE
PHASE 2
BOOK 133, PAGE 59 OF PLATS

3 CITY OF LAS VEGAS SEWER
EASEMENT GRANTED PER
BOOK 133, PAGE 59 OF PLATS
TO BE VACATED

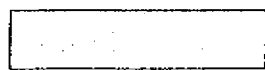 PRIVATE STREET, PUBLIC UTILITY EASEMENT,
CITY OF LAS VEGAS SEWER EASEMENT AND
PUBLIC DRAINAGE EASEMENT GRANTED PER
BOOK 133, PAGE 59 OF PLATS TO BE
VACATED

 PRIVATE DRIVE, PUBLIC UTILITY EASEMENT,
CITY OF LAS VEGAS SEWER EASEMENT AND
PUBLIC DRAINAGE EASEMENT GRANTED PER
BOOK 133, PAGE 59 OF PLATS TO BE
VACATED

 CITY OF LAS VEGAS SEWER EASEMENT,
PUBLIC DRAINAGE EASEMENT, PRIVATE
PEDESTRIAN EASEMENT, PUBLIC UTILITY
EASEMENT AND EMERGENCY ACCESS
EASEMENT GRANTED PER BOOK 133,
PAGE 59 OF PLATS TO BE VACATED



WOOD RODGERS
ENGINEERING • MAPPING • PLANNING • SURVEYING

PAGE 2 OF 2

VAC-23569

09/13/07 PC

RECEIVED

SEP 13 2007

J:\Jobs\2153_FranklinPark\001_FP_Phase2A\Geomatics\legals_exhibits\fp2_vacX.dwg 7/30/07 3:48pm jkline