



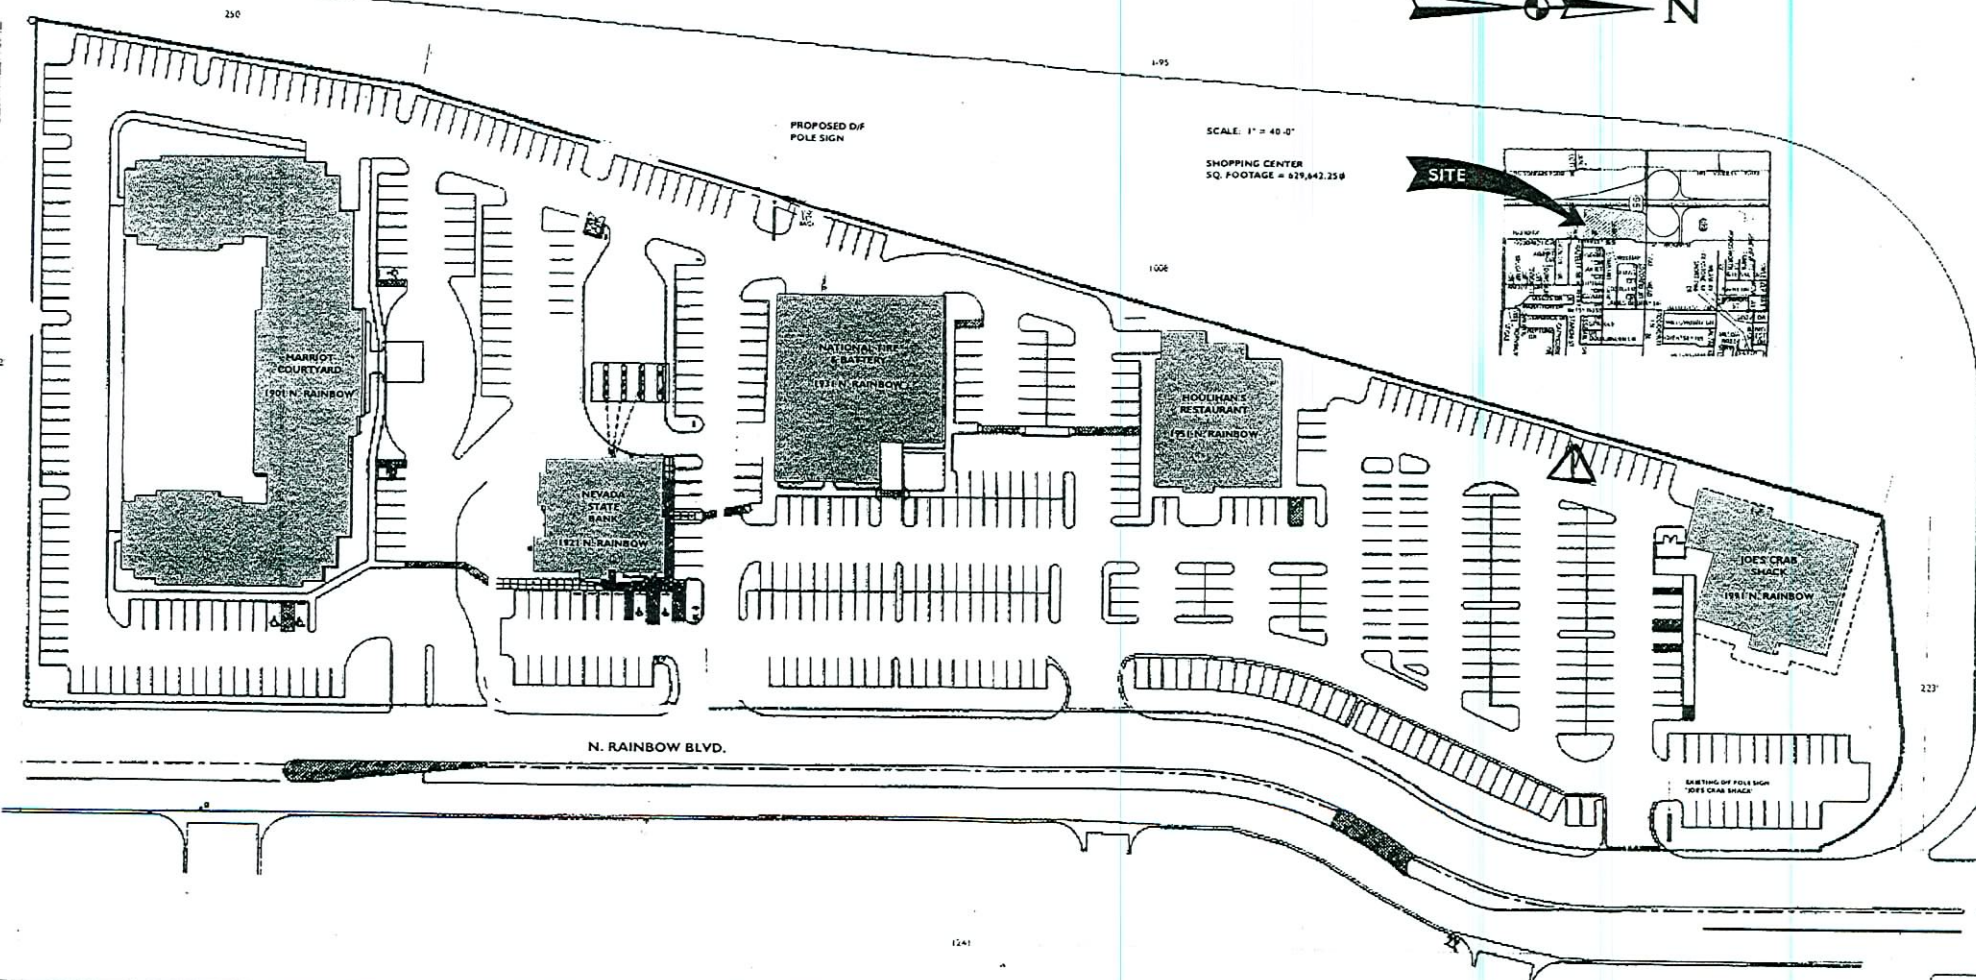

PROPOSED D/F
POLE SIGN

SCALE: 1" = 40'-0"
SHOPPING CENTER
SQ. FOOTAGE = 929,842.359

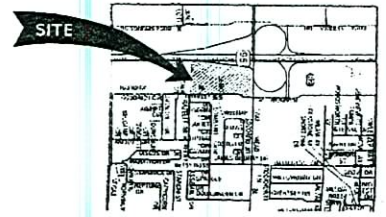

JOB NO. 2851
DATE 4/05/99
DRAWN K. OY
CHECKED ED CONSOLE
PLANNING NS3285 COR
DATE

NEVADA STATE BANK **Realibank** **First Choice** NATIONAL TITLE & ESTATE INC.

RAINBOW & LAKE MEAD

VISION SIGN

3625 S. Polaris Avenue Las Vegas, Nevada 89102

These plans are prepared and submitted by the contractor as an assumption to NRS 623.330 for work under contractor license category authorized under NRS 624. NV CONTRACTOR LICENSE #42776

THIS ARTWORK WAS PREPARED BY AND IS THE PROPERTY OF VISION SIGN, INC. ANY UNAUTHORIZED USE OF SAME, IN WHOLE OR PART IS PROHIBITED.

STAFF

RQR-25330 12/06/07 PC

V-0040-97(1) 5-23-02 PC