



PLANNING & DEVELOPMENT DEPARTMENT

STATEMENT OF FINANCIAL INTEREST

Case Number: SUP-25131 APN: 162-04-605-008

→ Name of Property Owner: SEUNGI HWAN HAN

→ Name of Applicant: _____

To the best of your knowledge, does the Mayor or any member of the City Council or Planning Commission have any financial interest in this or any other property with the property owner, applicant, the property owner or applicant's general or limited partners, or an officer of their corporation or limited liability company?

_____ Yes X No

If yes, please indicate the member of the City Council or Planning Commission who is involved and list the name(s) of the person or persons with whom the City Official holds an interest. Also list the Assessor's Parcel Number if the property in which the interest is held is different from the case parcel.

City Official: N/A

Partner(s): N/A N/A

APN: N/A


→ Signature of Property Owner: [Handwritten Signature]


Print Name: Hwan Han Seung

Subscribed and sworn before me



This 8th day of Feb, 2005

[Handwritten Signature]
Notary Public in and for said County and State
Clark

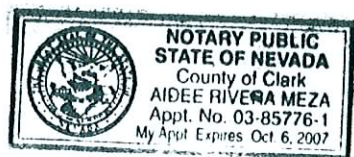

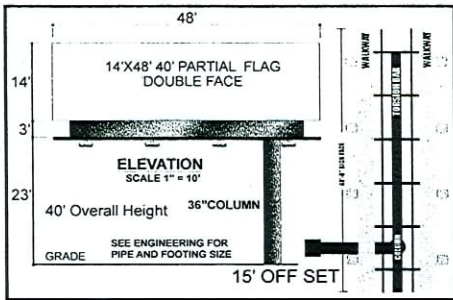

TOP VIEW
SCALE 1" = 30'
DETAIL

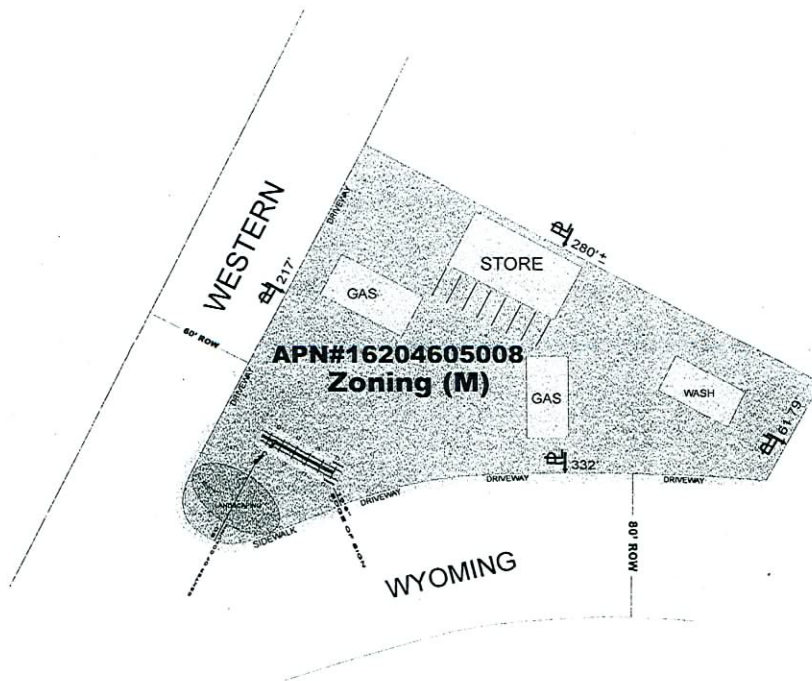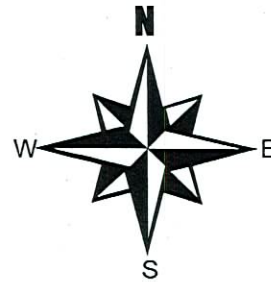

GENERAL NOTES

1. Not within 300 foot radius of another off-premise billboard.
2. Not within 300 foot radius of residential use.
3. No parking spaces will be taken for this location.

MICHAEL J. MCDONALD

ALPHA OMEGA STRATEGIES
 4908 CARMEN BLVD.
 LAS VEGAS, NV. 89108
 PH: 702-592-1990

JONES		
4145 W. TECO AVE / LAS VEGAS, NV 89118/ 702-645-0092		
OWNER: HAN SEUNG HWAN		
SCALE: NOTED	APPROVED BY:	DRAWN BY: TOM JONES
DATE: 9-25-07		REVISED:
LOCATION: 1550 W OAKY BLVD		
APN# 16204605008		DRAWING NUMBER: 299

SUP-25131
12/06/07 PC

RECEIVED
OCT 19 2007