

OWNER CITY OF LAS VEGAS

PARCEL NO. N/A

SECTION, TOWNSHIP, RANGE SECTION 28, T. 20 S., R. 61 E., M.D.M.

TOTAL AREA OF PARCEL N/A


AREA OF EASEMENT 12,107 S.F. (0.278 ACRES)

AREA OF EASEMENT WITHIN USA PATENT EASEMENT N/A

REFERENCE: N/A

G:\6224\6224LEGAL-OPT4.DWG(BR-NPC-REV-A)

<p>2727 S. RAINBOW BOULEVARD LAS VEGAS, NEVADA 89146-5148</p>	PROJECT:	SCALE	HORIZ. 1"=200'
	NON-EXCLUSIVE PUBLIC UTILITY EASEMENT EXHIBIT MARTIN LUTHER KING BLVD.	W.O. NO.	VERT.
	FOR:	DRAWN BY:	6224
	CITY OF LAS VEGAS DEPARTMENT OF PUBLIC WORKS	DATE:	KAK
		REV: 10/15/07	
		SHEET 4 OF 6	

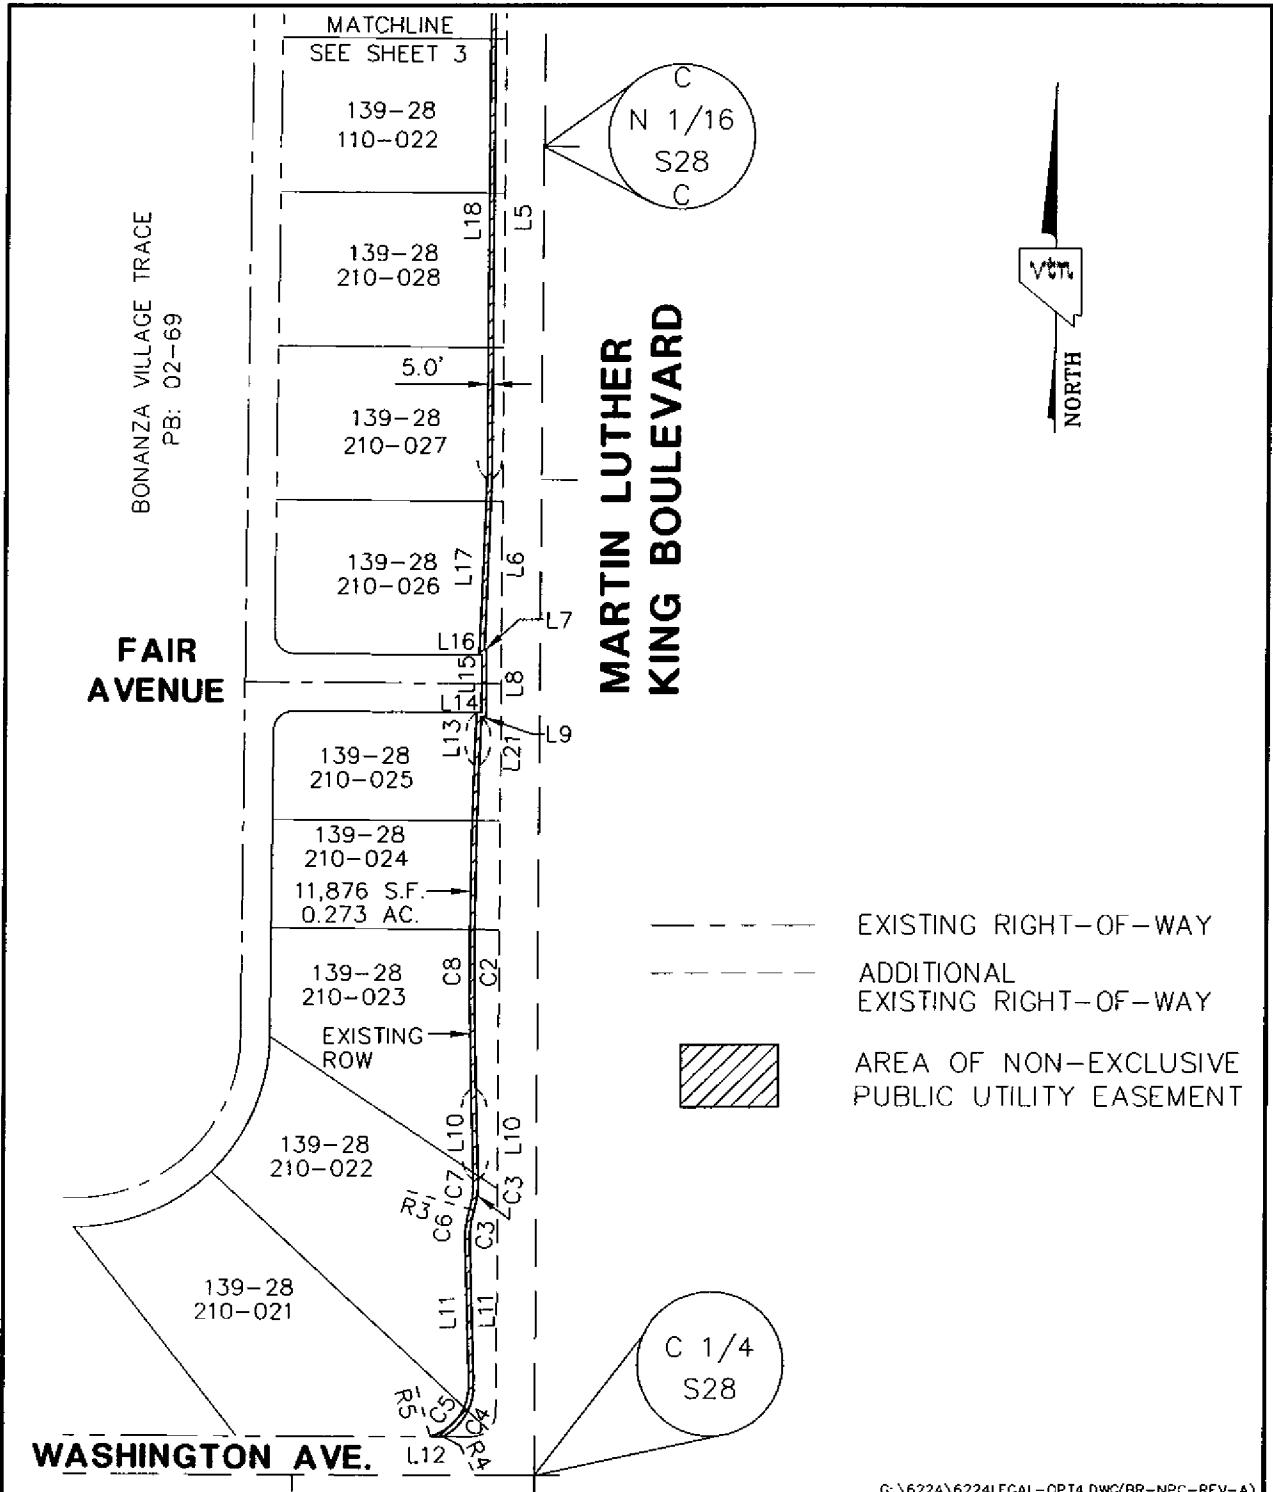

G:\6224\6224LEGAL-OPT4.DWG(BR-NPC-REV-A)



nevada
 2727 S. RAINBOW BOULEVARD
 LAS VEGAS, NEVADA 89146-5148

**NON-EXCLUSIVE PUBLIC
 UTILITY EASEMENT EXHIBIT
 MARTIN LUTHER KING BLVD.**

**CITY OF LAS VEGAS
 DEPARTMENT OF PUBLIC WORKS**


SCALE	HORZ.	1"=200'
	VERT.	
W.O. NO.	6224	
DRAWN BY:	KAK	
DATE:	REV. 10/15/07	
SHEET	5	OF 6

LINE TABLE		
NO.	BEARING	LENGTH
L1	S89°57'27"W	96.65'
L2	S00°02'33"E	51.64'
L3	S00°11'15"W	267.23'
L4	N01°05'07"W	450.06'
L5	S00°11'15"W	899.43'
L6	S02°16'30"W	177.70'
L7	S89°31'17"E	2.35'
L8	S00°00'23"E	70.00'
L9	N89°31'17"W	5.14'
L10	S01°35'11"E	95.92'
L11	S01°35'11"E	150.00'
L12	N89°44'50"W	13.31'
L13	N02°16'30"E	55.66'
L14	S89°31'17"E	4.95'
L15	N00°00'23"W	60.00'
L16	N89°31'17"W	2.56'
L17	N02°16'30"E	182.77'
L18	N00°11'15"E	899.28'
L19	S00°11'15"W	6.79'
L20	N89°57'27"E	23.77'
L21	S02°16'30"W	50.81'
L22	N62°36'29"E	5.64'
L23	N00°11'15"E	4.23'

CURVE TABLE				
NO.	RADIUS	DELTA	LENGTH	TANGENT
C1	59.00'	38°32'25"	39.69'	20.63'
C2	4995.00'	03°51'41"	336.63'	168.38'
C3	100.00'	18°11'41"	31.76'	16.01'
C4	59.00'	63°38'44"	65.54'	36.61'
C5	54.00'	76°11'48"	71.81'	42.34'
C6	105.00'	18°11'41"	33.34'	16.81'
C7	95.00'	18°11'41"	30.17'	15.21'
C8	5000.00'	03°51'41"	336.97'	168.55'
C9	54.00'	63°58'54"	60.30'	33.73'
C10	59.00'	27°55'55"	28.76'	14.67'

RADIAL LINE	
NO.	BEARING
R1	N23°42'56"E
R2	N00°02'33"W
R3	S73°23'30"E
R4	S27°56'27"E
R5	S15°23'23"E
R6	N63°56'21"E
R7	N62°15'21"E

G:\6224\6224LEGAL-OPT4.DWG(BR-NPC-REV-A)

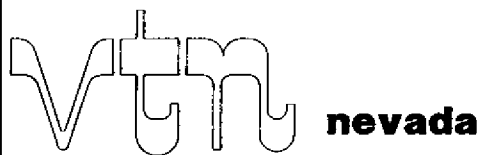

2727 S. RAINBOW BOULEVARD
LAS VEGAS, NEVADA 89146-5148

**NON-EXCLUSIVE PUBLIC
UTILITY EASEMENT EXHIBIT
MARTIN LUTHER KING BLVD.**

**CITY OF LAS VEGAS
DEPARTMENT OF PUBLIC WORKS**

SCALE	HORZ. 1"=200'
	VERT.
W.O. NO.	6224
DRAWN BY:	KAK
DATE:	REV. 10/15/07
SHEET	6 OF 6