

DESERT TOYOTA ADDITION 6300 W. SAHARA AVE



SITE DATA

SITE INFORMATION

ASSESSOR'S PARCEL NUMBER 163-028-01-005 GENERAL COMMERCIAL DISTRICT (C-2)

SITE TABULATION

SITE AREA (S.F.) APN 163-028-01-005 381,585.6 S.F.
SITE AREA (ACRES) 8.76 ACRES
BUILDING COVERAGE 109,938 S.F.
ACTUAL SITE COVERAGE 28 %

BUILDING

EXISTING DEALERSHIP 68,258 S.F.
NEW CAR DELIVERY ADDITION 3,700 S.F.
NEW SERVICE BAY ADDITION 28,880 S.F.
NEW SERVICE DROP-OFF ADDITION 9,100 S.F.
TOTAL SQUARE FOOTAGE 109,938 S.F.

RESIDENTIAL ADJACENCY CALCULATION

26'-2" x (3) = X FEET REQUIRED SET BACK FROM NORTH
RESIDENTIAL PROPERTY LINE.

SET BACK PROVIDED IS: 78'-6"


VICINITY MAP



RECEIVED
AUG 30 2007

SH
ARCHITECTURE
7373 Peak Drive Suite 250 Las Vegas Nevada 89128
ph 702.363.2222 fax 702.363.6060 www.sh-architecture.com

SITE PLAN

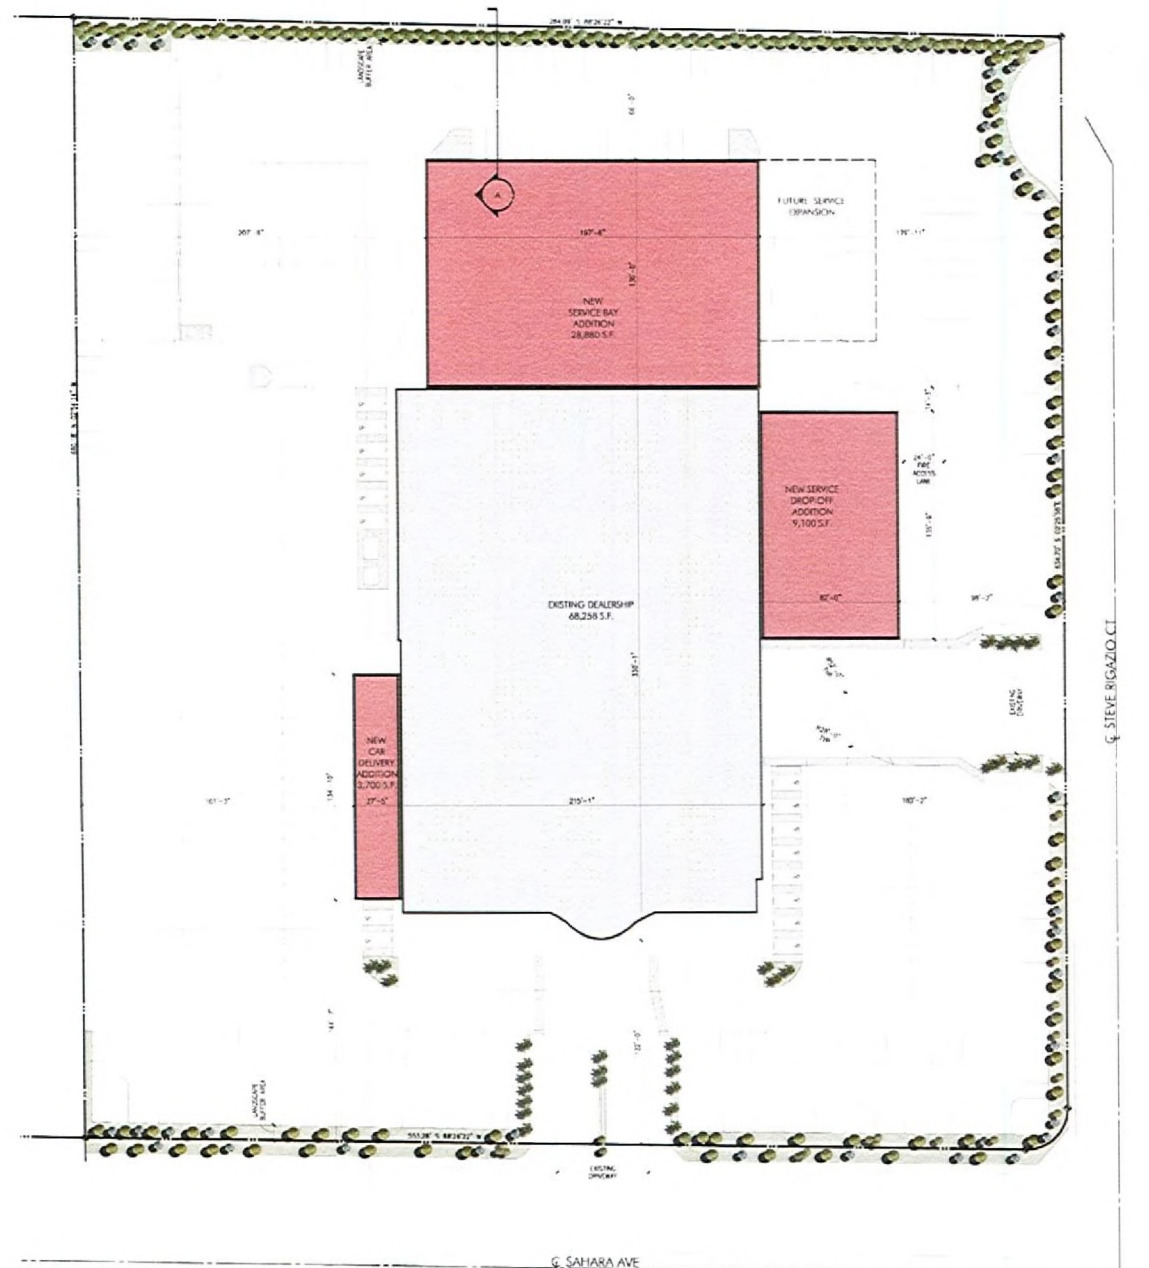

SDR-17720 09-05-07 CC