



PLANNING & DEVELOPMENT DEPARTMENT

STATEMENT OF FINANCIAL INTEREST

Case Number: **WVR-23813** APN: 125-21-211-001 - 000; 023-030

Name of Property Owner: Richmond American Homes

Name of Applicant: Richmond American Homes

Name of Representative: TCE

To the best of your knowledge, does the Mayor or any member of the City Council or Planning Commission have any financial interest in this or any other property with the property owner, applicant, the property owner or applicant's general or limited partners, or an officer of their corporation or limited liability company?

Yes

No

If yes, please indicate the member of the City Council or Planning Commission who is involved and list the name(s) of the person or persons with whom the City Official holds an interest. Also list the Assessor's Parcel Number if the property in which the interest is held is different from the case parcel.

City Official: _____

Partner(s): _____

APN: _____

Signature of Property Owner: *Paulo E. Chavez*

Print Name: Paulo E. Chavez


Subscribed and sworn before me

This 26 day of July, 20 07

Sonia Macias
Notary Public in and for said County and State



RECEIVED
AUG 09 2007

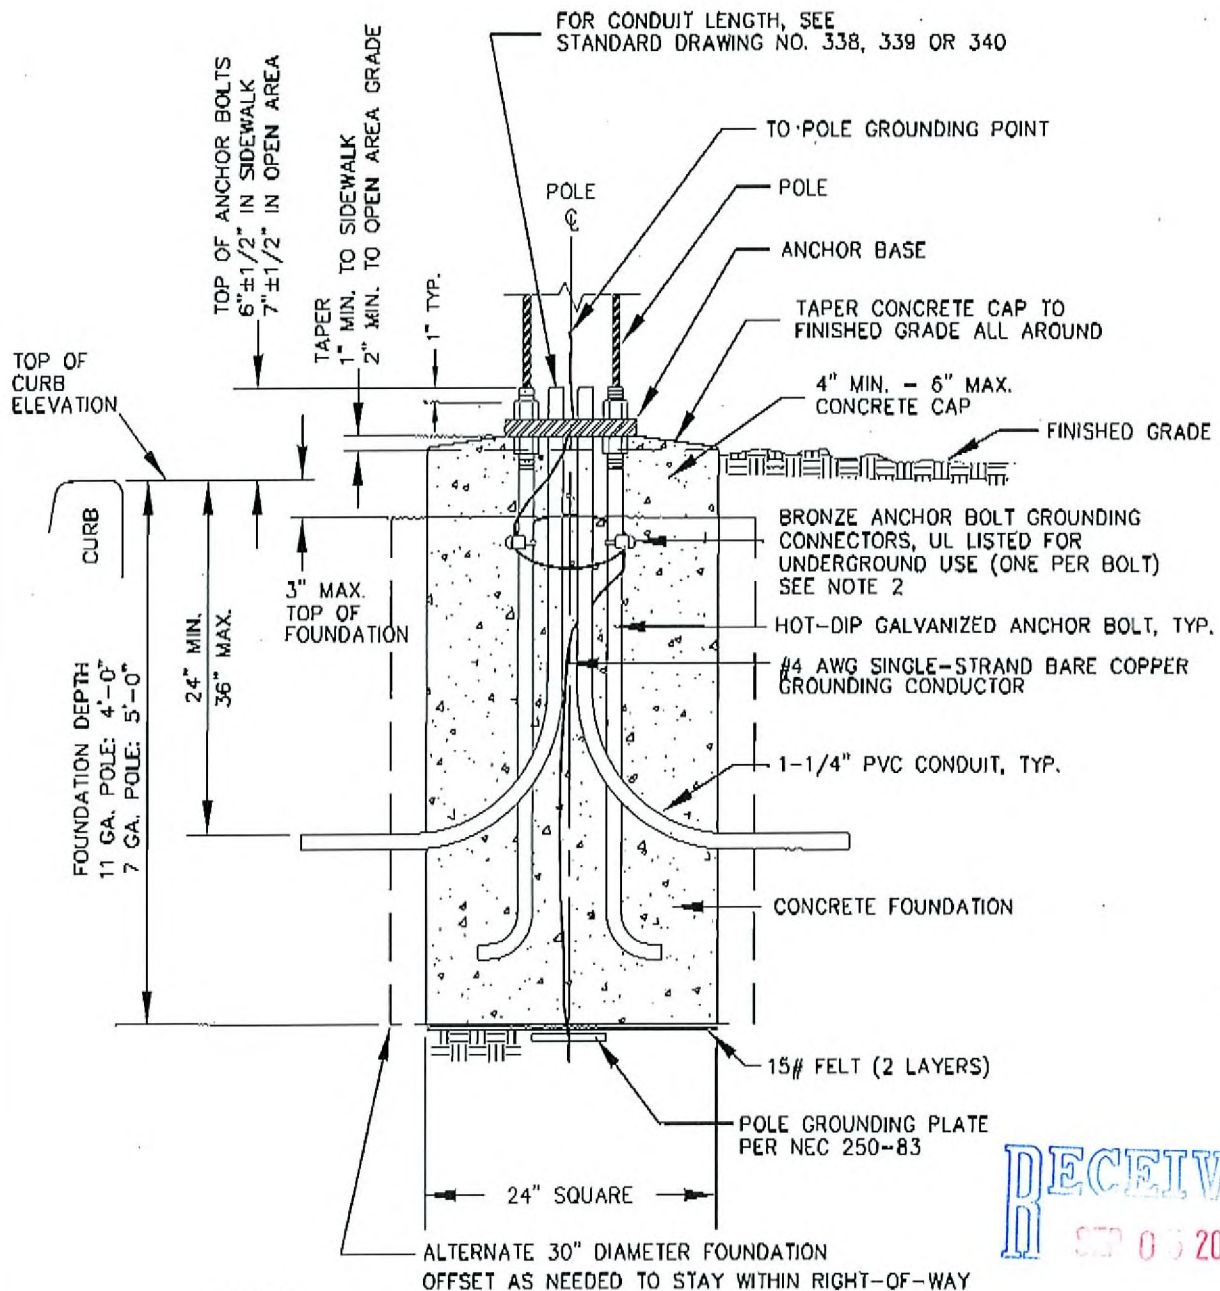

NOTES:

1. SEE GENERAL NOTES STANDARD DRAWING NO. 313
2. CONTINUOUS BARE COPPER GROUNDING CONDUCTOR SHALL BE LOOPED AROUND ANCHOR BOLTS ONE TIME AND CONNECTED TO EACH ANCHOR BOLT BEFORE CONTINUING DOWN TO THE POLE GROUNDING PLATE.
3. FOUNDATION CAP SHALL BE CONCRETE OR GROUT AS DESIGNATED BY THE ENTITY ENGINEER.

RECEIVED

SEP 05 2007

**RICHMOND AMERICAN HOMES
CIMARRON / 95**


STREETLIGHT EXHIBIT

WVR-23813

09/27/07 PC

T **THOMASON**
 C **CONSULTING**
 E **ENGINEERS**

3277 E. WARM SPRINGS ROAD, SUITE 400
 LAS VEGAS, NEVADA 89120
 702-932-6125 FAX: 702-932-6129

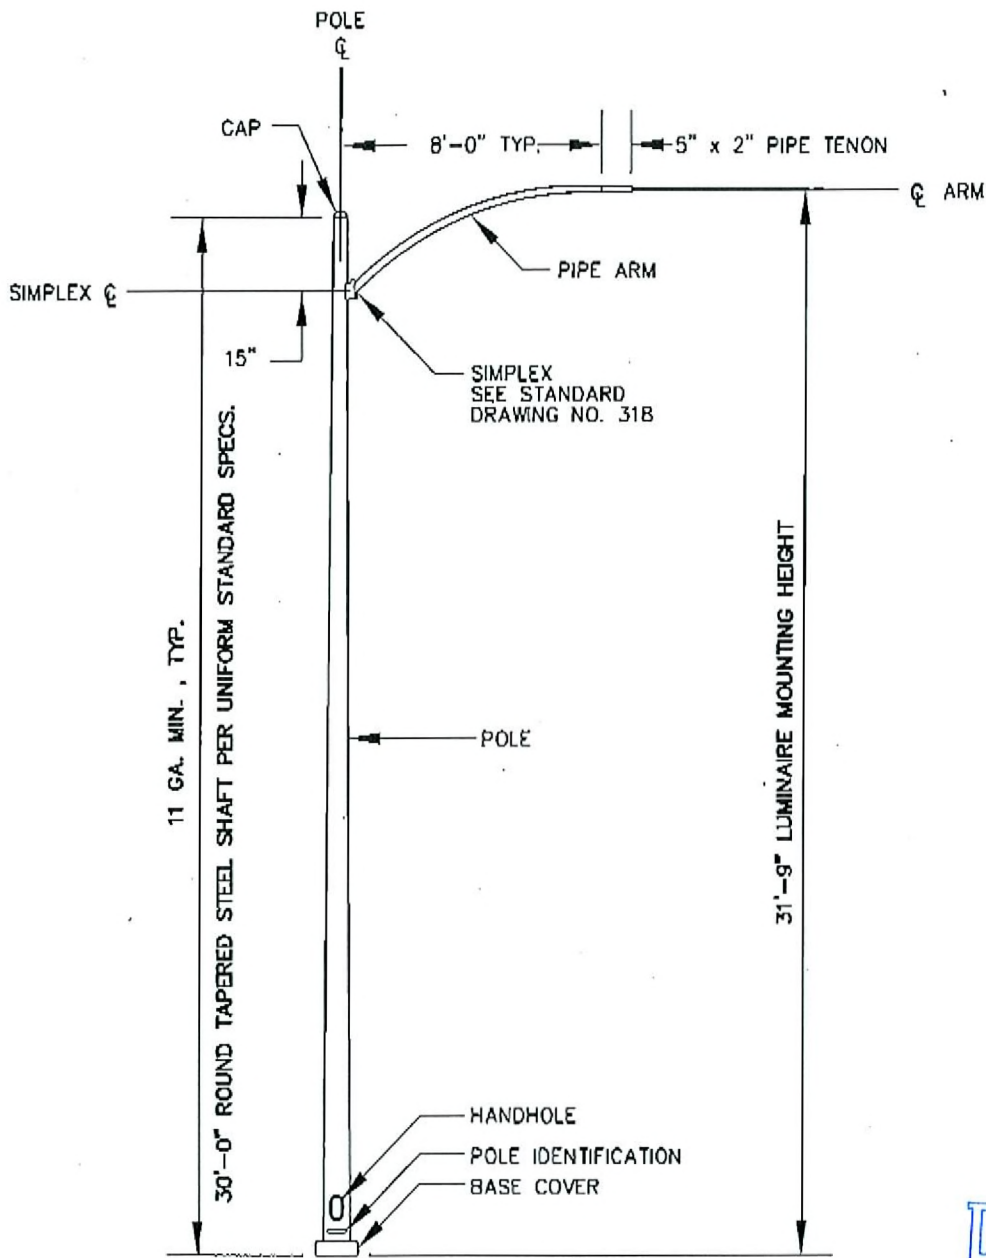

NOTES:

1. SEE GENERAL NOTES STANDARD DRAWING NO. 313.
2. SEE STANDARD DRAWING NO. 319 FOR DETAIL OF POLE BASE.
3. SEE STANDARD DRAWING NO. 318 FOR DETAIL OF POLE CAP.

RECEIVED
 SEP 05 2007

RICHMOND AMERICAN HOMES
 CIMARRON / 95

STREETLIGHT EXHIBIT

WVR-23813

09/27/07 PC

T **THOMASON**
C **CONSULTING**
E **ENGINEERS**

3277 E. WARM SPRINGS ROAD, SUITE 400
 LAS VEGAS, NEVADA 89120
 702-932-6125 FAX: 702-932-6129