


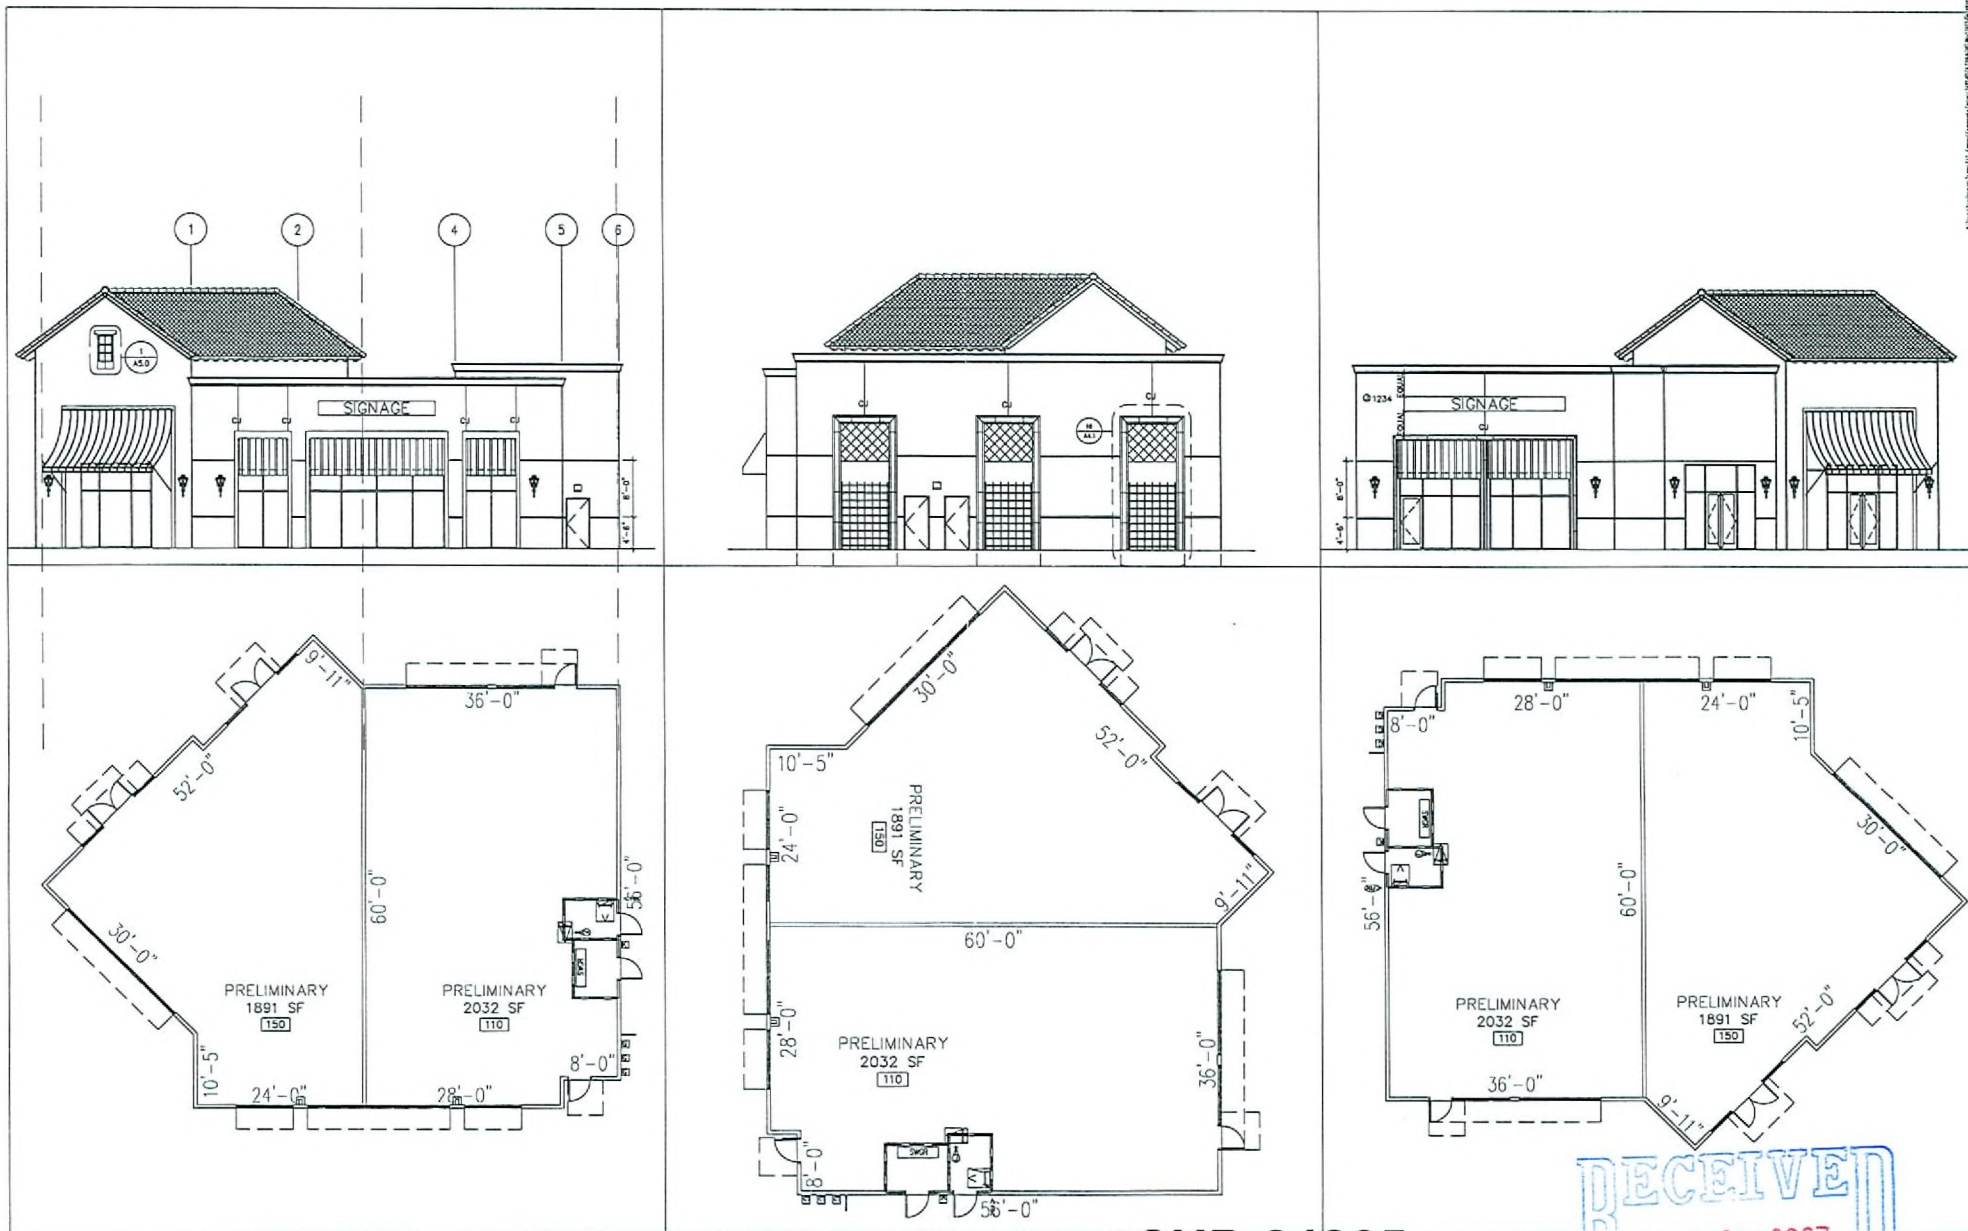

BUILDING D



SUP-24265
10/11/07 PC

RECEIVED
 AUG 28 2007

SUP-24265
10/11/07 PC


PRELIMINARY: 7-16-07

SCALE: 1/4"=1'-0"
DATE: _____
DRAWN BY: BGF
CHECKED BY: _____
JOB: D9-316
FILE: K-1

NOTES:

 4. ALL FINAL CONNECTIONS TO SERVICE (PLUMBING, ELECTRIC, GAS, ETC.) SHALL BE BY OTHERS AS PER ALL LOCAL CODES.
 5. ONCE ALL EQUIPMENT IS CONNECTED TO SERVICES, KEOC SHALL SET EQUIPMENT IN PERMANENT LOCATIONS. KEOC SHALL SET EQUIPMENT IN PERMANENT LOCATIONS.
 6. IT SHALL BE THE KEOC'S RESPONSIBILITY TO VERIFY ALL OPTIONS IN THE FIELD TO BUILD BARS AND BUILT AS PER CODES AND LOCAL ORDINANCES.

DATE: _____
APPROVED BY: _____

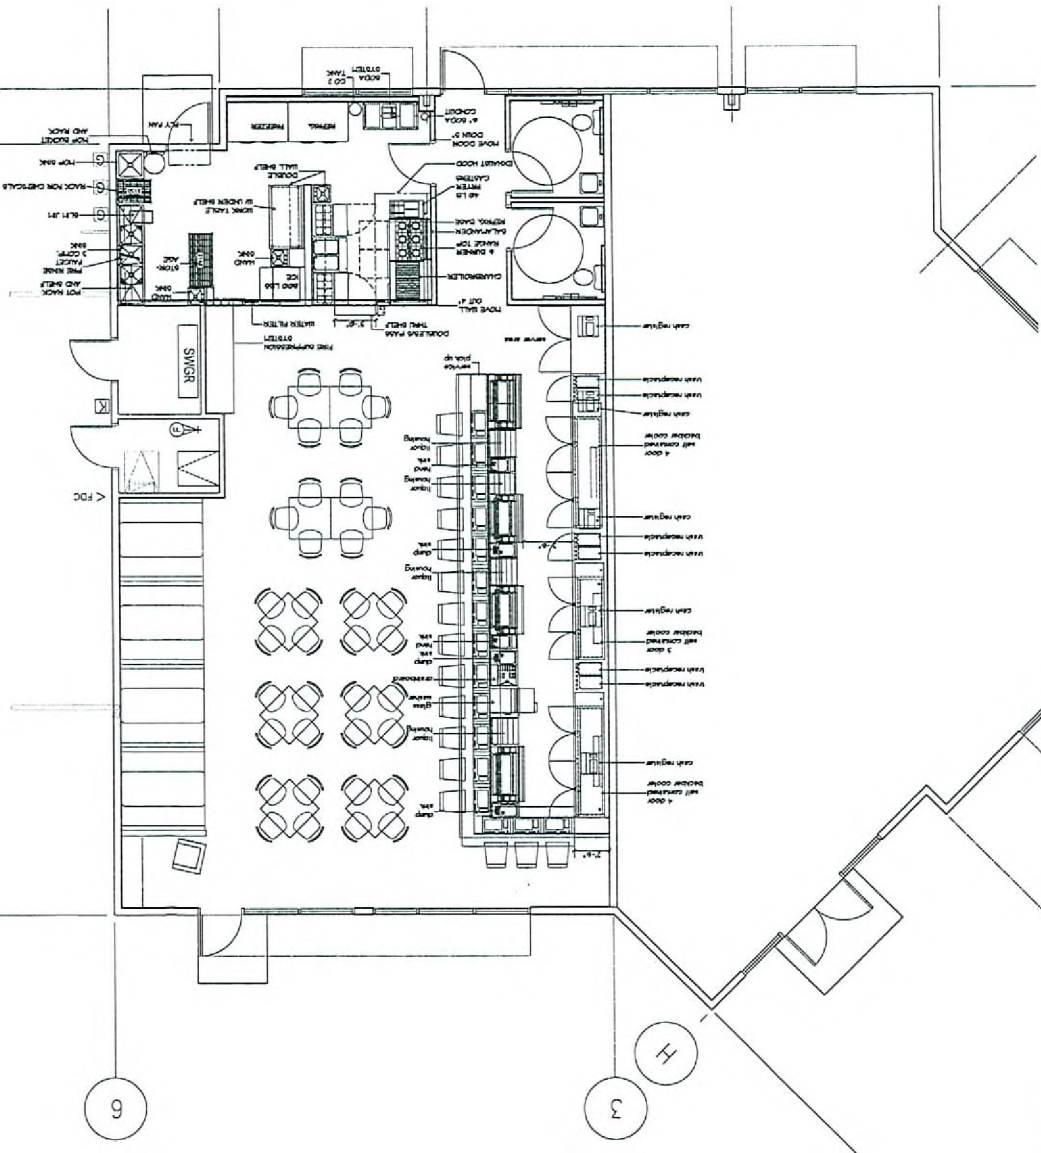

TAVERN IN SUMMERLIN
EQUIPMENT PLAN

Architect
JAMES W. HARRIS
LAS VEGAS, NV 89103-1654
TEL: 702.738.1020
FAX: 702.738.6551

NUMBER	DATE	REVISION

SHEET NO. K-1
SHEETS 9

AUG 28 2007