


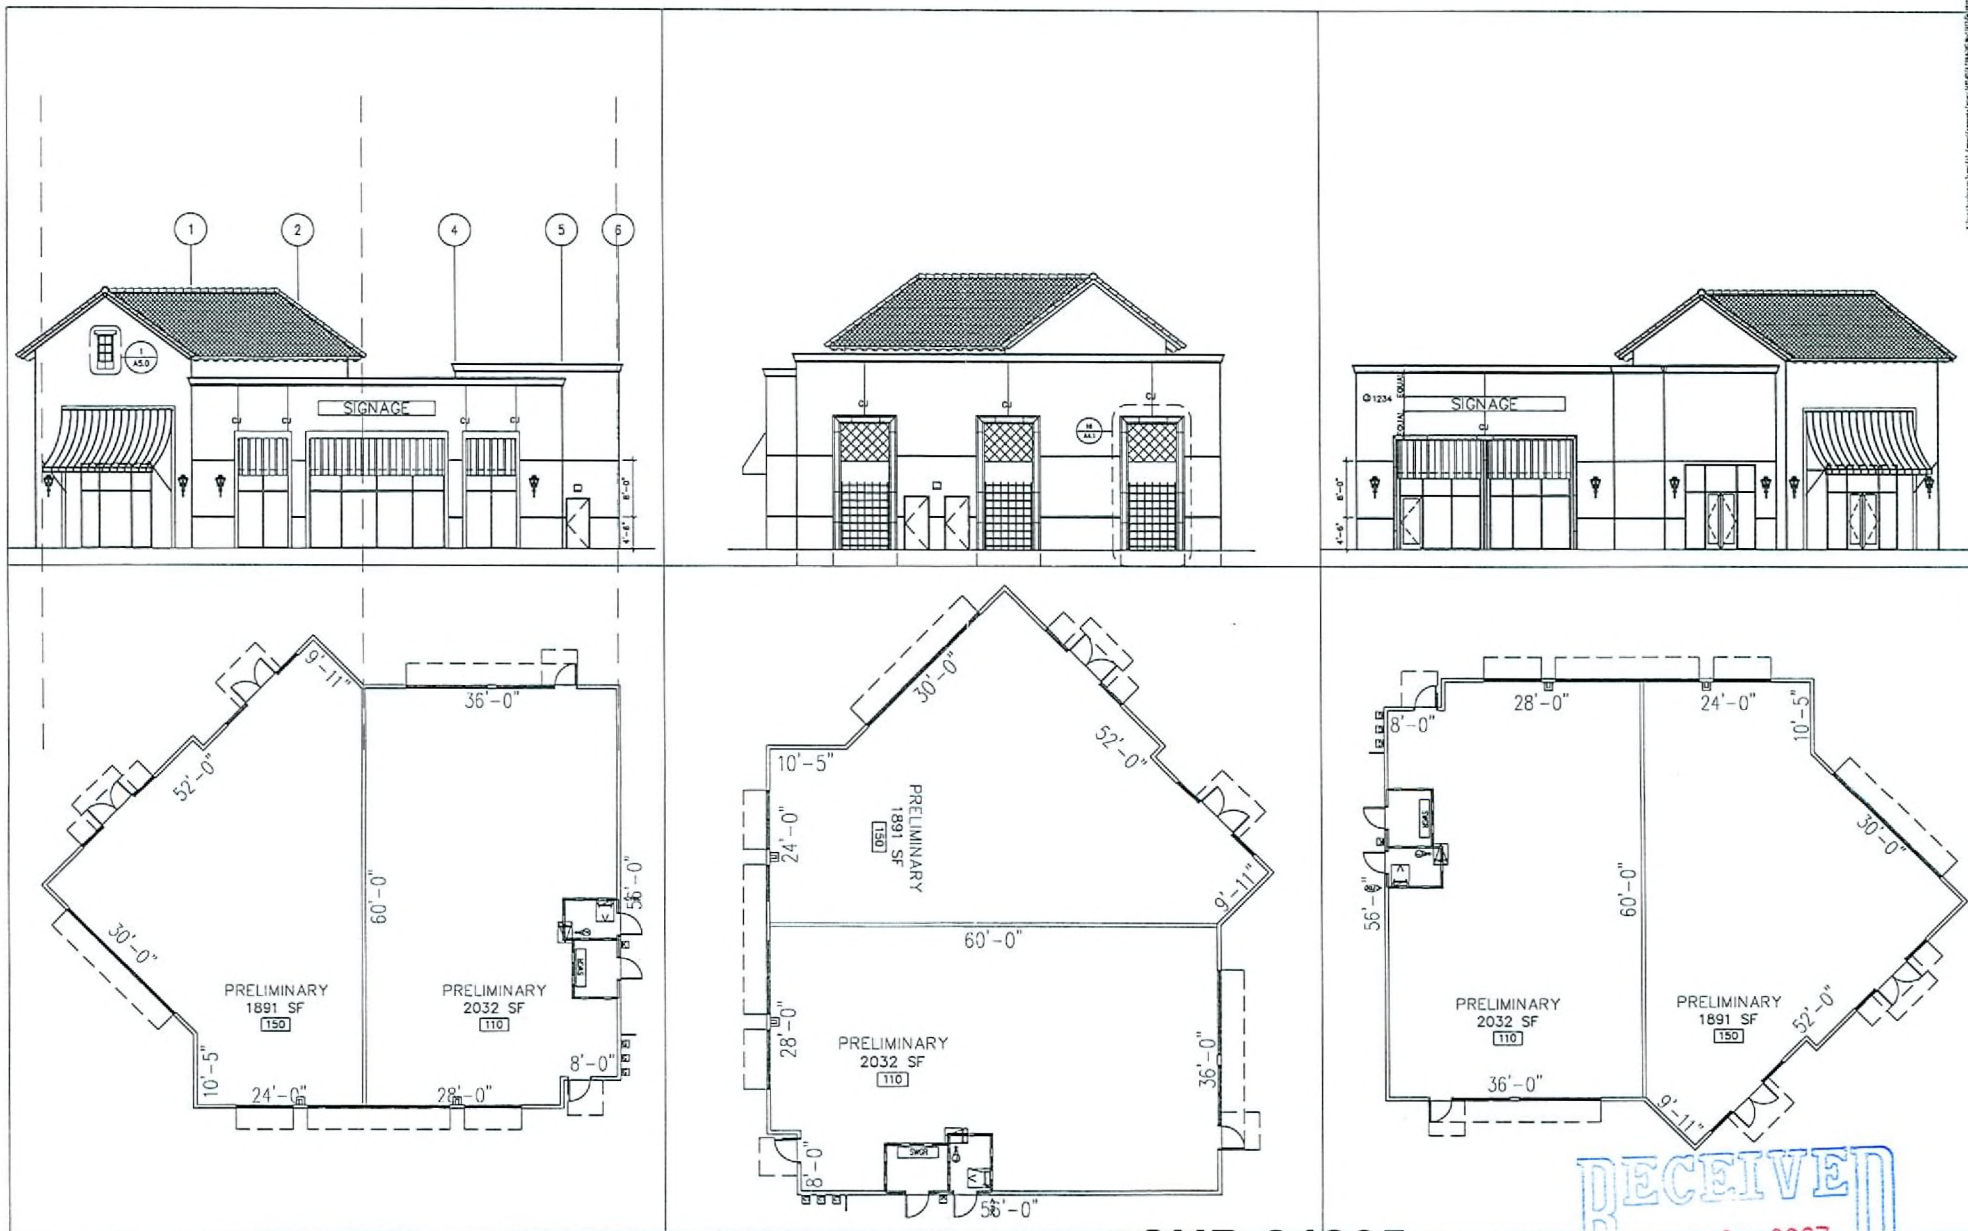

SUP-24265

BUILDING D




SUP-24265
10/11/07 PC

RECEIVED
AUG 28 2007

10/11/07 PC


APPROVED BY: _____
DATE: _____

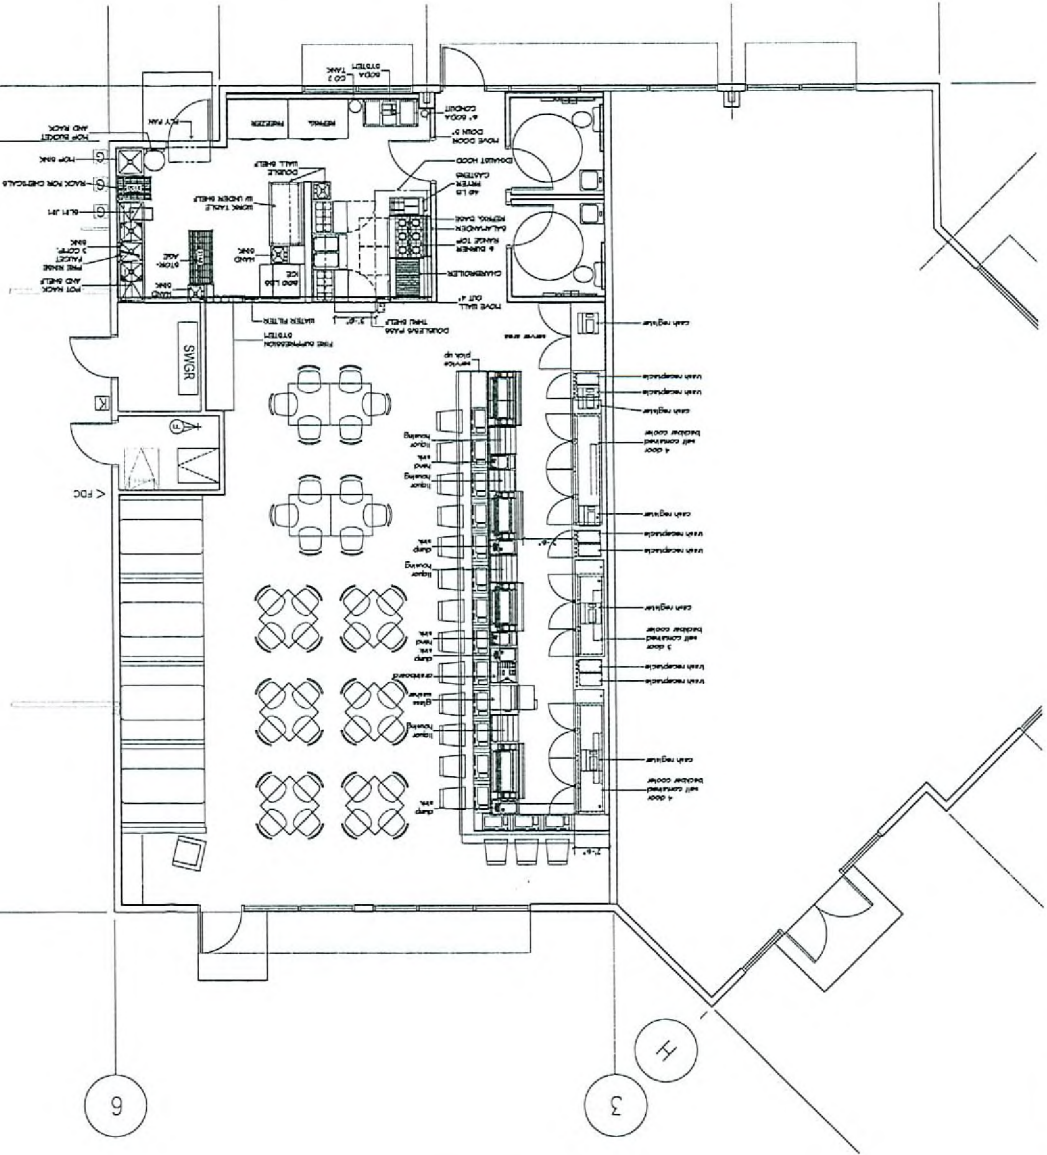



SCALE: 1/4"=1'-0"
DATE: _____
DRAWN BY: BGF
CHECKED BY: _____
JOB: D9-316
FILE: K-1

TAVERN IN SUMMERLIN EQUIPMENT PLAN

Layco
3550 W. TOWERING
LAS VEGAS, NV 89103-5694
TEL: 702/798-1010
FAX: 702/798-6531

NUMBER	DATE	REVISION