



SEP 26 2007

RECEIVED  
10/25/07 PC

SITE DEVELOPMENT PLAN  
SCALE 1" = 10'-0"

1

NORTH

VAR-24872  
10/25/07 PC

REVISIONS

DATE

BY

DESCRIPTION

1. APPROVED CORRECTIONS 8-9-07

2.

3.

- KEYED NOTES: (PLAN)**
- 1 EXISTING WOOD COLUMN TO REMAIN
  - 2 EXISTING STEEL PIPE COLUMN
  - 3 EXISTING CONCRETE STAIRS
  - 4 EXISTING STEEL TUBING TO BE REMOVE
  - 5 EXISTING WIRE FABRIC TO BE REMOVE
  - 6 EXISTING BRICK WALL TO REMAIN
  - 7 EXISTING DOOR
  - 8 EXISTING CHU FENCE
  - 9 EXISTING WINDOW
  - 10 EXISTING FIN WALL
  - 11 NEW 6 METAL STUDS @ 16" OC WITH 7/8" THK STUCCO FINISH AND 1/2" THK THRE X OPSUM BOARD THROUGH WALL THROGS
  - 12 NEW ALUMINUM THRESHOLD

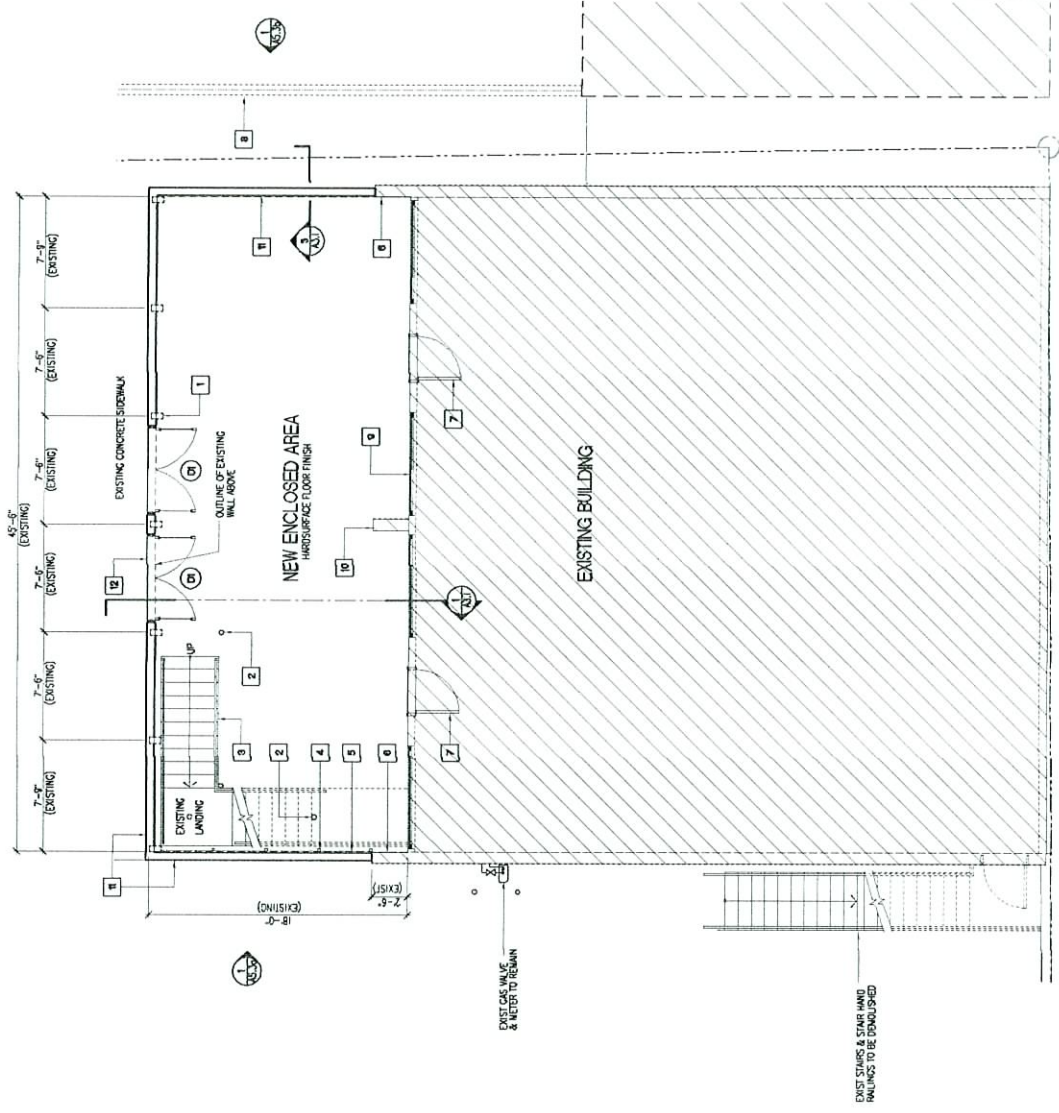

NEW FLOOR PLAN AND KEYED NOTES

**PROPOSED EXISTING PATIO ENCLOSURE**

90 E SAHARA AVENUE  
LAS VEGAS, NEVADA

**DENNIS E RUSK ARCHITECT, LLC**

REVISIONS:

DATE: 10/25/07

BY: [Signature]

PROJECT NO.: [Number]

DATE: 10/25/07

BY: [Signature]

PROJECT NO.: [Number]

DATE: 10/25/07

BY: [Signature]

PROJECT NO.: [Number]

RECEIVED

NORTH

NEW FLOOR PLAN SCALE: 1/8" = 1'-0"

1

SEP 28 2007

RECEIVE

PROJECT NO.	
DATE	
DESIGNER	
CHECKER	
DRAWN BY	
SCALE	


REVISIONS

NO.	DESCRIPTION


910 E SAHARA AVENUE  
LAS VEGAS, NEVADA

**PROPOSED EXISTING PATIO ENCLOSURE**


FRONT ELEVATION LEFT SIDE ELEVATION  
RIGHT SIDE ELEVATION AND KEYED NOTES

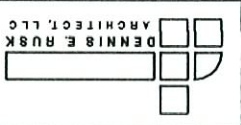

- KEYED NOTES: (ELEVATIONS)**
- EXISTING CONCRETE SIDEWALK
  - NEW HOLLOW CORE STEEL DOOR WITH STEEL DOOR FRAME
  - NEW WALL WITH STUCCO FINISH SEE WALL SECTION
  - 6" THICK PRE-FORMED FOAM TOPPING
  - EXISTING RED BRICK WALL FINISH

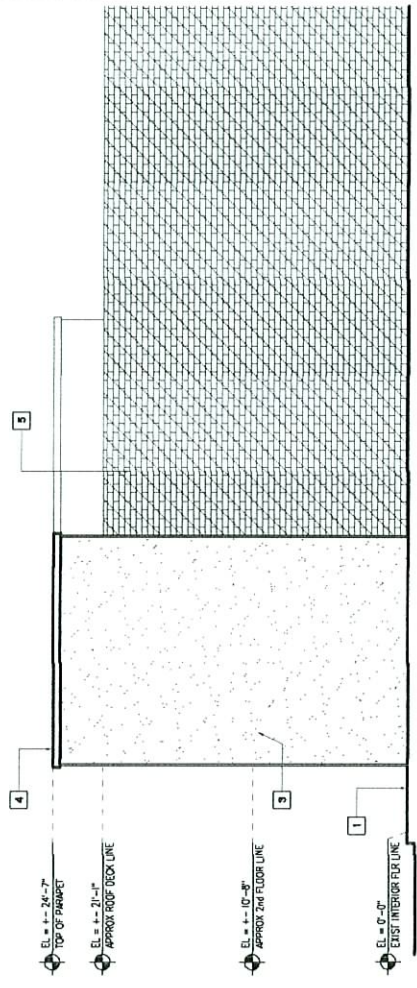


**RIGHT SIDE ELEVATION**  
SCALE: 1/4" = 1'-0"

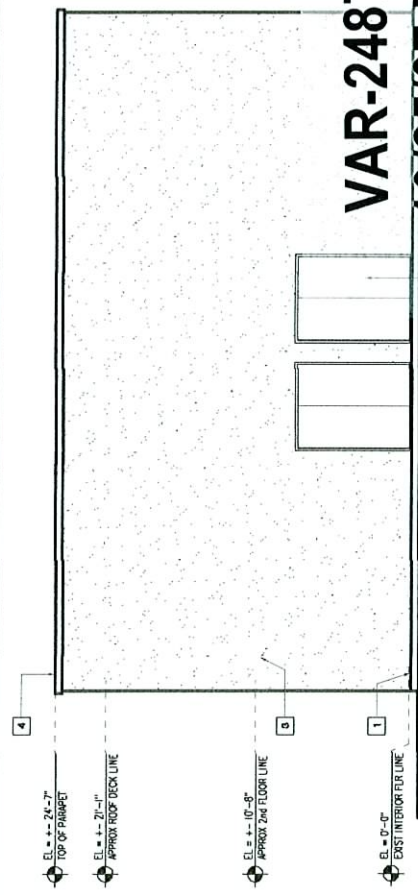

**FRONT ELEVATION**  
SCALE: 1/4" = 1'-0"

**VAR-24872**  
**10/25/07 PC**

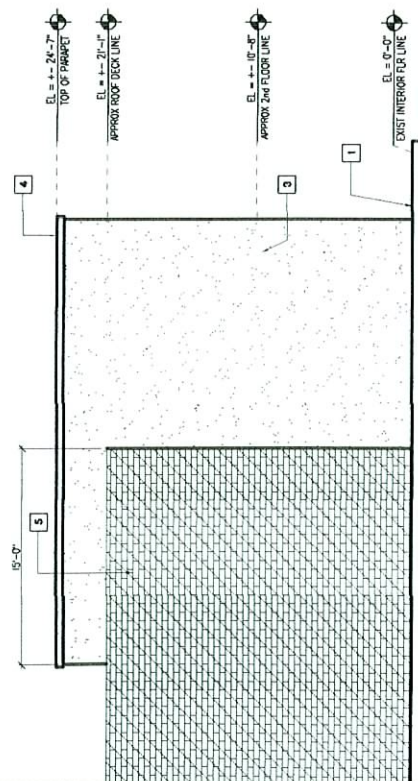

**LEFT SIDE ELEVATION**  
SCALE: 1/4" = 1'-0"