



**PLANNING & DEVELOPMENT DEPARTMENT**

**STATEMENT OF FINANCIAL INTEREST**

Case Number: **VAR-26069** APN: 163-03-715-004

Name of Property Owner: RONALD REISS FAMILY TRUST

Name of Applicant: RONALD REISS FAMILY TRUST

Name of Representative: INTEGRITY ENGINEERING - TIM S. MORENO, P.E.

To the best of your knowledge, does the Mayor or any member of the City Council or Planning Commission have any financial interest in this or any other property with the property owner, applicant, the property owner or applicant's general or limited partners, or an officer of their corporation or limited liability company?

Yes  No

If yes, please indicate the member of the City Council or Planning Commission who is involved and list the name(s) of the person or persons with whom the City Official holds an interest. Also list the Assessor's Parcel Number if the property in which the interest is held is different from the case parcel.

City Official: \_\_\_\_\_

Partner(s): \_\_\_\_\_

APN: \_\_\_\_\_

Signature of Property Owner: *Bernadine Reiss*

Print Name: Bernadine Reiss


Subscribed and sworn before me

This 13th day of December, 2007

Donna Thornton

Notary Public in and for said County and State



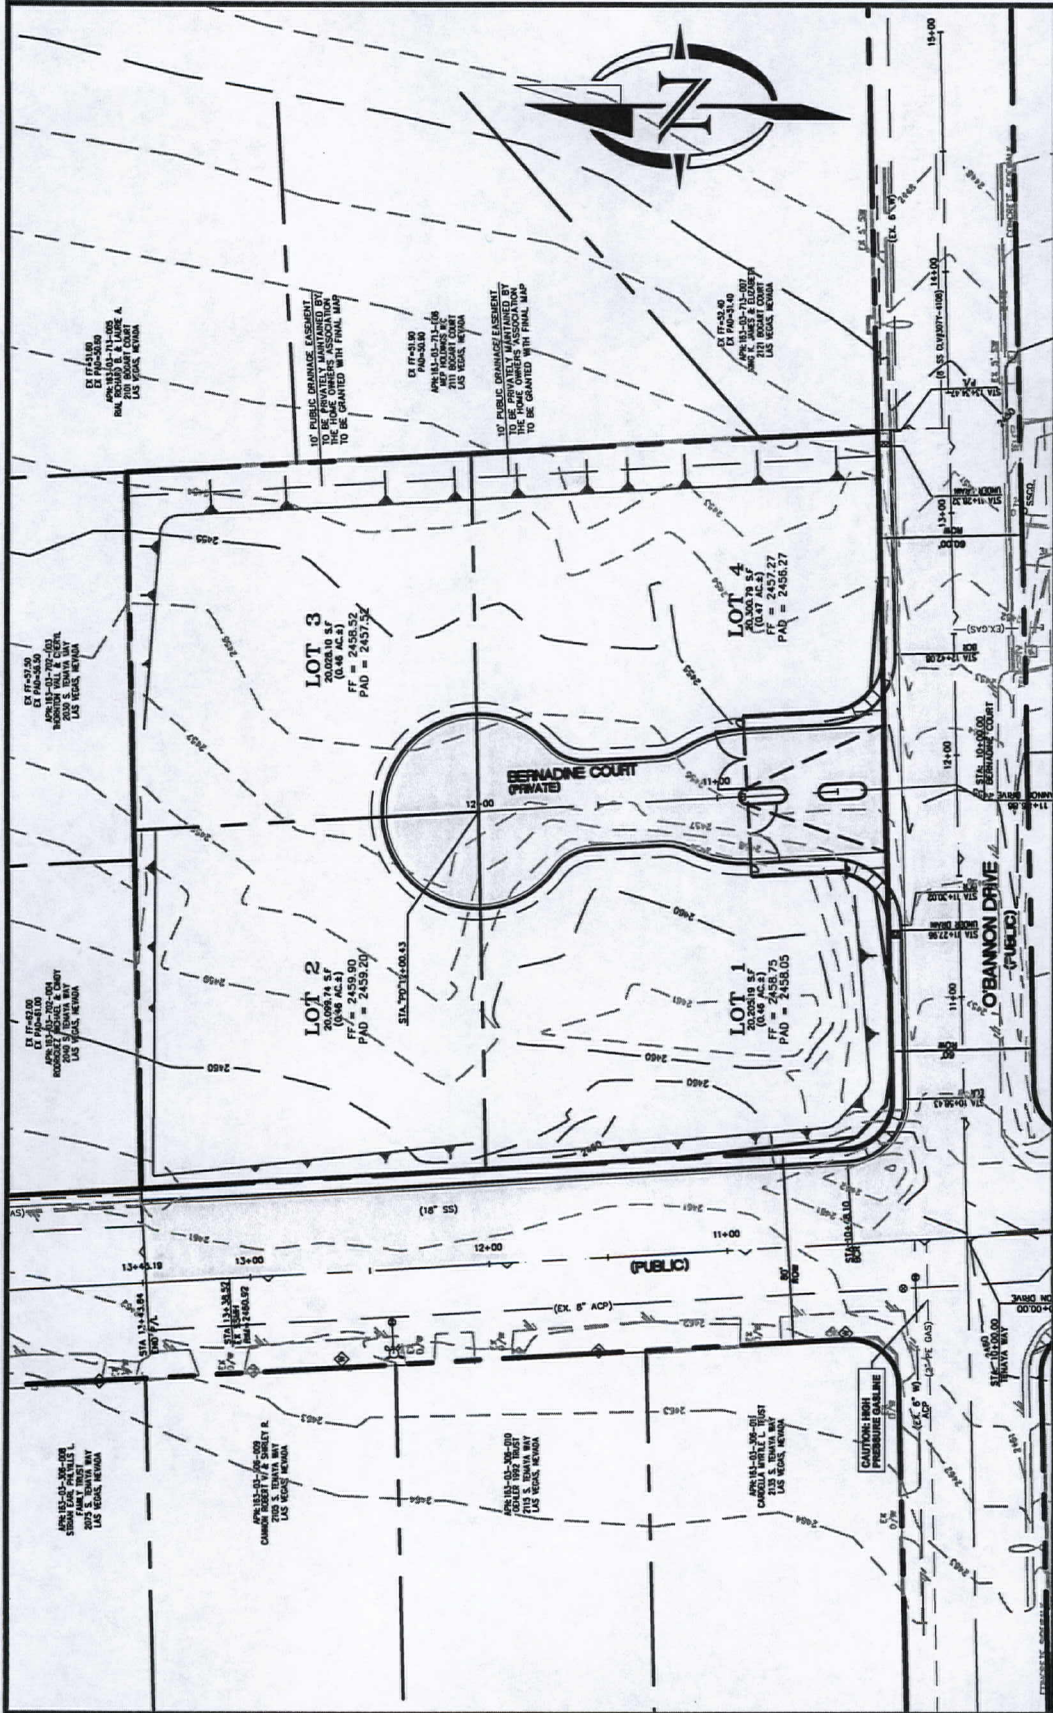

**RIESS SUBDIVISION**

SCALE: 1" = 80'  
 DATE: 11-1-07  
 DRAFTER: LVB  
 CHECKED BY: TM


5230 W. Patrick Lane  
 Suite # 140  
 Las Vegas, NV 89118  
 phone: 702.456.4664  
 fax: 702.456.4919

**INTEGRITY ENGINEERING**

**VAR-26069**  
**01/10/08 PC**

**RECEIVED**  
 DEC 14 2007

PERIMETER SCREEN WALLS  
MUST HAVE A MINIMUM OF  
20% CONTRAST OF COLOR.

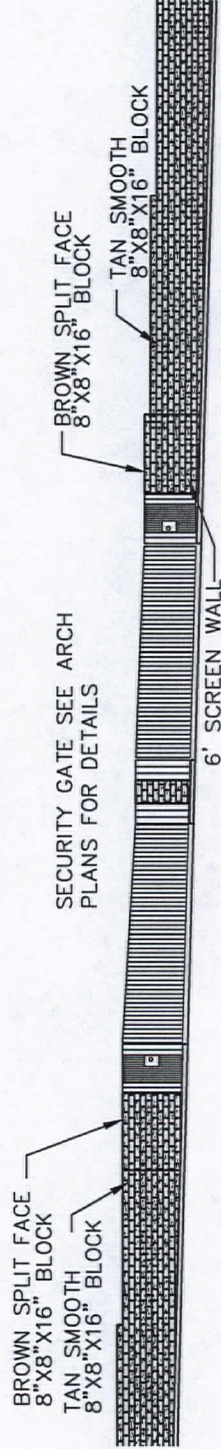

SCALE: 1" = 40'

DATE: 11/12/07

DRAFTER: LVB

CHECKED BY: TM

**REISS SUBDIVISION**

**WALL EXHIBIT**



5230 W. Patrick Lane  
Suite # 140  
Las Vegas, NV 89118

phone: 702.456.4664  
fax: 702.456.4919

**RECEIVED**  
DEC 14 2007

**VAR-26069**  
**01/10/08 PC**