



PLANNING & DEVELOPMENT DEPARTMENT

STATEMENT OF FINANCIAL INTEREST

Case Number: SUP-24723 APN: 139-34-612-085 (new)
139-34-612-065 thru 067 (old, per deed)

Name of Property Owner: Shirazi LLC

Name of Applicant: Jon Baktari

Name of Representative: Greg Borgel

To the best of your knowledge, does the Mayor or any member of the City Council or Planning Commission have any financial interest in this or any other property with the property owner, applicant, the property owner or applicant's general or limited partners, or an officer of their corporation or limited liability company?

Yes

No

If yes, please indicate the member of the City Council or Planning Commission who is involved and list the name(s) of the person or persons with whom the City Official holds an interest. Also list the Assessor's Parcel Number if the property in which the interest is held is different from the case parcel.

City Official: _____

Partner(s): _____

APN: _____


Signature of Property Owner: *Jon Baktari*

Print Name: Jon Baktari

Subscribed and sworn before me

This 17th day of September, 2007

Rosemary Congero
Notary Public in and for said County and State

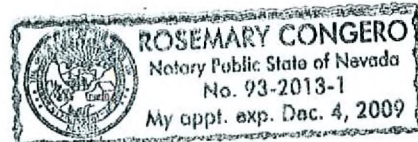

RECEIVED



REVISIONS PER PLANNING DEPARTMENT, AB 08-14-93
 REVISIONS PER ARCHITECT, AB 08-17-93


1000 S. STEWART AVENUE
 SUITE 100
 LAS VEGAS, NV 89102
 (702) 735-9444

SOUTHWICK
 AND ASSOCIATES

STEWART AVENUE

PUBLIC ALLEY

9TH ST

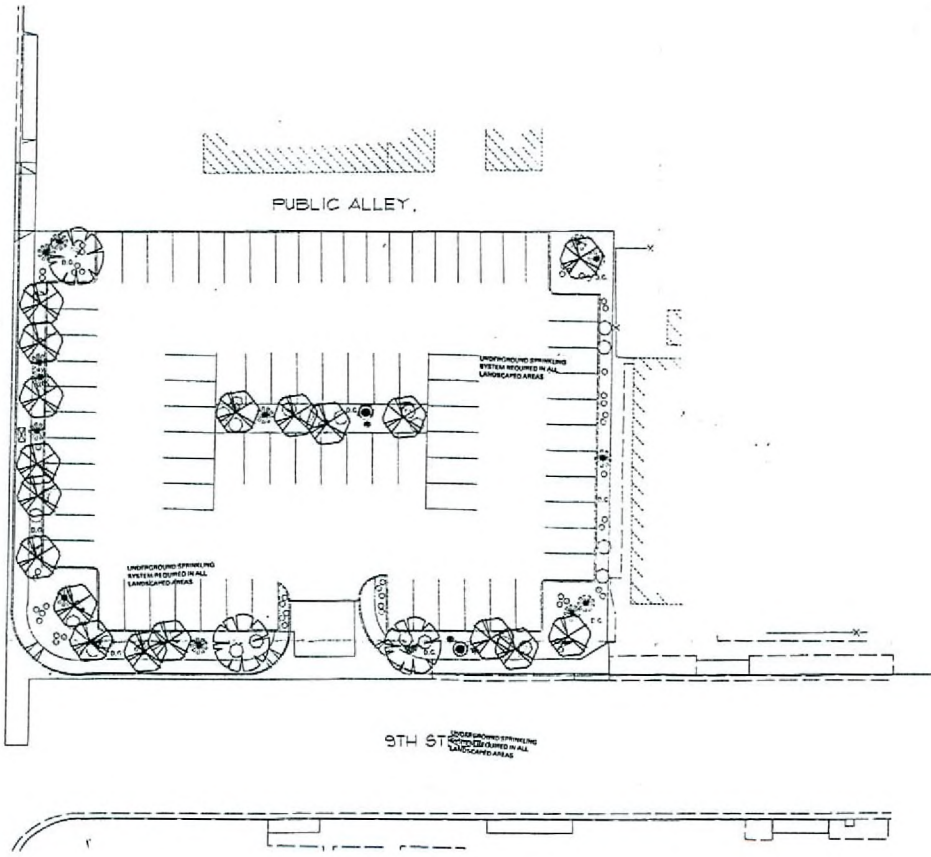

PLANTING LEGEND (QUANTITY TOTALS INCLUDE BOTH SIZES)

SYMBOL	PLANT/CULTIVAR NAME	SIZE	QTY	SYMBOL	PLANT/CULTIVAR NAME	SIZE	QTY
	PRUNUS VELUTINA 'INDESIST'	4"	1		ASPIDISTRA ELATIOR	1 GAL	28
	PRUNUS VELUTINA 'INDESIST'	1 1/2" GAL	1		HYDRUS COMPACTA	5 GAL	44
	AGAVE STROBILIFERA	24" DIA	18		YUCCA ELATA	8" TALL	10
	CERCOCARPUS DESERTI	24" DIA	41		AGAVE PARVIFLORA	5 GAL	50
	WASHINGTONIA ROBUSTA	20" TALL	5		CORDYLINE ALLAMANDA	1 GAL	81
	CUPRESSUS SEMPERVIRENS 'STRICTA'	24" DIA	23		HEBE X EXONIIFOLIA	1 GAL	32
	AMELANCHIER ALNIFOLIA	24" DIA	4		HEBE X EXONIIFOLIA	5 GAL	56
	PITOSPORUM TOBIRA 'WHEELER'S DWARF'	5 GAL	30		SALVIA GREGGII	5 GAL	38
	LEUCANTHES GRANDIFLORA 'SERRA MAGIC PINK'	5 GAL	36		LANTANA SP. 'TRAILING YELLOW'	1 GAL	850
					LANTANA SP. 'TRAILING YELLOW'	24" O.C.	

ATTENTION
 NO FINAL INSPECTION WITHOUT
 ZONING APPROVAL

APPROVED LANDSCAPING PLAN

[Signature]
 Planning & Development Department

D.S. NOTE:
 INSTALL A 2" LAYER OF 1/2" SCREENED GRANULAR FILL
 DECORATIVE ROCK CONTINUOUS IN ALL PLANTERS
 UNDER ALL TREES AND SHRUBS. AVAILABLE THROUGH
 WHOLESALE SUPPLIERS (702) 457-4066. BEFORE
 PLACING GRANULAR FILL, SUB-GRADE TO FIRM AND
 APPLY A PRE-EMERGENT HERBICIDE TO SOIL. AFTER
 PLACING ROCK, MAKE SURE NETS TO DRYE CORNERS
 ALLOW TO DRY, THEN APPLY A SECONDARY APPLICATION OF
 PRE-EMERGENT HERBICIDE TO TOP OF ROCK. KEEP
 TOP OF ROCK 1" BELOW ADJACENT MARKS AND CURBS.
 DO NOT ALLOW ROCK TO TOUCH THE TRUNK OF ANY
 PLANT. INSTALL AFTER INSTALLATION OF PLANT MATERIAL.
 SEE D.C. SHEET L-01.

CAMPBELL PLACE
 211 SOUTH STREET
 LAS VEGAS, NEVADA

PLANTING PLAN



SCALE: 1" = 20'-0"

L1.02

SUP-24723
11/08/07 PC

SEP 21 2007