



SDR-25487
REVISED
01/24/08 PC

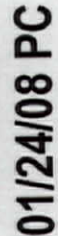

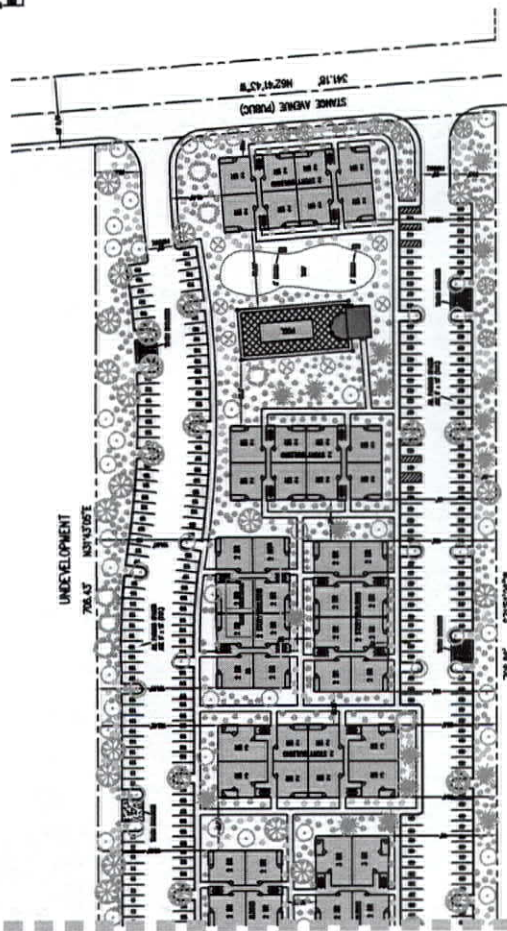

SEE SHEET 1

Trees

SYMBOL	SIZE	CHARACTER NAME	BUTLER'S NAME
	24" Disc	Shooting Disc	<i>Acacia simpliciflora</i>
	34" Disc	Albino Disc	Blue Intestine
	24" Disc	Chinapop	1. Purple rock/crystal
	34" Disc	Don't Mean Pat's Vind	Pinkish or "Poor Man's"
	24" Disc	From the East	Feathered yellowish Pin-Orange
	34" Disc	Mean I am Pat's	Wandering in clouds

Suggested Shrubs

SCIENTIFIC NAME	COMMON NAME	SIZE	BOTANICAL NAME
	Vernacular Curry Plant	5 Gallon	<i>Albizia americana</i>
	Desert Spoon	5 Gallon	<i>Dasylirion wheeleri</i>
	Red Yucca	5 Gallon	<i>Hesperaloe parviflora</i>
	Purple Four-o'clocks	5 Gallon	<i>Penstemon x 'Tuberosus'</i>
	Weeping Yucca	5 Gallon	<i>Yucca rostrata</i>

Suggested Shrubs


SYMBOL	SIZE	COMMON NAME	BOTANICAL NAME
	3 Gallons	Real Bird of Paradise	<i>Chlorophytum pulchellum</i>
	5 Gallons	Green Chest Texas Ranger	<i>L. bracteatum 'Vermilion Coast'</i>
	3 Gallons	Twist Canoe	<i>Succisa (China) nivalis-plena</i>
	5 Gallons	Shrubby Anemone	<i>Succisa (China) nivalis-plena</i>
	5 Gallons	Tweedia nana	Yellow 2 1/2

Suggested Shrubs


SYMBOL	SIZE	CARDEN NAME	BOTANICAL NAME
5 Yellow	5 Yellow	Desert Marigold	<i>Bacopa multiflora</i>
5 Yellow	5 Yellow	Bush Lavender	<i>Leontodon cruentus</i> 'Radiance'
5 Yellow	5 Yellow	Fairy Dandelion	<i>C. altissima</i> variegata
5 Yellow	5 Yellow	Thunder Cress Sage	<i>L. canadensis</i> 'Thunder Cress'
5 Yellow	5 Yellow	Autumn Sage	<i>Salvia greggii</i>

4. All elements to receive a 2" layer of 1" McWaters cold decorative seal surface otherwise noted.
5. All plant material to be planted a minimum of five feet away from perimeter walls and structures where possible.
6. Trees planted within five feet of Dumbbuck shall require root shields.
7. Pre-concrete and backfills to be applied to all planting areas.
8. All irrigation valves shall be reserved at time of planting unless otherwise noted.
9. All plant materials shall be installed per City of Las Vegas Table 19 Landscape Standards.

Landscape Arch. 233,088 SF

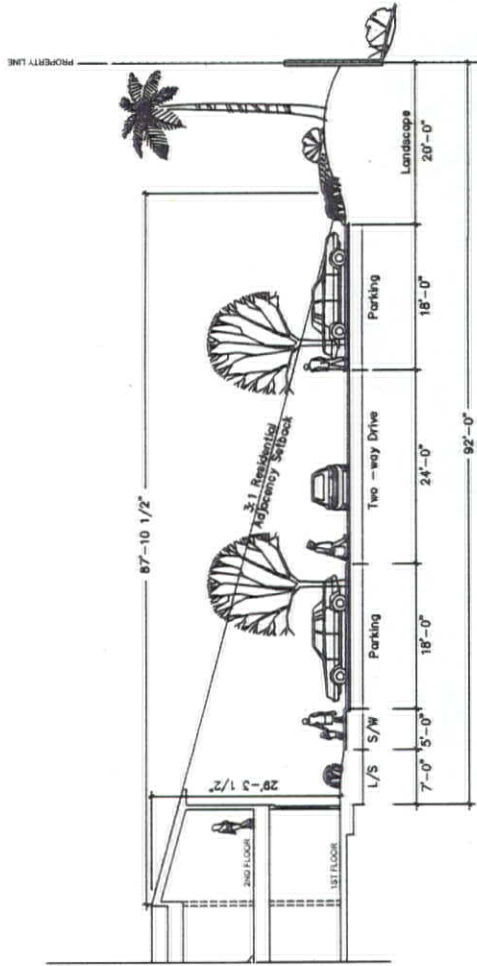

2 Story Building

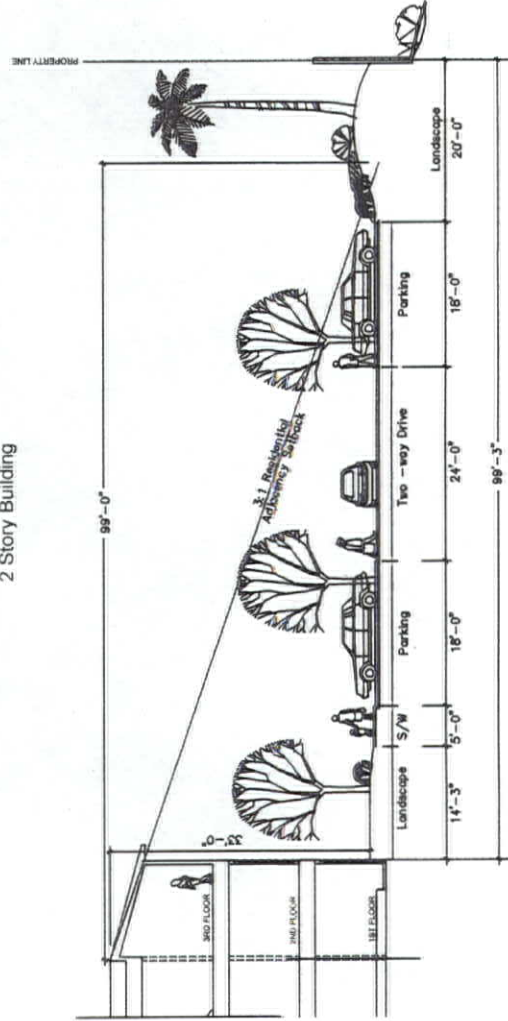

3 Story Building



4178 S. Country Dr.
Suite A
Las Vegas, NV 89149
Tel: 702-497-1551
Fax: 702-497-1552
Email: info@lone-mountain-puli.com


Lone Mountain/Puli

Section Las Vegas, Nevada

Date December 16, 2007
Project Number 20071201

SDR-25487
REVISED
01/24/08 PC

RECEIVED
DEC 29 2007

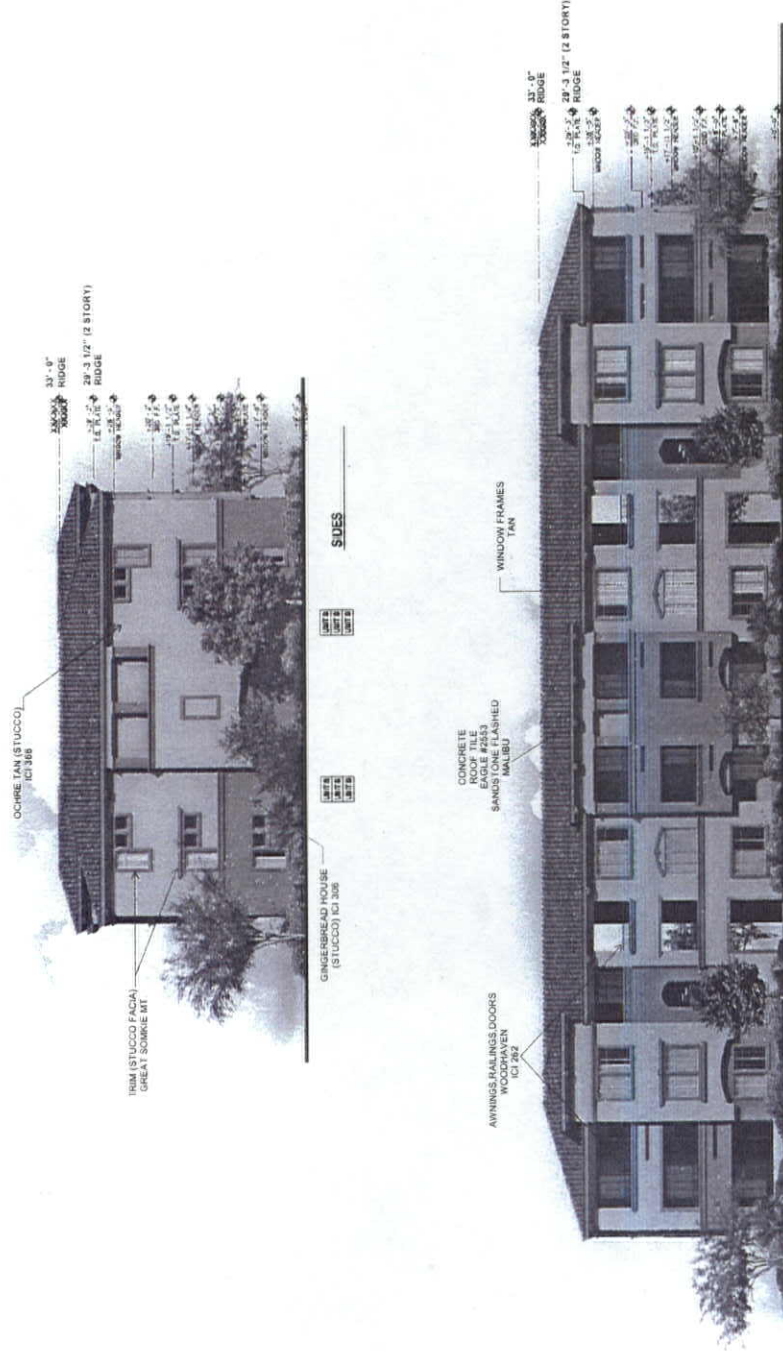

ELEVATION: BUILDING 1
 LONE MOUNTAIN/PULI MULTIFAMILY

RECEIVED
 DEC 28 2007


SDR-25487
 REVISED
 01/24/08 PC



**SDR-25487
REVISED
01/24/08 PC**



DEVELOPMENT CONSULTING SERVICES, LLC

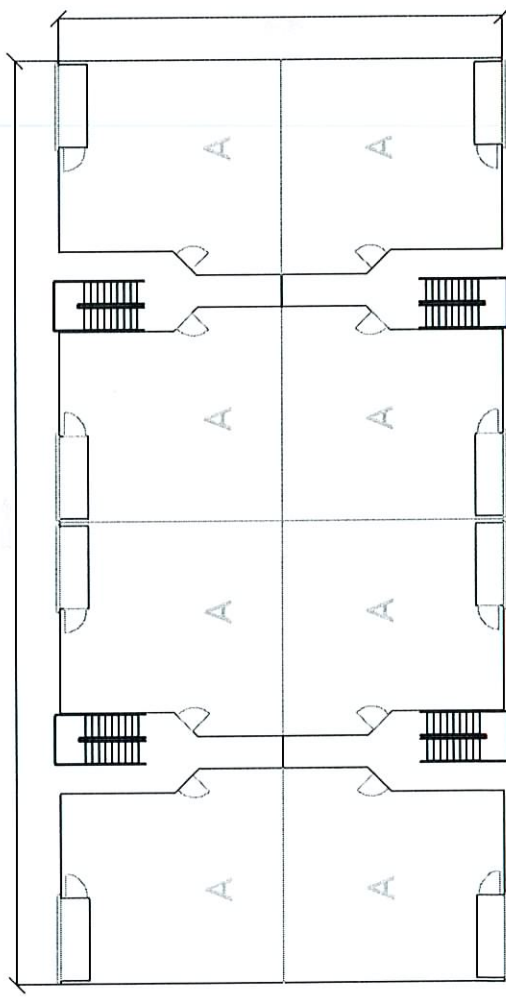

LONE MOUNTAIN PULI

Building 2 Floor Plan

Las Vegas, Nevada

Date:
Scale:

October 8, 2007
1/4" = 1'

RECEIVED
NOV 06 2007

SDR-25487
12/20/07 PC

LONE MOUNTAIN PULI

Building 1 Floor Plan

Las Vegas, Nevada


Date:
Scale:

October 8, 2007
1/8" = 1'

RECEIVED
NOV 06 2007

SDR-25487

12/20/07 PC

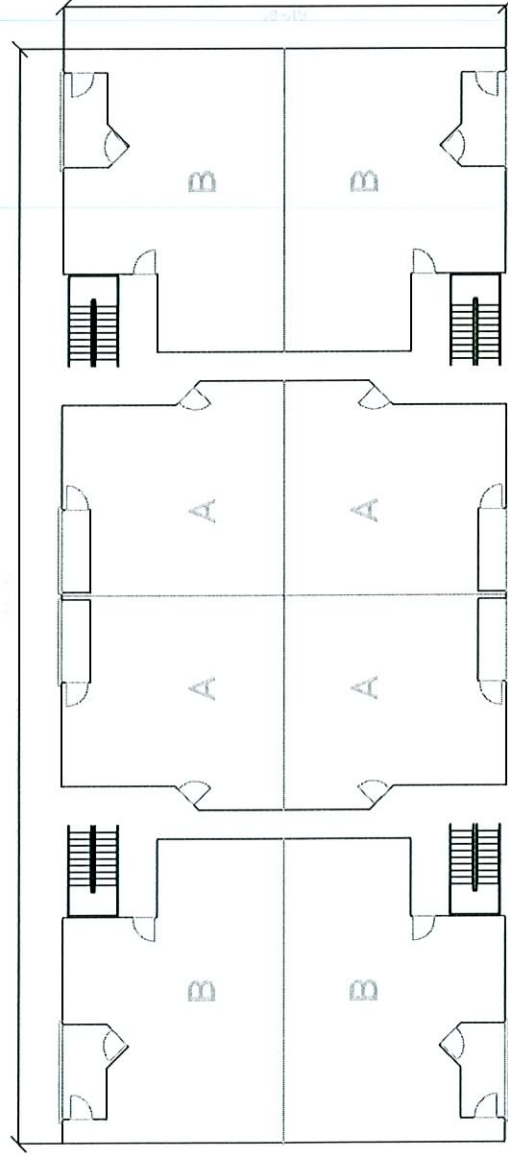



DEVELOPMENT CONSULTING SERVICES, LLC

LONE MOUNTAIN PULI

Unit Plans Las Vegas, Nevada



Date:
Scale:

October 8, 2007
1/4" = 1"


RECEIVED
NOV 05 2007

SDR-25487

12/20/07 PC

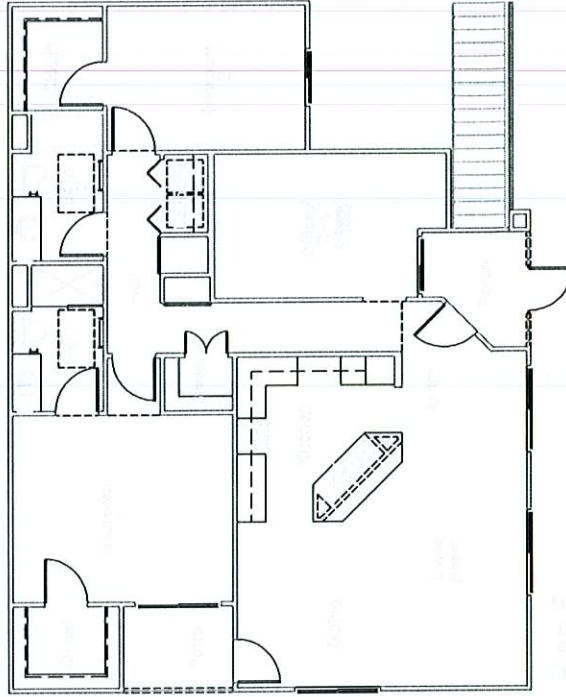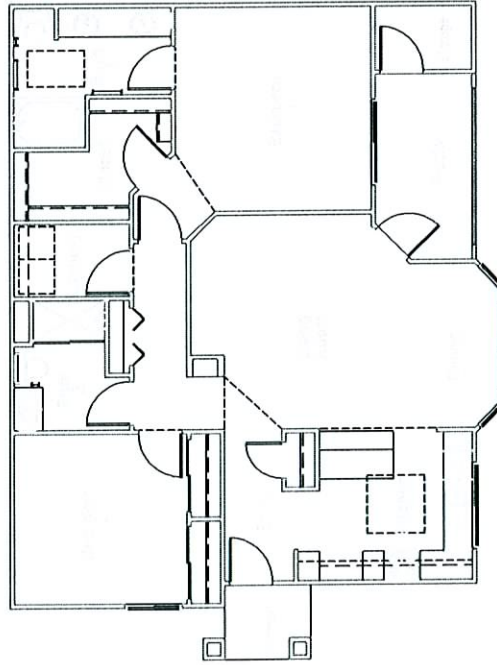



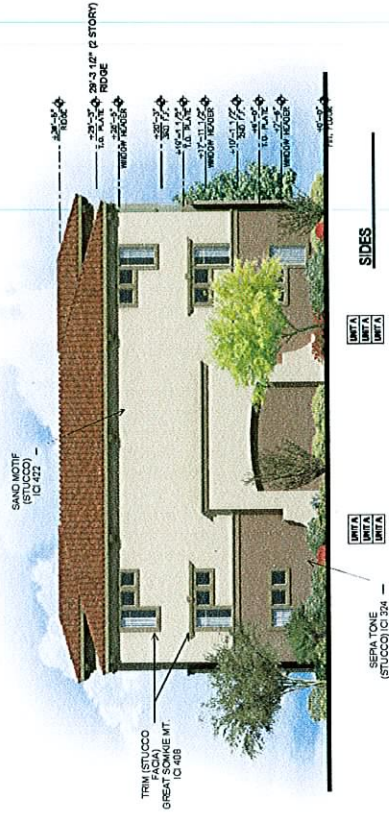

ELEVATION: BUILDING 2
 LONE MOUNTAIN/PULI MULTIFAMILY

SDR-25487
12/20/07 PC

RECEIVED
 NOV 06 2007



RECEIVED
NOV 06 2007

NOV 06 2007



ELEVATION: BUILDING 1
LONE MOUNTAIN/PULI MULTIFAMILY

RECEIVED
NOV 06 2007

SDR-25487
12/20/07 PC