





STATEMENT OF FINANCIAL INTEREST

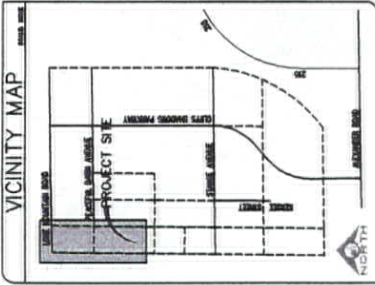

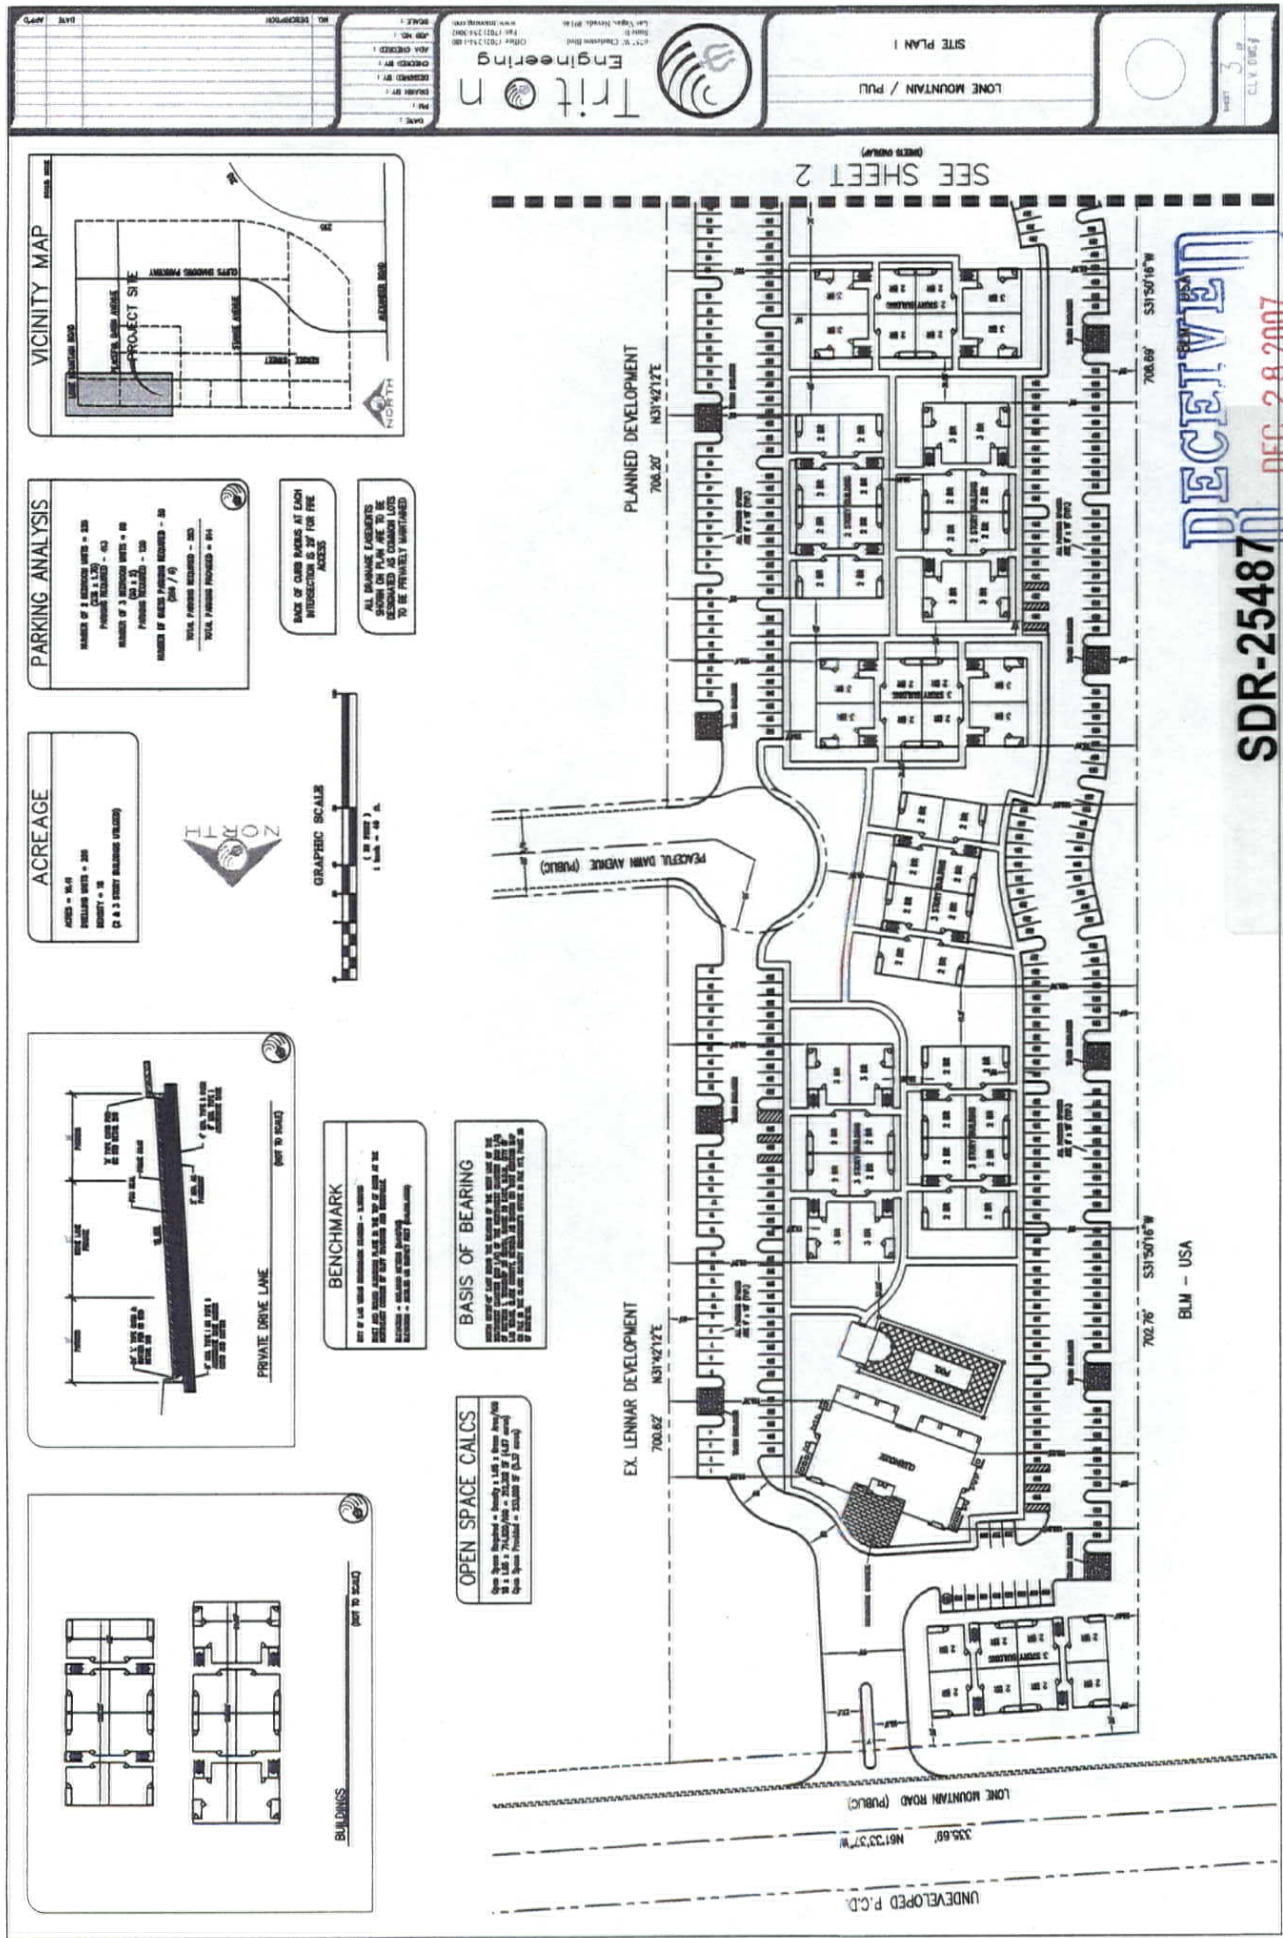

PARKING ANALYSIS





ACREAGE

ACRES - 16.4



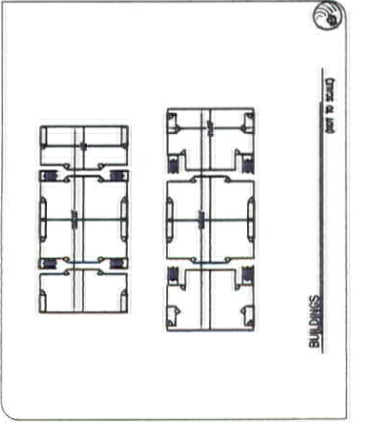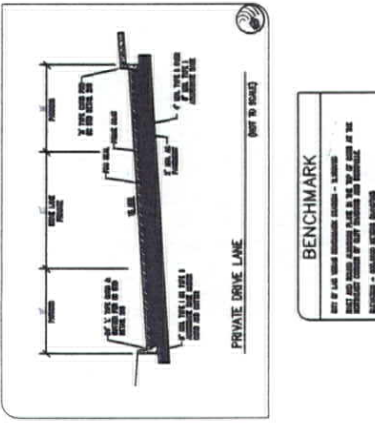

RECEIVED
 DEC 28 2007
 SDR-25487

REVISED
 01/24/08 PC

BLM - USA

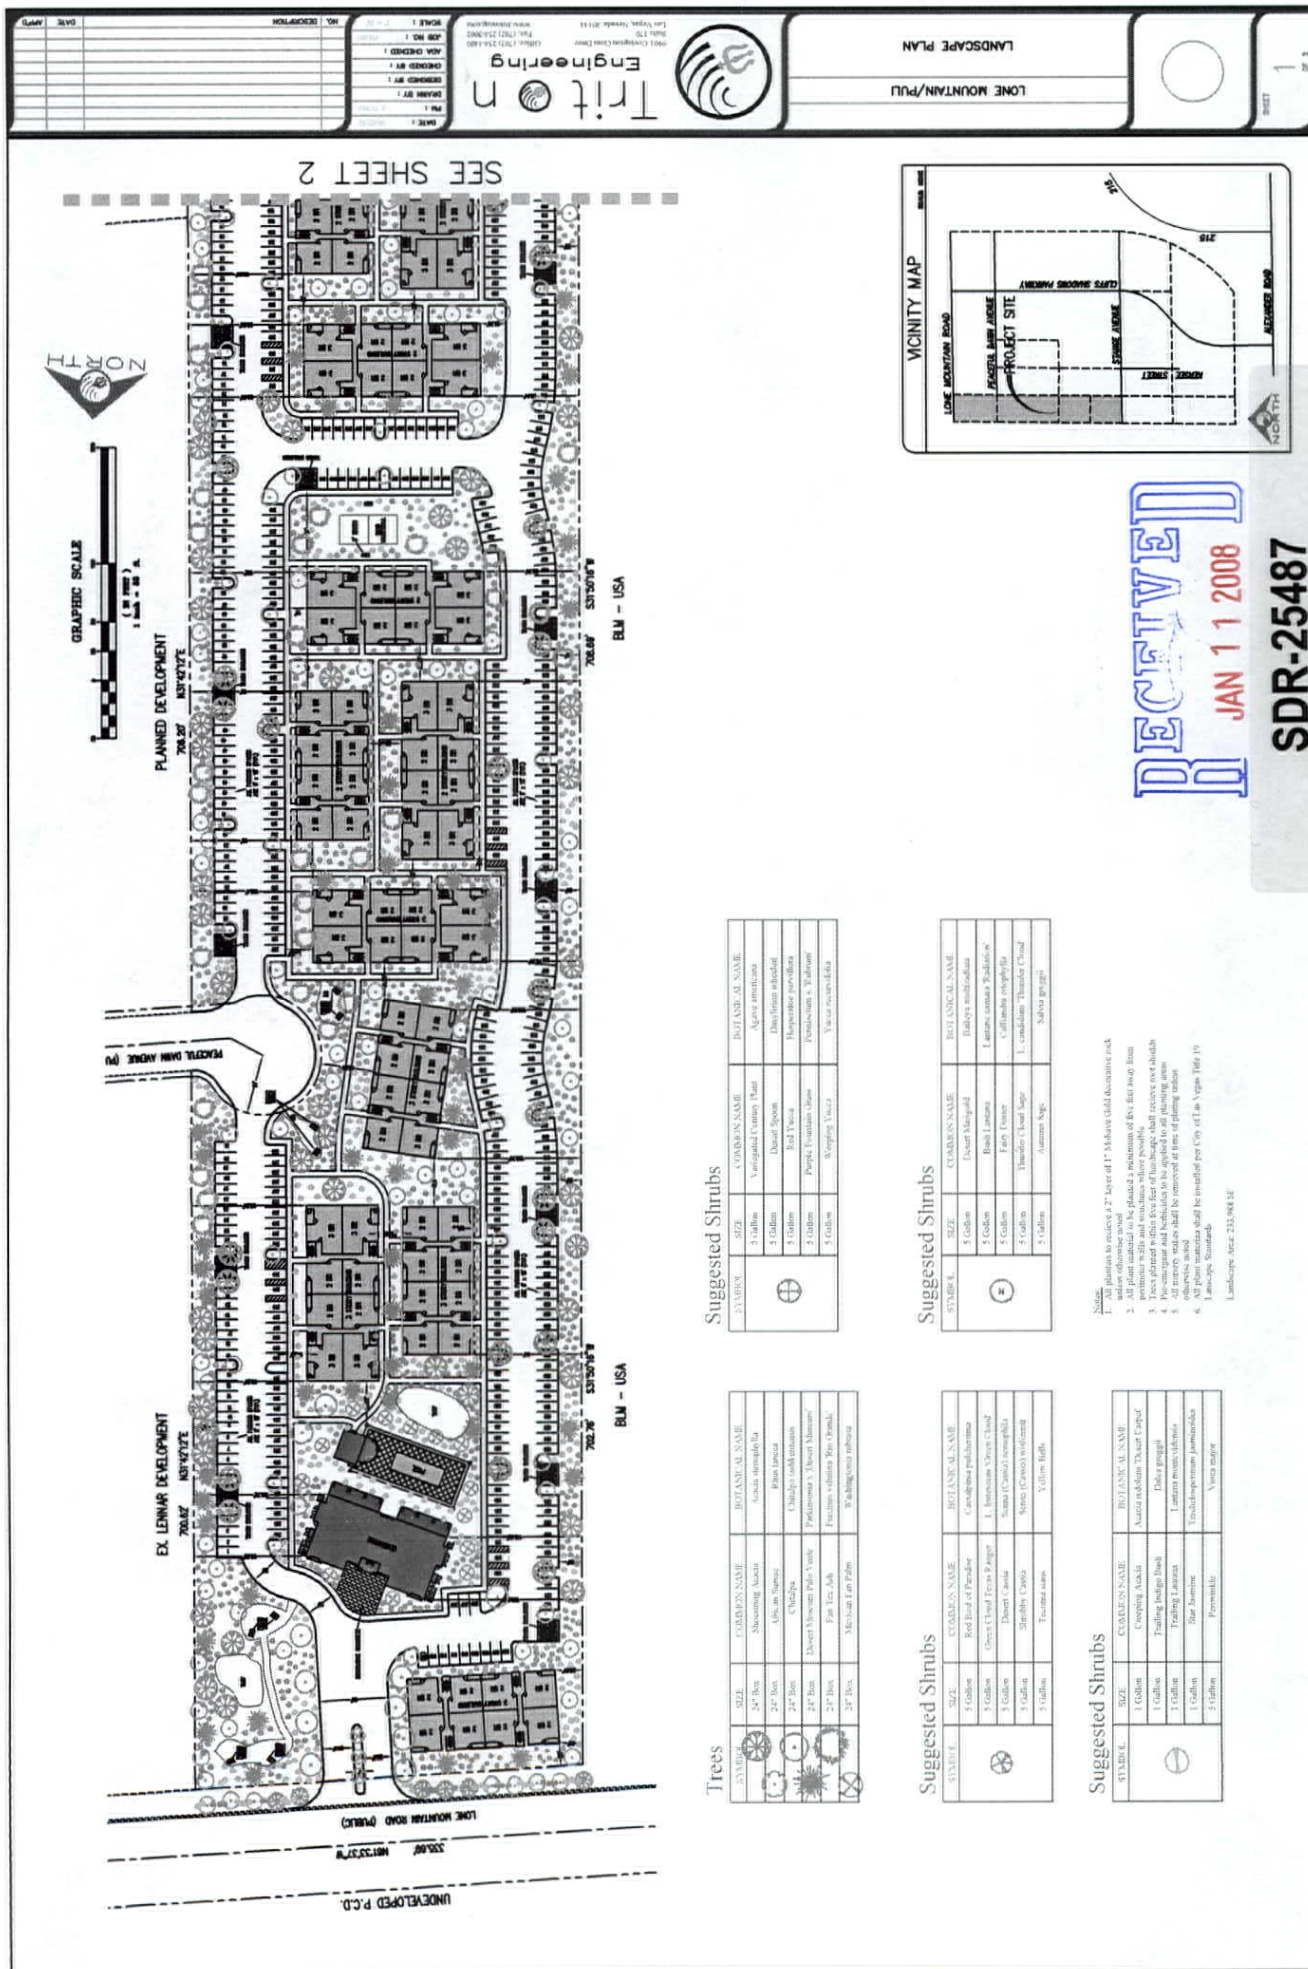

Trees

SYMBOL	SIZE	COMMON NAME	BOTANICAL NAME





RECEIVED
JAN 11 2008

SDR-25487

REVISED
01/24/08 PC

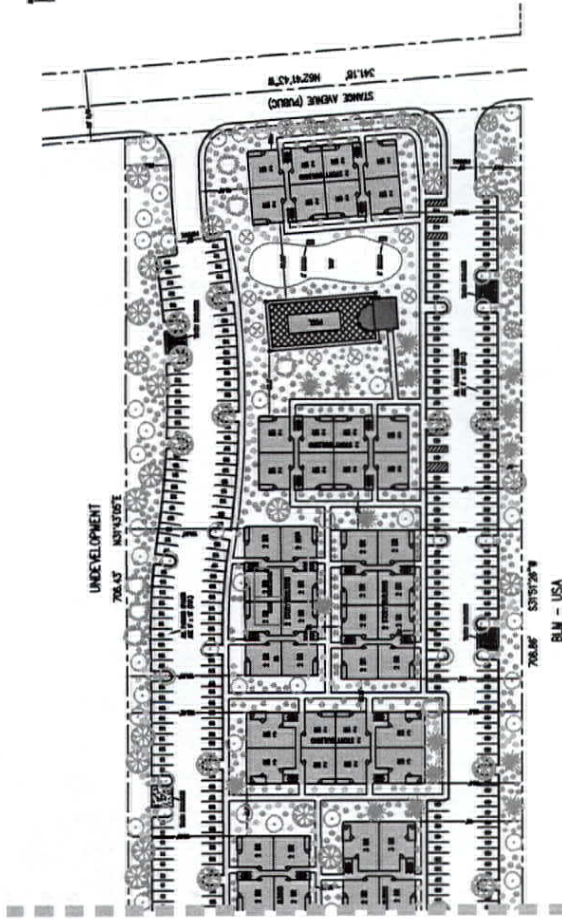

SEE SHEET ↓

Trees


Suggested Shrubs

	5 Gallon	Desert Spout	Daylily/shield
	5 Gallon	Red Yucca	Hesperaloe parviflora
	5 Gallon	Purple Fountain Grass	Pennisetum s. 'Hotspur'
	5 Gallon	Wormwood Spout	Yucca macrocarpa

Suggested Shrubs


Suggested Shrubs


SYMBOL	SIZE	COMMON NAME	BOTANICAL NAME
K	5 Gallons	Desert Marigold	<i>Baileya multiradiata</i>
	5 Gallons	Thunder Cloud Sage	<i>L. crandallii</i> "Thunder Cloud"
	5 Gallons	Autumn Sage	<i>Salvia greggii</i>

Suggested Shrubs

[illegible]


1. All planters to receive a 2" layer of 1" McHoney solid decorative mulch unless otherwise noted.
2. All plant material to be planted at a minimum of five foot away from perimeter walls and structures where possible.
3. Trees planted within five foot of hardscape shall receive root shade.
4. Pre-emergent and herbicides to be applied to all planting areas.
5. All survey stakes shall be removed at time of planting unless otherwise noted.
6. All plant materials shall be installed per City of Las Vegas Table 15 Landscape Standards.


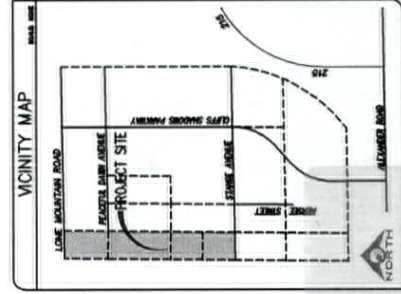


**SDR-25487
REVISED
01/24/08 PC**

01/24/08 PC

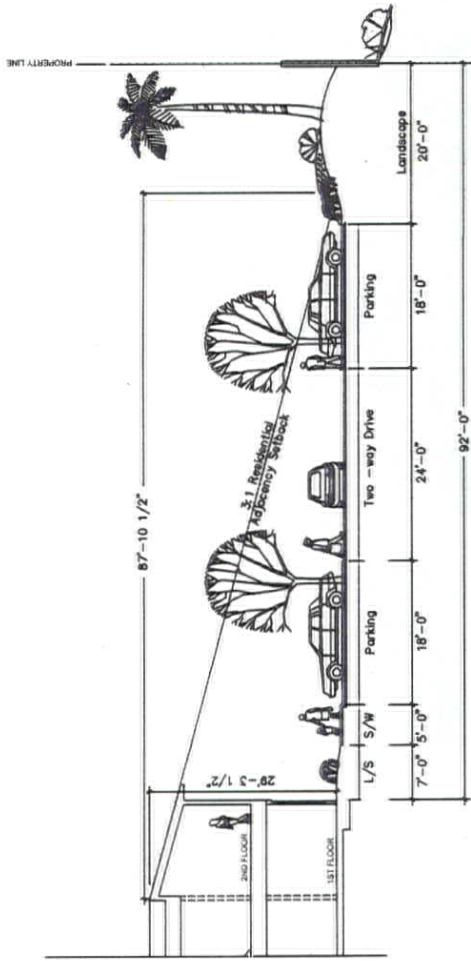

2 Story Building

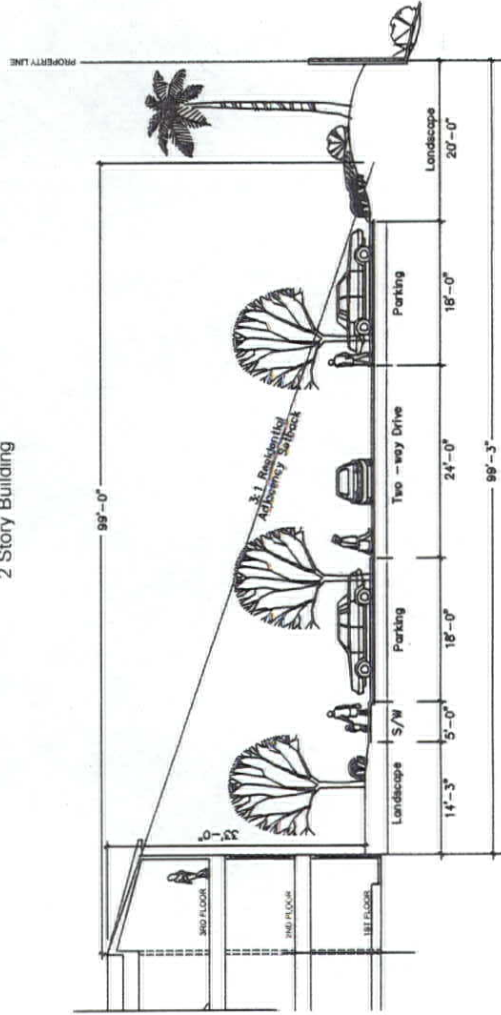

3 Story Building




Lone Mountain/Puli

Section Las Vegas, Nevada


Date December 26, 2007
Project Number 20071201

SDR-25487

REVISED

01/24/08 PC

RECEIVED
DEC 26 2007

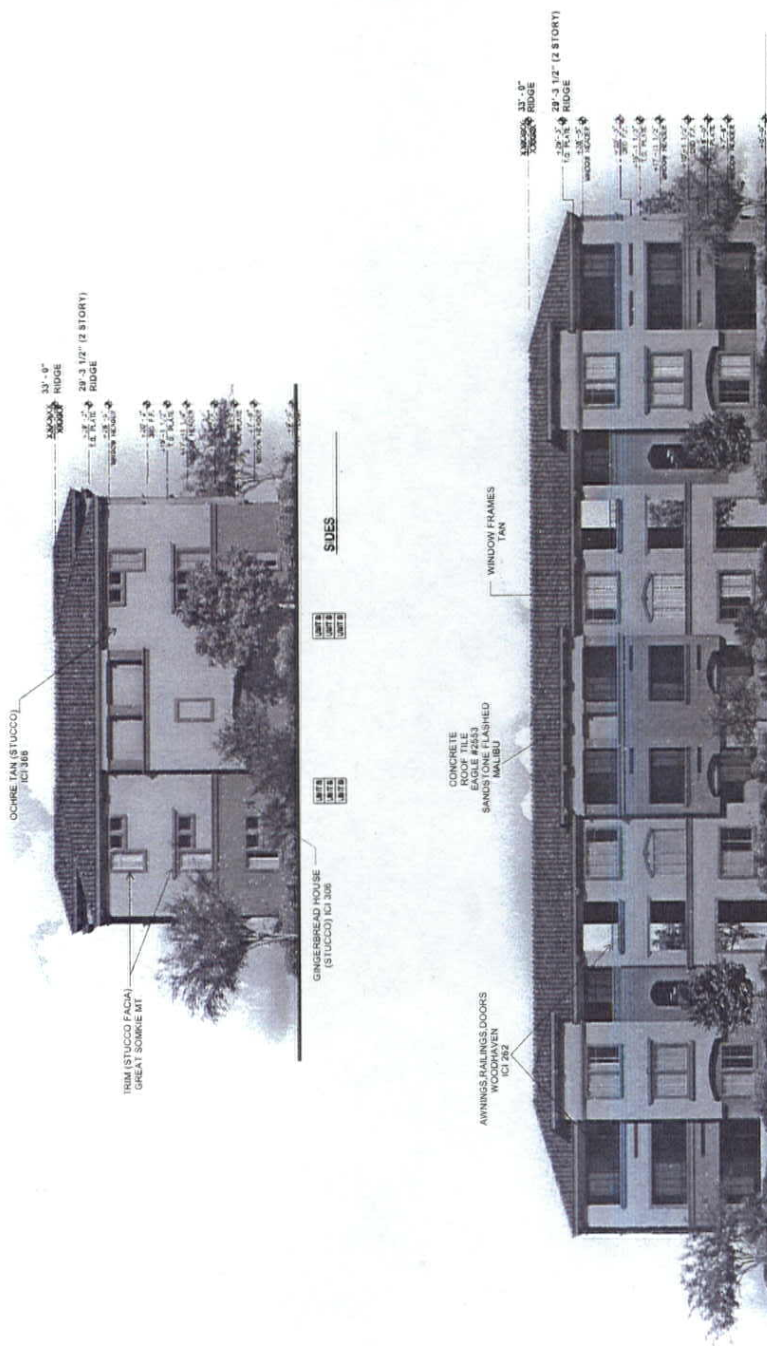

ELEVATION: BUILDING 1
LONE MOUNTAIN/PULI MULTIFAMILY

SDR-25487
REVISED
01/24/08 PC

RECEIVED
DEC 28 2007




ELEVATION: BUILDING 2
LONE MOUNTAIN/PULI MULTIFAMILY

SDR-25487
REVISED
01/24/08 PC

RECEIVED
DEC 28 2007



DEVELOPMENT CONSULTING SERVICES, LLC

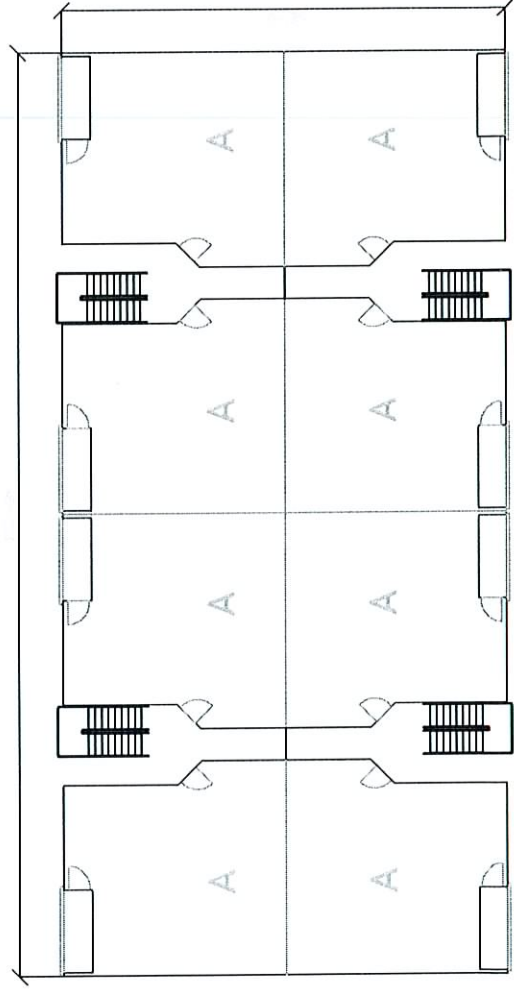

LONE MOUNTAIN PULI

Building 2 Floor Plan

Las Vegas, Nevada

Date:
Scale:

October 8, 2007
1/4" = 1'

RECEIVED
NOV 06 2007

SDR-25487
12/20/07 PC




LONE MOUNTAIN PULI

Building 1 Floor Plan

Las Vegas, Nevada

Date: October 8, 2007
Scale: 1/8" = 1'

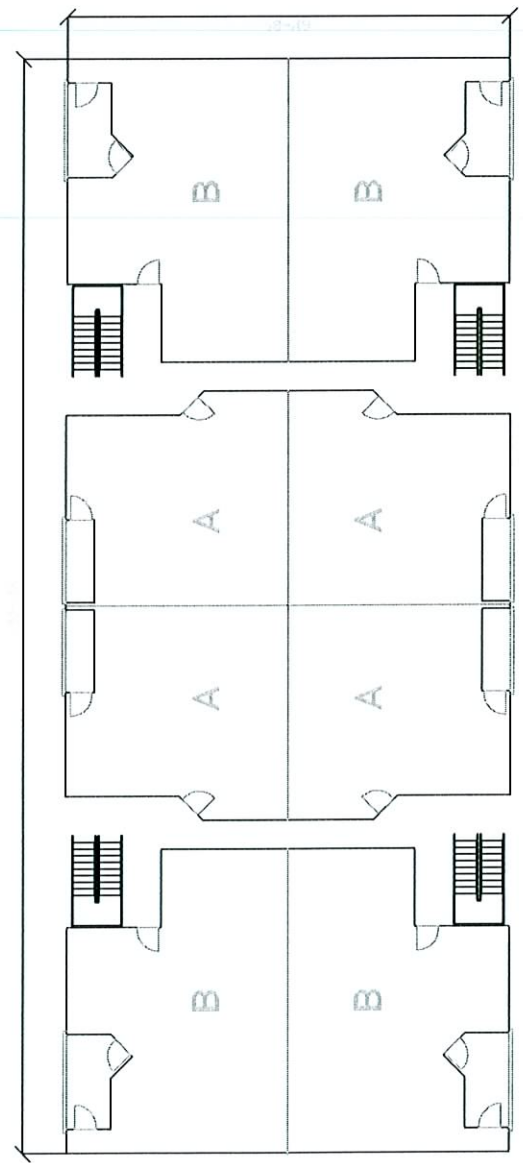

RECEIVED
NOV 06 2007

SDR-25487
12/20/07 PC



LONE MOUNTAIN PULI

Unit Plans Las Vegas, Nevada



Date:
Scale:

October 8, 2007
1/4" = 1"

RECEIVED
NOV 05 2007

SDR-25487

12/20/07 PC

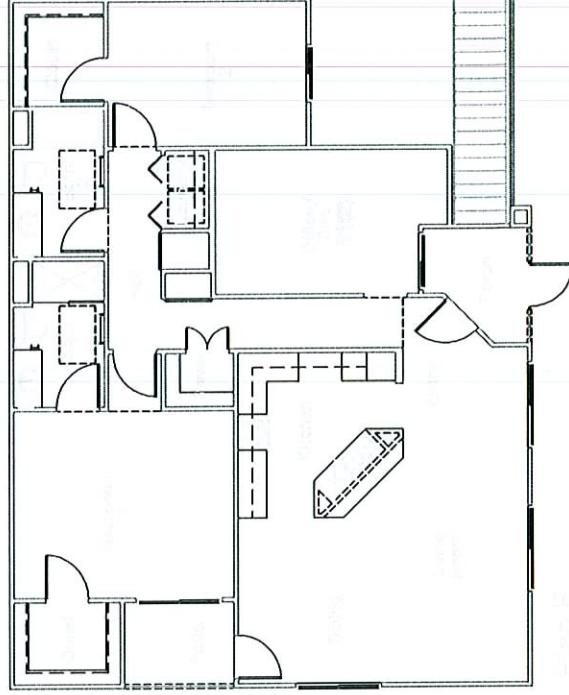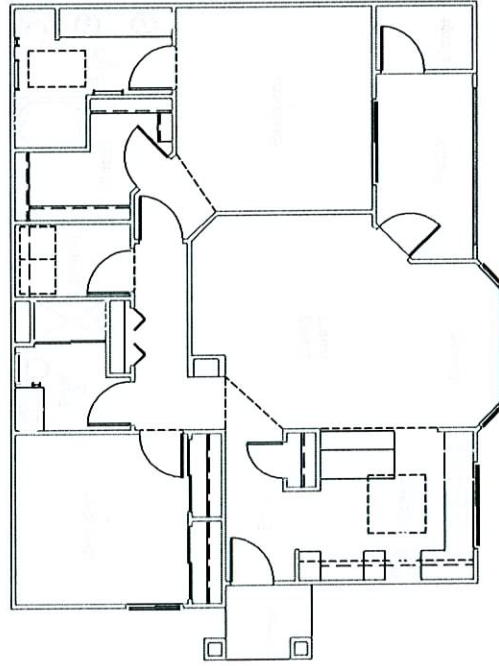

SDR 25487				
Northwest Estates, LLC, et al				
SEC Lone Mountain Rd. & Puli Rd.				
Proposed 296-unit multi-family residential development.				
Traffic produced by proposed development:				
	DESCRIPTION	#UNIT	RATE/# UNIT	TOTAL
Average Daily Traffic (ADT)	RES. CONDO/TOWNHOUSE [DWELL]	296	5.86	1,735
AM Peak Hour			0.44	130
PM Peak Hour			0.52	154
<i>(heaviest 60 minutes)</i>				
Existing traffic on all nearby streets; counts not available for Lone Mountain or Stange:				
Cliff Shadows Parkway				
Average Daily Traffic (ADT)	6,983			
PM Peak Hour	559			
<i>(heaviest 60 minutes)</i>				
Traffic Capacity of adjacent streets:				
	Adjacent street ADT			
	Capacity			
Lone Mountain Rd.	16200			
Stange Ave.	16200			
Cliff Shadows Pkwy.	32585			
This project will add approximately 1,735 trips per day on Lone Mountain, Stange, and Cliff Shadows. This will increase expected volumes by about 25 percent on Cliff Shadows. Cliff Shadows is at about 21 percent of capacity. Counts were not available for Lone Mountain or Stange, but both are believed to be under capacity.				
Based on Peak Hour use, this development will add roughly 154 additional cars into the area; which works out to about 3 every minute.				
Note that this report assumes all traffic from this development uses all named streets.				