



PLANNING & DEVELOPMENT DEPARTMENT

STATEMENT OF FINANCIAL INTEREST

Case Number: **VAR-25778** APN: 162-03-811-000 D01

Name of Property Owner: EXCEED PROPERTIES, INC.

Name of Applicant: EXCEED PROPERTIES, INC.

Name of Representative: ED VANCE & ASSOCIATES - CHRIS RICHARDSON

To the best of your knowledge, does the Mayor or any member of the City Council or Planning Commission have any financial interest in this or any other property with the property owner, applicant, the property owner or applicant's general or limited partners, or an officer of their corporation or limited liability company?

☐ Yes

☒ No

If yes, please indicate the member of the City Council or Planning Commission who is involved and list the name(s) of the person or persons with whom the City Official holds an interest. Also list the Assessor's Parcel Number if the property in which the interest is held is different from the case parcel.

City Official: _____

Partner(s): _____

APN: _____

Signature of Property Owner: Charles V. Miles

Print Name: Charles V. Miles

Subscribed and sworn before me

This 19 day of November, 20 07

Jennifer E. Moss
Notary Public in and for said County and State



PLANNING & DEVELOPMENT DEPARTMENT

STATEMENT OF FINANCIAL INTEREST

Case Number: **VAR-25778** APN: 162-03-801-099
Name of Property Owner: GOOD E. SAHARA LLC
Name of Applicant: EXCEED PROPERTIES, LLC
Name of Representative: ED VAUCE & ASSOCIATES - CHRIS RICHARDSON

To the best of your knowledge, does the Mayor or any member of the City Council or Planning Commission have any financial interest in this or any other property with the property owner, applicant, the property owner or applicant's general or limited partners, or an officer of their corporation or limited liability company?

_____ Yes

_____ ☒ No

If yes, please indicate the member of the City Council or Planning Commission who is involved and list the name(s) of the person or persons with whom the City Official holds an interest. Also list the Assessor's Parcel Number if the property in which the interest is held is different from the case parcel.

City Official: _____

Partner(s): _____

APN: _____

Signature of Property Owner: _____

Print Name: KHACHIK TOOMIAN'S Managing Partner

Subscribed and sworn before me

This 20th day of NOVEMBER, 2007

MATT V. MATTEVOSSIAN
Notary Public in and for said County and State



PLANNING & DEVELOPMENT DEPARTMENT

STATEMENT OF FINANCIAL INTEREST

Case Number: VAR-25778 APN: 162-03-801-011 162-03-801-120
162-03-801-013 162-03-810-015

Name of Property Owner: FAITH COMMUNICATIONS CORP.

Name of Applicant: Exceed Properties, Inc.

Name of Representative: ED VANCE & ASSOCIATES - CHRIS RICHARDSON

To the best of your knowledge, does the Mayor or any member of the City Council or Planning Commission have any financial interest in this or any other property with the property owner, applicant, the property owner or applicant's general or limited partners, or an officer of their corporation or limited liability company?

Yes

☒ No

If yes, please indicate the member of the City Council or Planning Commission who is involved and list the name(s) of the person or persons with whom the City Official holds an interest. Also list the Assessor's Parcel Number if the property in which the interest is held is different from the case parcel.

City Official: _____

Partner(s): _____

APN: _____

Signature of Property Owner: RE Stahl PRES.

Print Name: BRAD STAHELI, PRESIDENT

Subscribed and sworn before me

This 19th day of Nov. , 20 07


Notary Public in and for said County and State

Revised 11-14-06



f:\depot\Application Packet\Statement of Financial Interest.doc

RECEIVED
NOV 27 2007

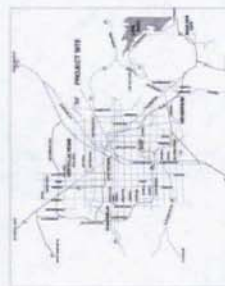


JAN 24 2008


LAS VEGAS, NEVADA

02/14/08 PC



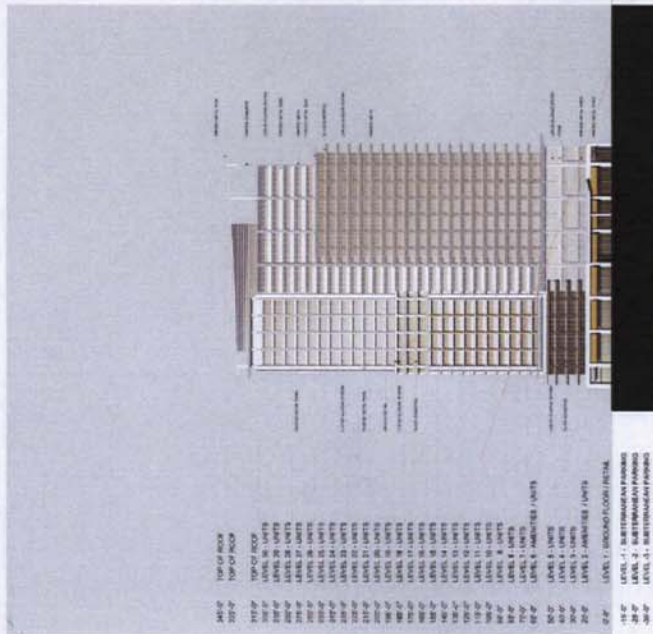

NORTH ELEVATION

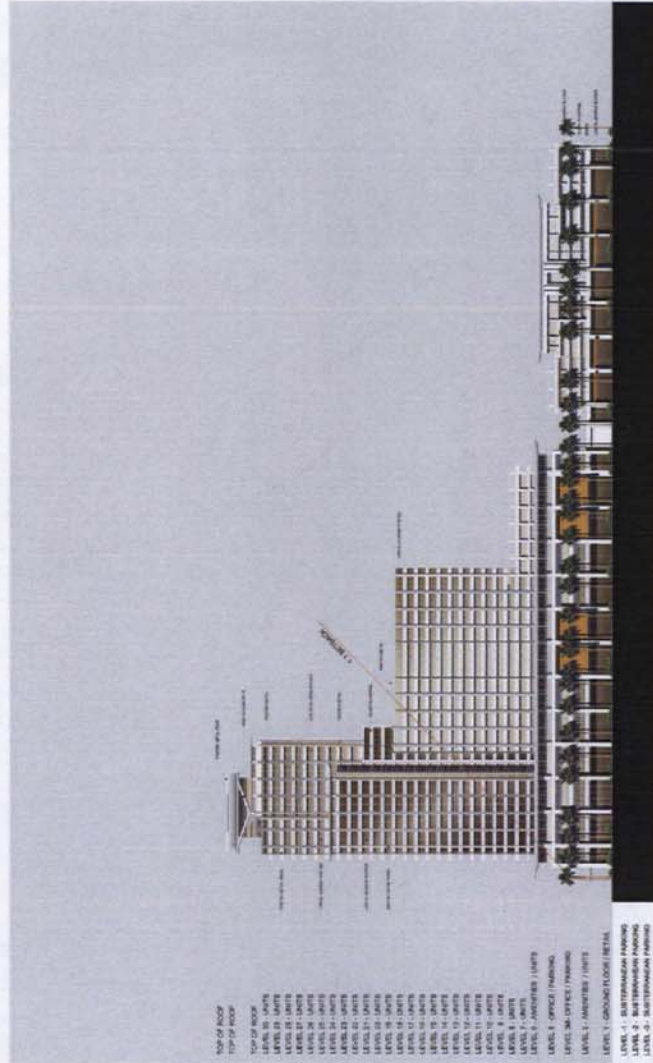

EAST ELEVATION

ZON-25776 VAR-25778
 SUP-25775 SUP-25779
 SDR-25773 REVISED
 02/14/08 PC



ED VANCE AND ASSOCIATES
 980 AVENUE 200, SUITE 200
 LAS VEGAS, NEVADA 89144
 (702) 735-1100
 www.edvanceassociates.com

EXTERIOR ELEVATIONS

SAHARA AVENUE & SIXTH STREET MIXED-USE


JANUARY 23, 2008

LAS VEGAS, NEVADA



RECEIVED

JAN 24 2008

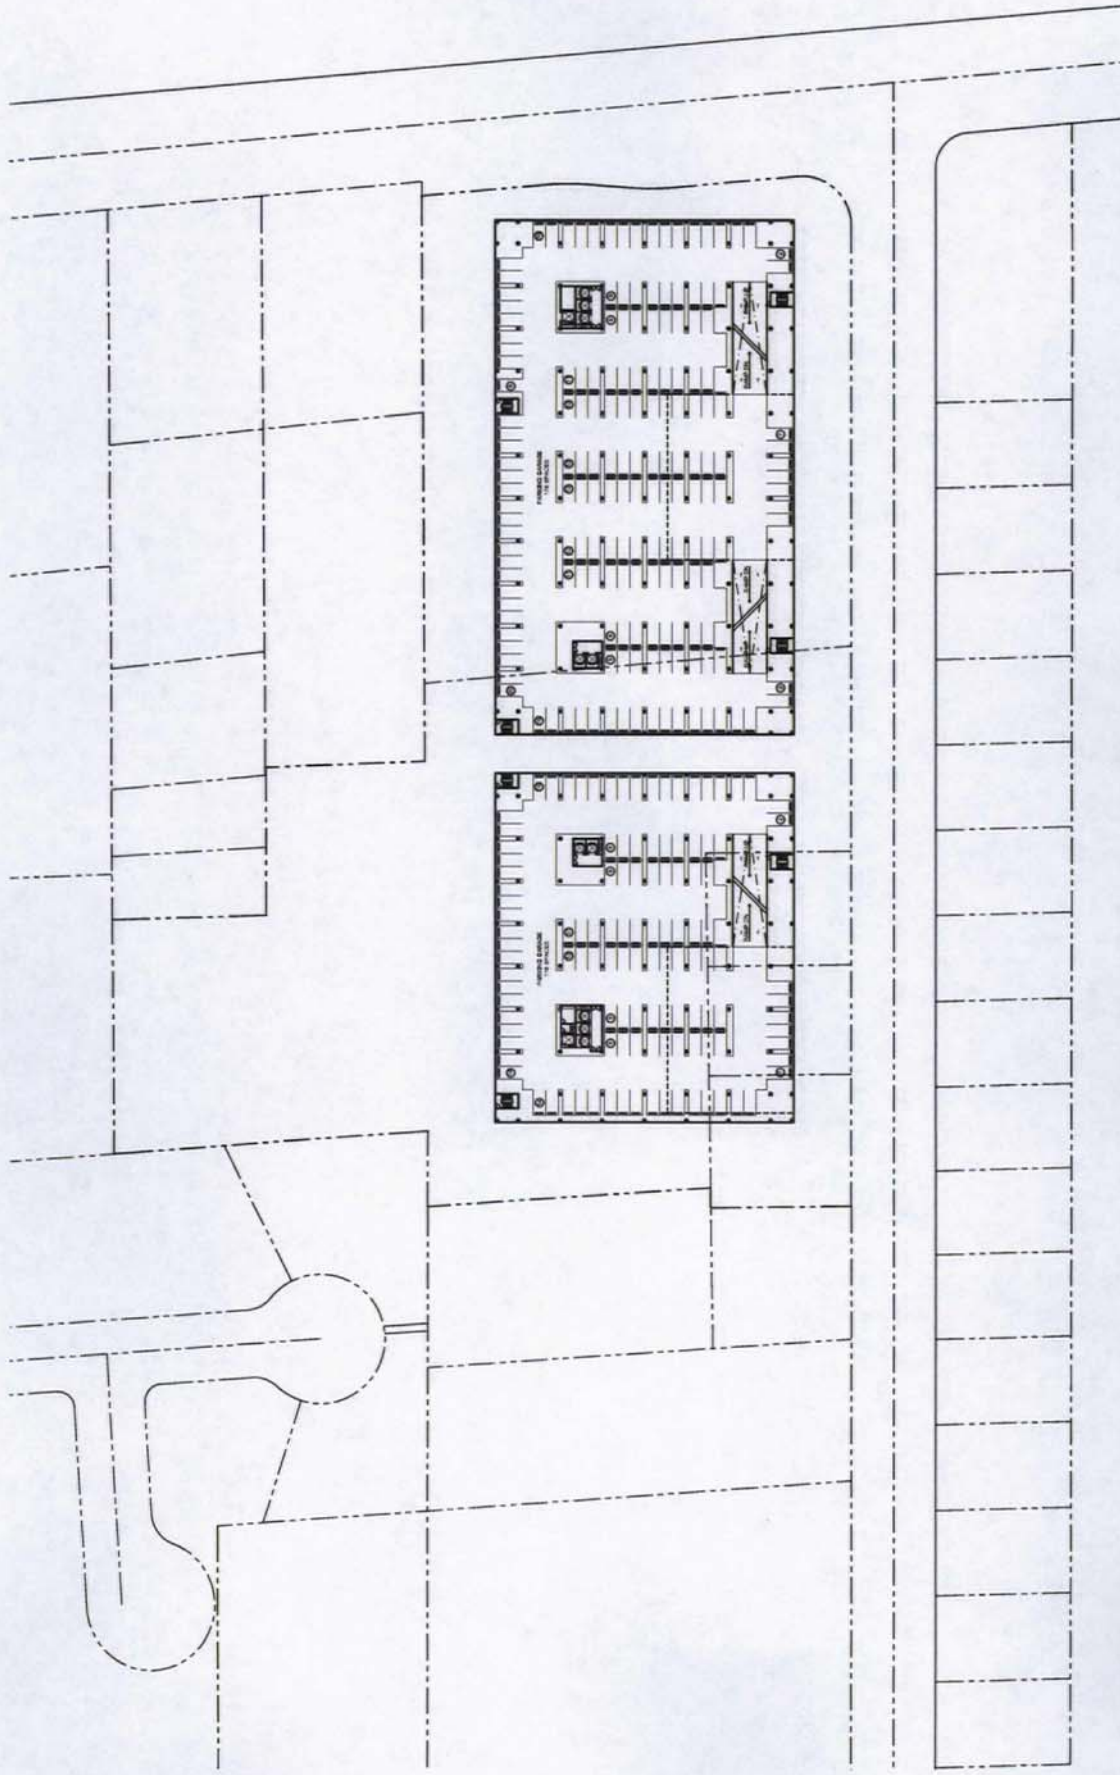

ED VANCE AND ASSOCIATES
 ARCHITECTS
 1010 W. 10TH STREET, SUITE 100
 LAS VEGAS, NEVADA 89104
 P: 702.946.8100 F: 702.946.8104
 WWW.EXANDASSOCIATES.COM

FLOOR PLAN - SUBTERRANEAN LEVELS -1 THRU -4

SAHARA AVENUE & SIXTH STREET MIXED-USE

JANUARY 23, 2008


LAS VEGAS, NEVADA

ZON-25776 VAR-25778

SUP-25775 SUP-25779

SDR-25773 REVISED

02/14/08 PC

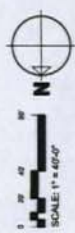


RECEIVED

JAN 24 2008



JAN 24 2008

ED VANCE AND ASSOCIATES
100 SPAVEN CENTER DRIVE SUITE 100
LAS VEGAS, NEVADA 89144
P. 702.846.8193 F. 702.946.8196
WWW.EDVANCEASSOCIATES.COM

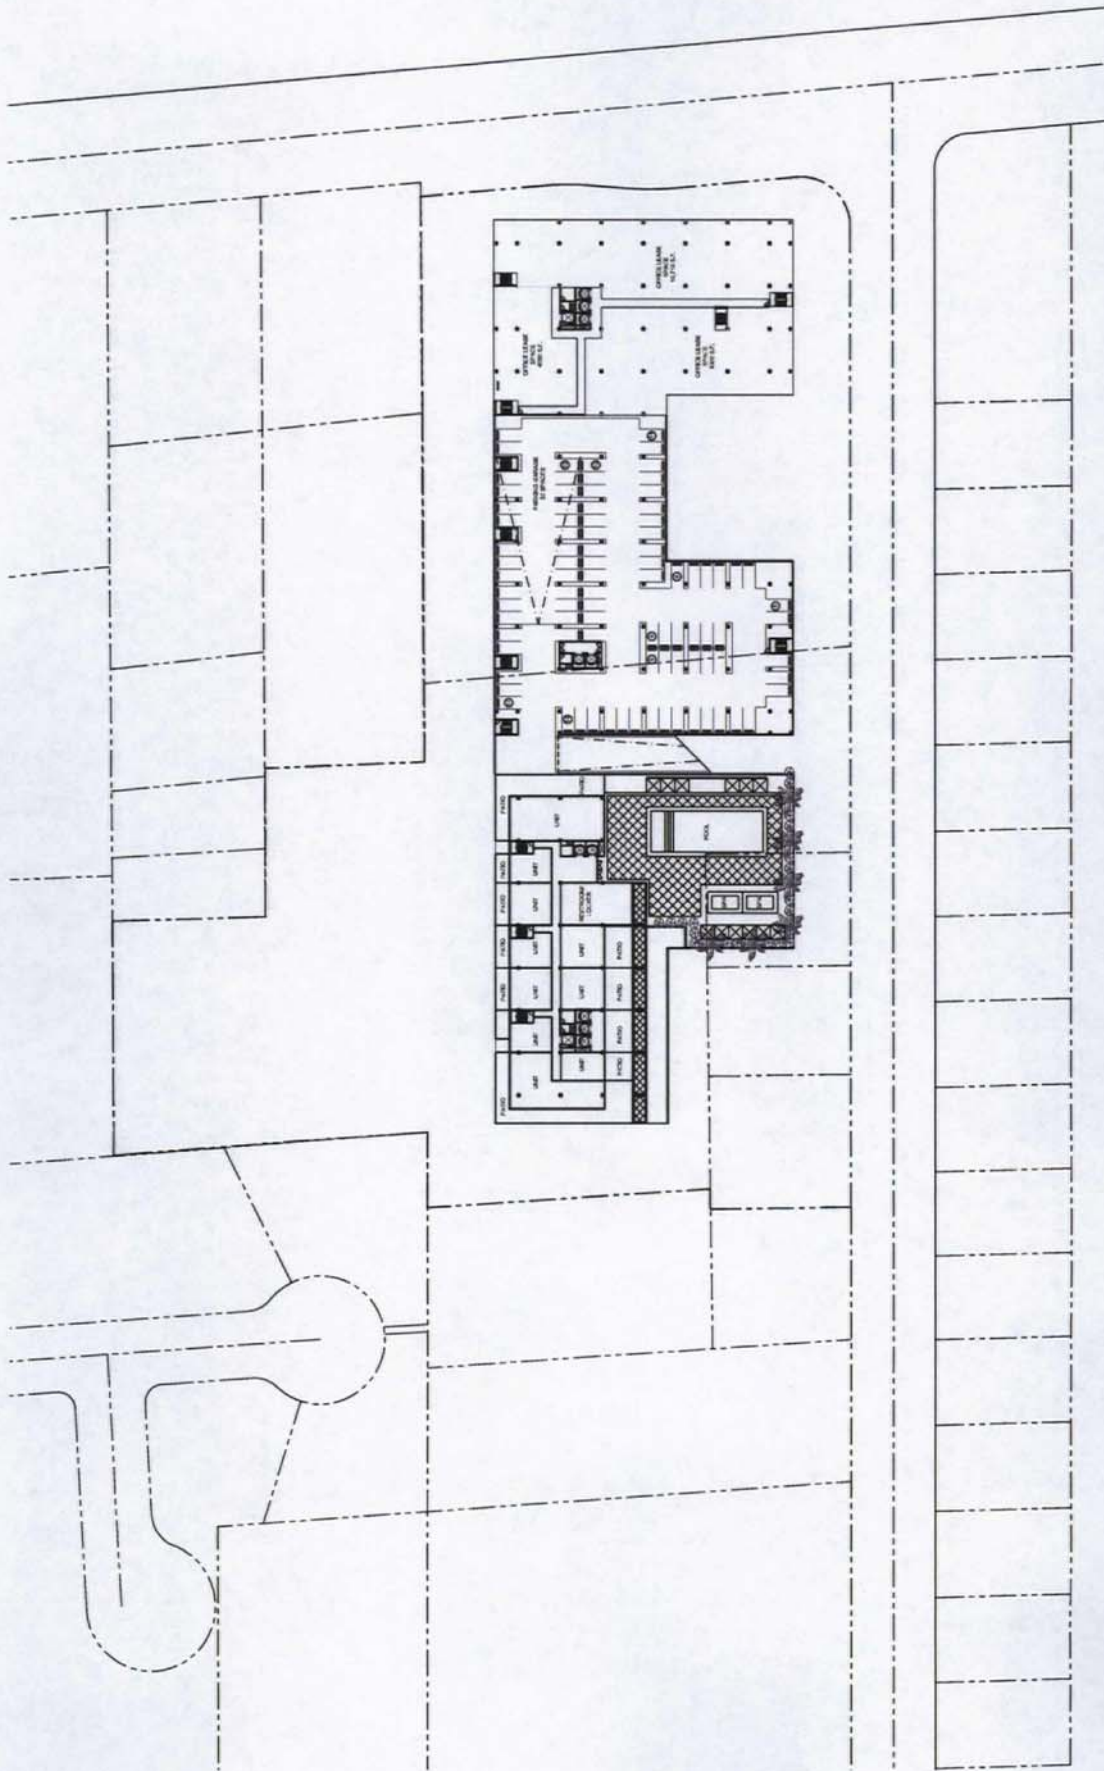


RECEIVED
JAN 24 2008

FLOOR PLAN - TOWER LEVEL 2
SAHARA AVENUE & SIXTH STREET MIXED-USE
LAS VEGAS, NEVADA

ZON-25776 VAR-25778 JANUARY 23, 2008
SUP-25775 SUP-25779
SDR-25773 REVISED
02/14/08 PC

EX&A
ARCHITECTS
100 VANCE AND ASSOCIATES
LAS VEGAS, NEVADA 89144
P. 702.246.8129 F. 702.246.8194
WWW.EXANDASSOCIATES.COM

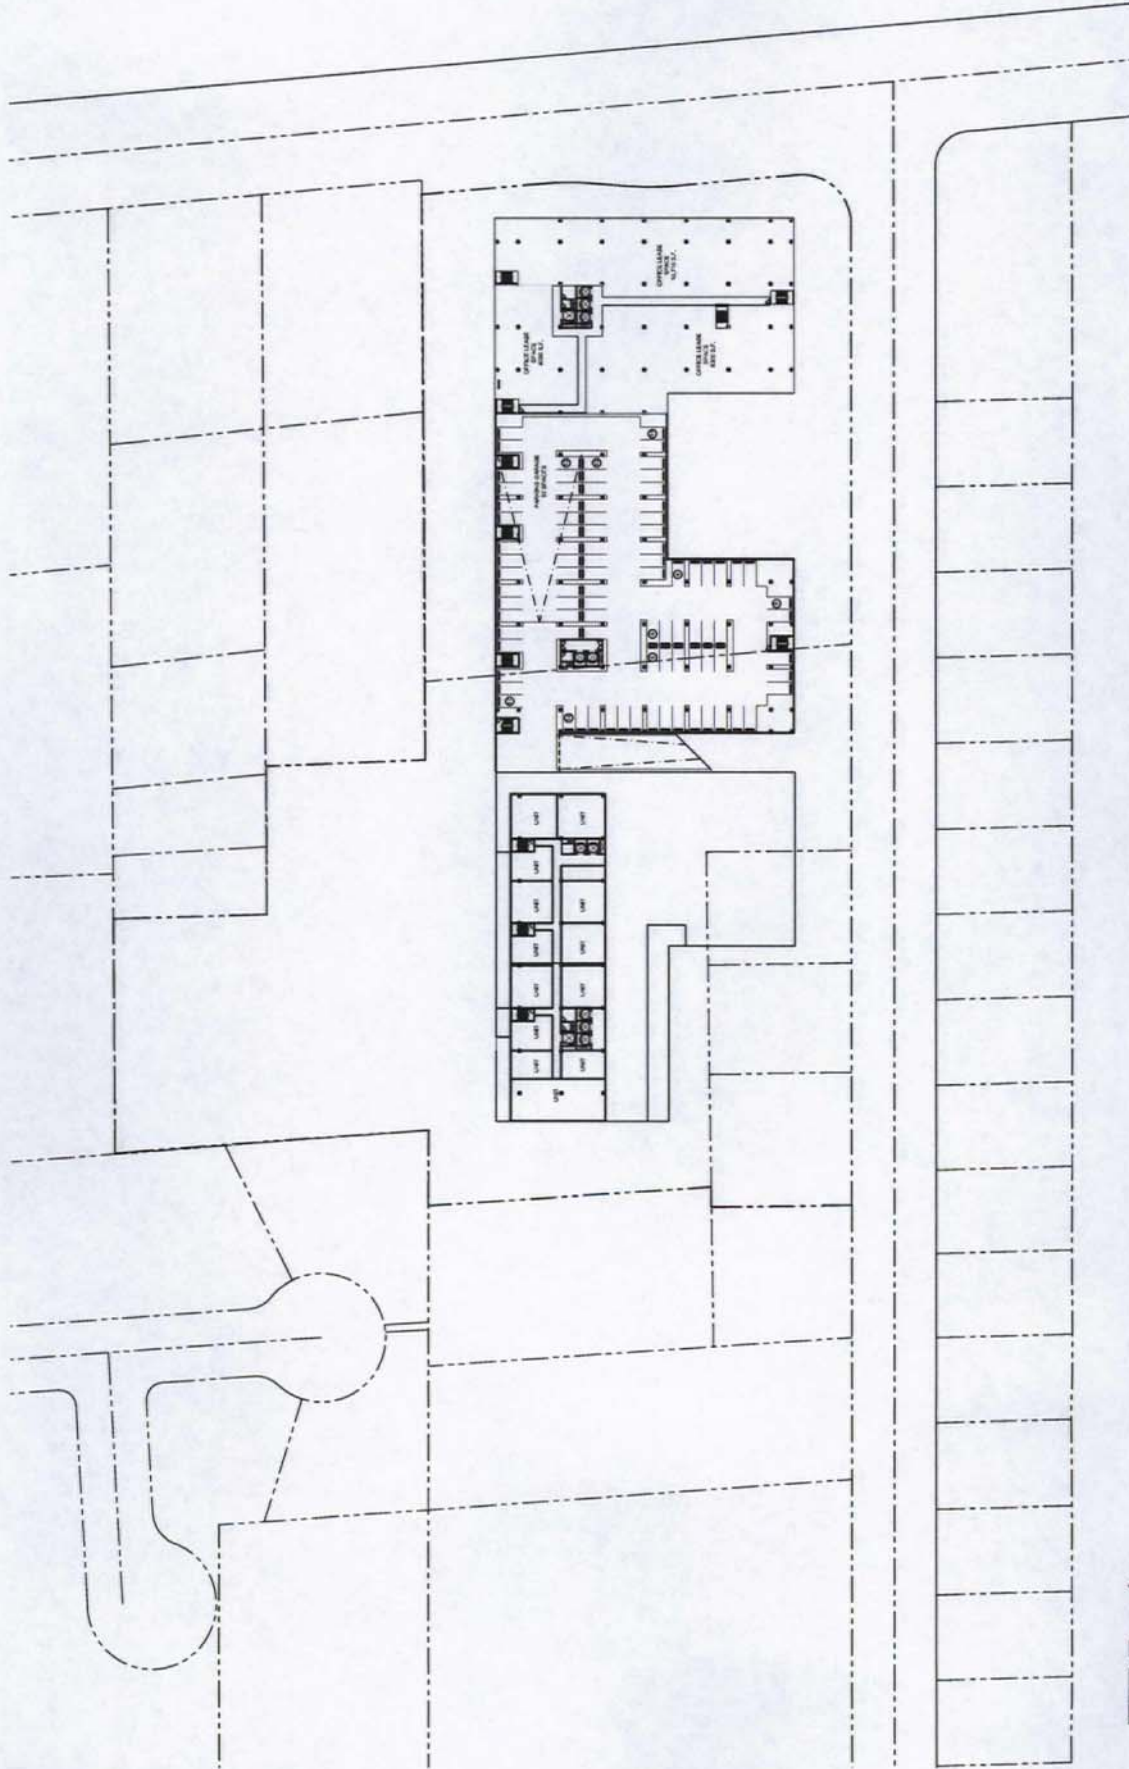

ED VANCE AND ASSOCIATES
ARCHITECTS
LAS VEGAS, NEVADA 89144
P. 702.844.8159 F. 702.844.8156
WWW.EDVANCEANDASSOCIATES.COM

FLOOR PLANS - LEVELS 3-4

SAHARA AVENUE & SIXTH STREET MIXED-USE

JANUARY 23, 2008


LAS VEGAS, NEVADA

ZON-25776 **VAR-25778**
SUP-25775 **SUP-25779**
SDR-25773 **REVISED**
02/14/08 PC



RECEIVED

JAN 24 2008

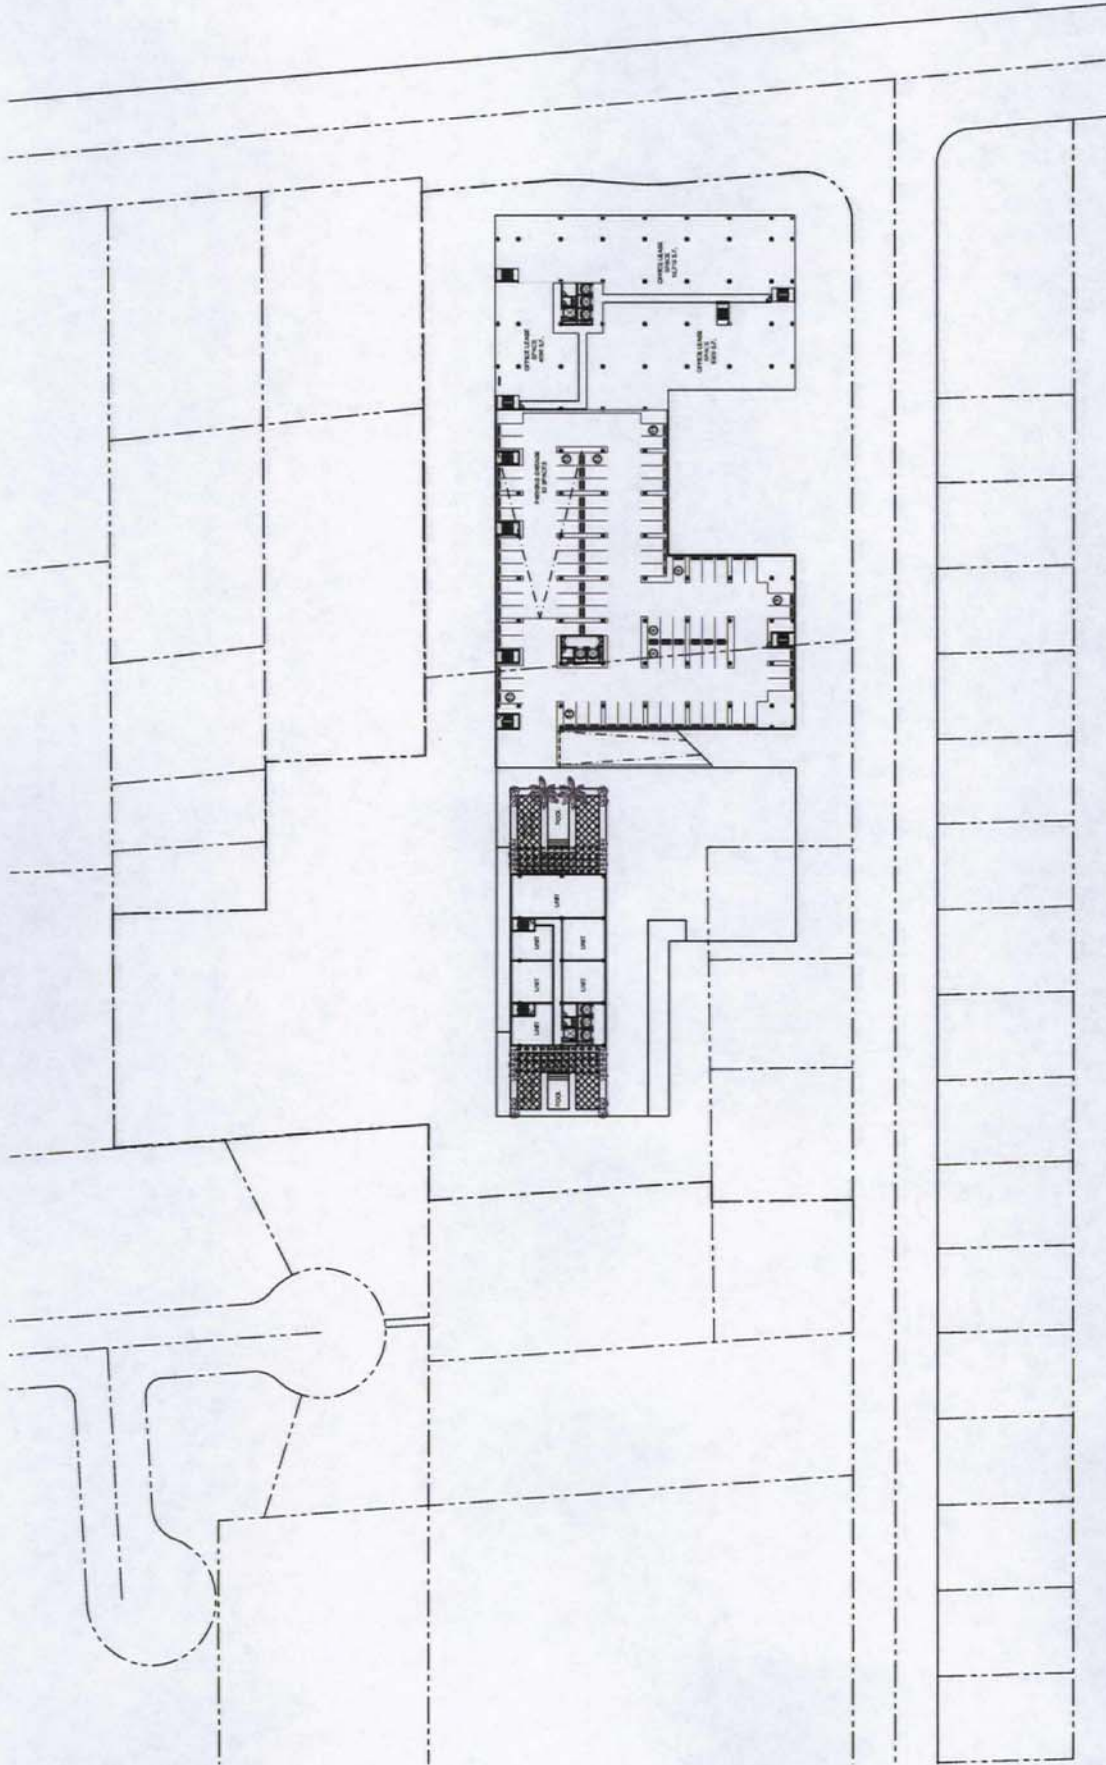

LAS VEGAS, NEVADA

JANUARY 23, 2008

FLOOR PLAN - LEVEL 5
SAHARA AVENUE & SIXTH STREET MIXED-USE

ZON-25776 VAR-25778

SUP-25775 SUP-25779

SDR-25773 REVISED


02/14/08 PC



BO YANCE AND ASSOCIATES
ARCHITECTS
LAS VEGAS, NEVADA 89144
P: 702.244.8195 F: 702.346.2106
www.exandassociates.com

RECEIVED

JAN 24 2008

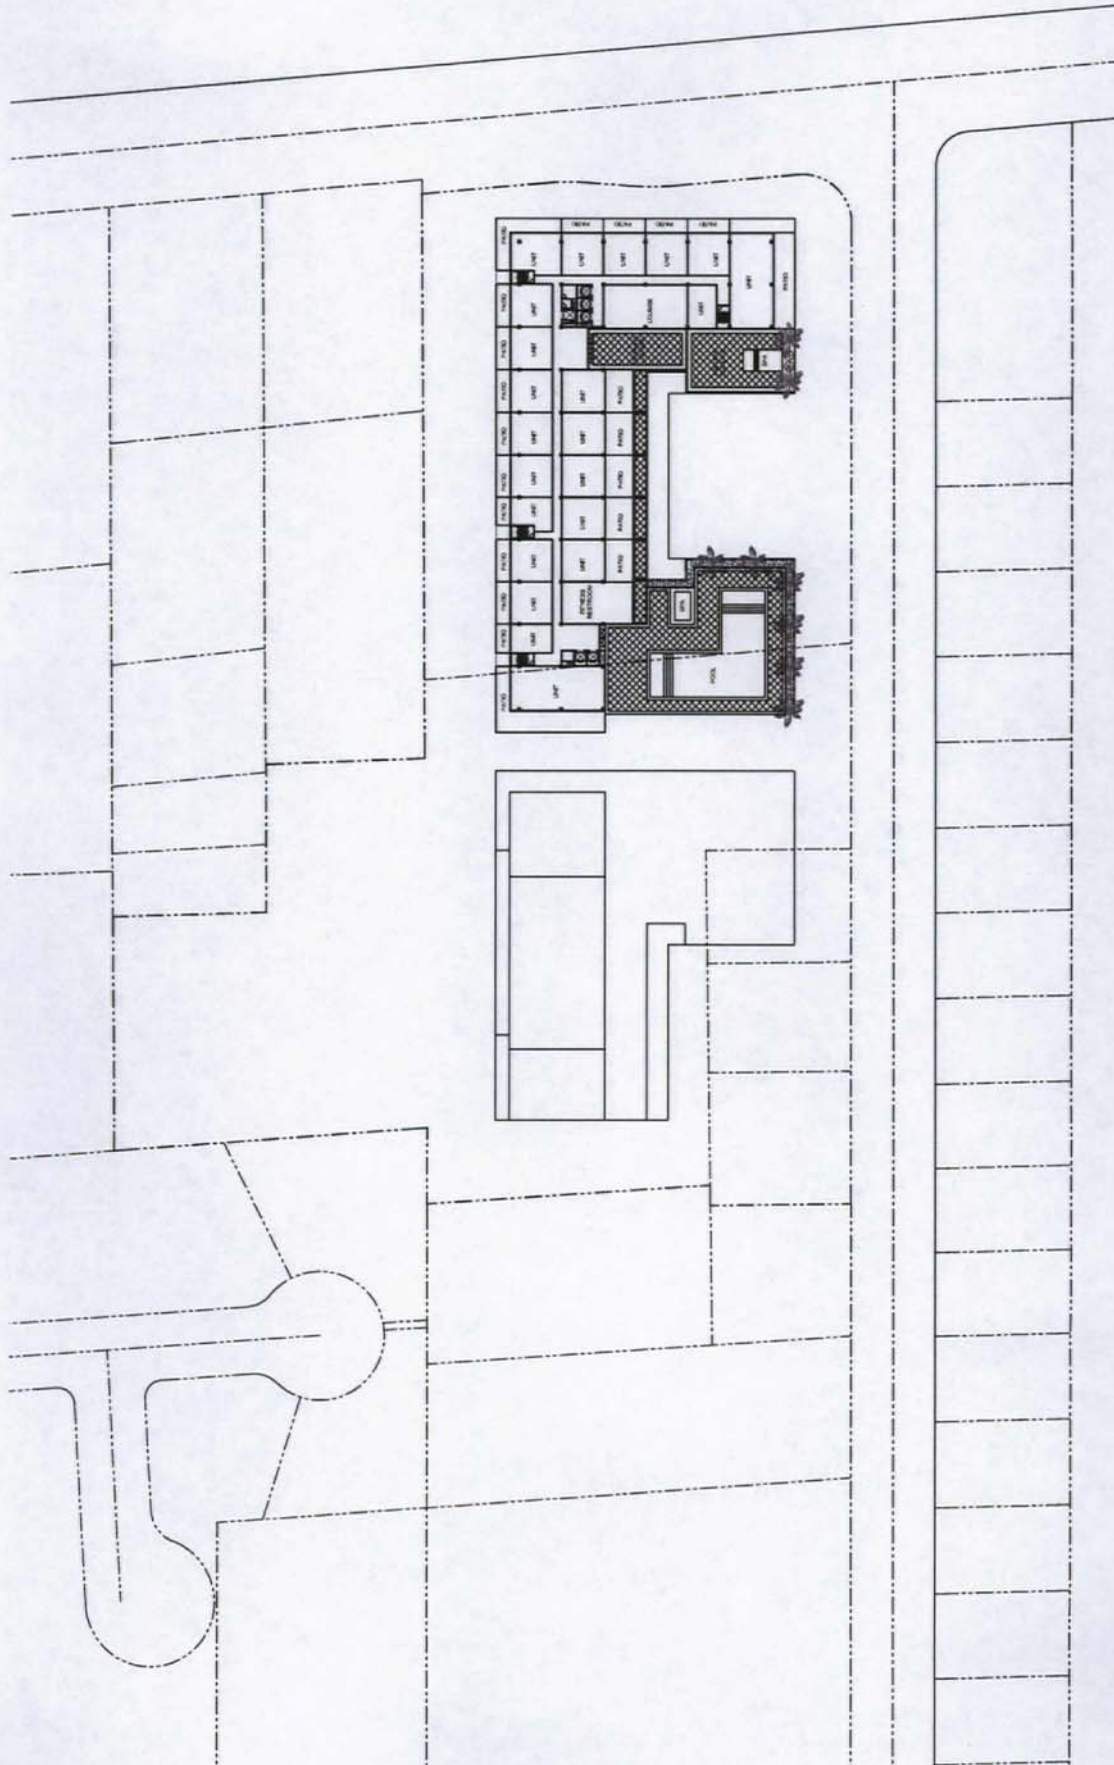

RECEIVED
JAN 24 2008

FLOOR PLAN - TOWER LEVEL 6
SAHARA AVENUE & SIXTH STREET MIXED-USE
LAS VEGAS, NEVADA

ZON-25776 VAR-25778 JANUARY 23, 2008
SUP-25775 SUP-25779
SDR-25773 REVISED
02/14/08 PC

EX&A
ARCHITECTS
100 VANDERBILT AVENUE
LAS VEGAS, NEVADA 89144
P. 702.444.1199 F. 702.444.1196
WWW.EXANDARCHITECTS.COM



RECEIVED

JAN 24 2003

SAHARA AVENUE & SIXTH STREET MIXED-USE ZON-25776

JANUARY 23, 2008

VAR-25778


SUP-25779

REVISÉ

02/14/08 PC

EVA

ED VANCE AND ASSOCIATES
190 SPAYLON CENTER DRIVE SUITE 140
LAS VEGAS, NEVADA 89144
P. 702.946.8195 F. 702.946.8194
www.edvanceassociates.com

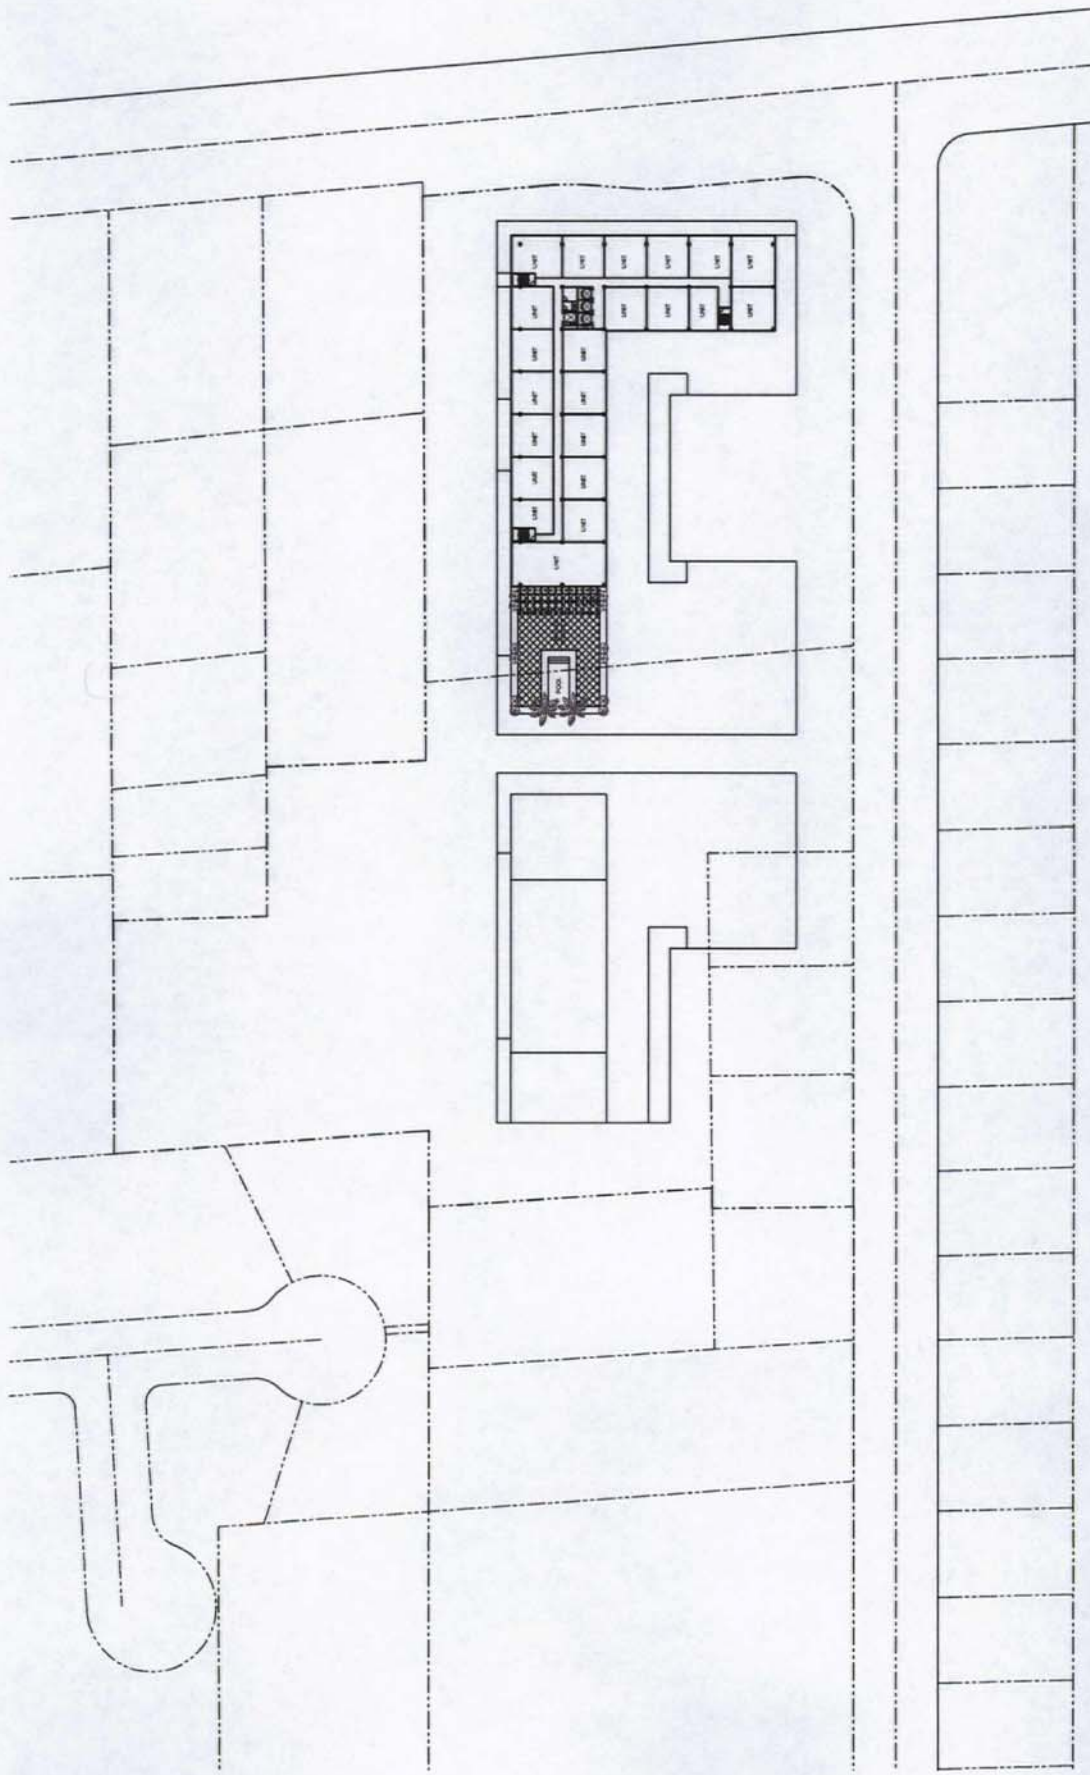

FLOOR PLAN - TOWER LEVEL 8
 SAHARA AVENUE & SIXTH STREET MIXED-USE
 LAS VEGAS, NEVADA
 JANUARY 23, 2008




ED VANCE AND ASSOCIATES
 ARCHITECTS
 LAS VEGAS, NEVADA
 P. 702.444.8125 F. 702.444.8126
 www.edvanceandassociates.com

ZON-25776 **VAR-25778**
SUP-25775 **SUP-25779**
SDR-25773 **REVISED**
02/14/08 PC

RECEIVED

JAN 24 2008

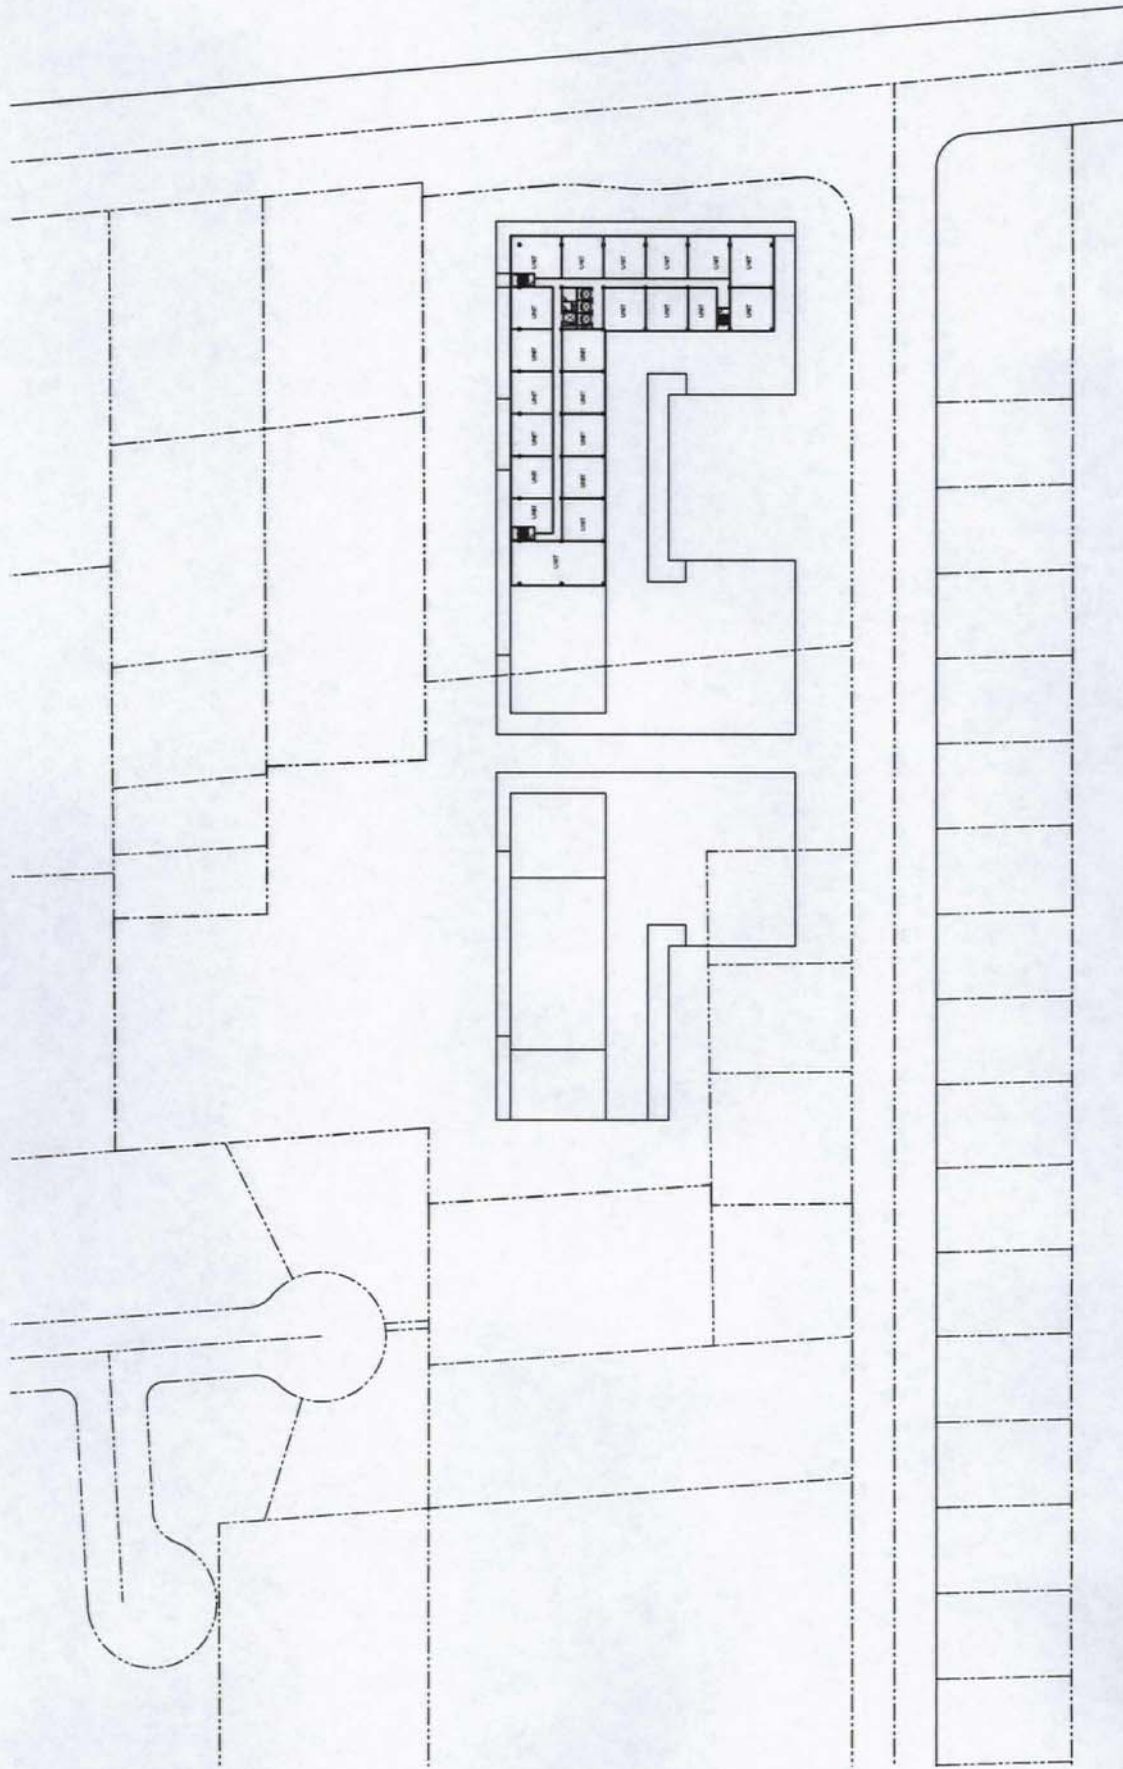


RECEIVED
JAN 24 2008

FLOOR PLANS - TOWER LEVELS 9-18
SAHARA AVENUE & SIXTH STREET MIXED-USE
LAS VEGAS, NEVADA

VAR-25778 JANUARY 23, 2008
SUP-25779
SDR-25773 REVISED
02/14/08 PC

EX&A
ARCHITECTS
10 VANCE AND ASSOCIATES
LAS VEGAS, NEVADA 89144
P. 702.464.8129 F. 702.464.8126
WWW.EXANDASSOCIATES.COM

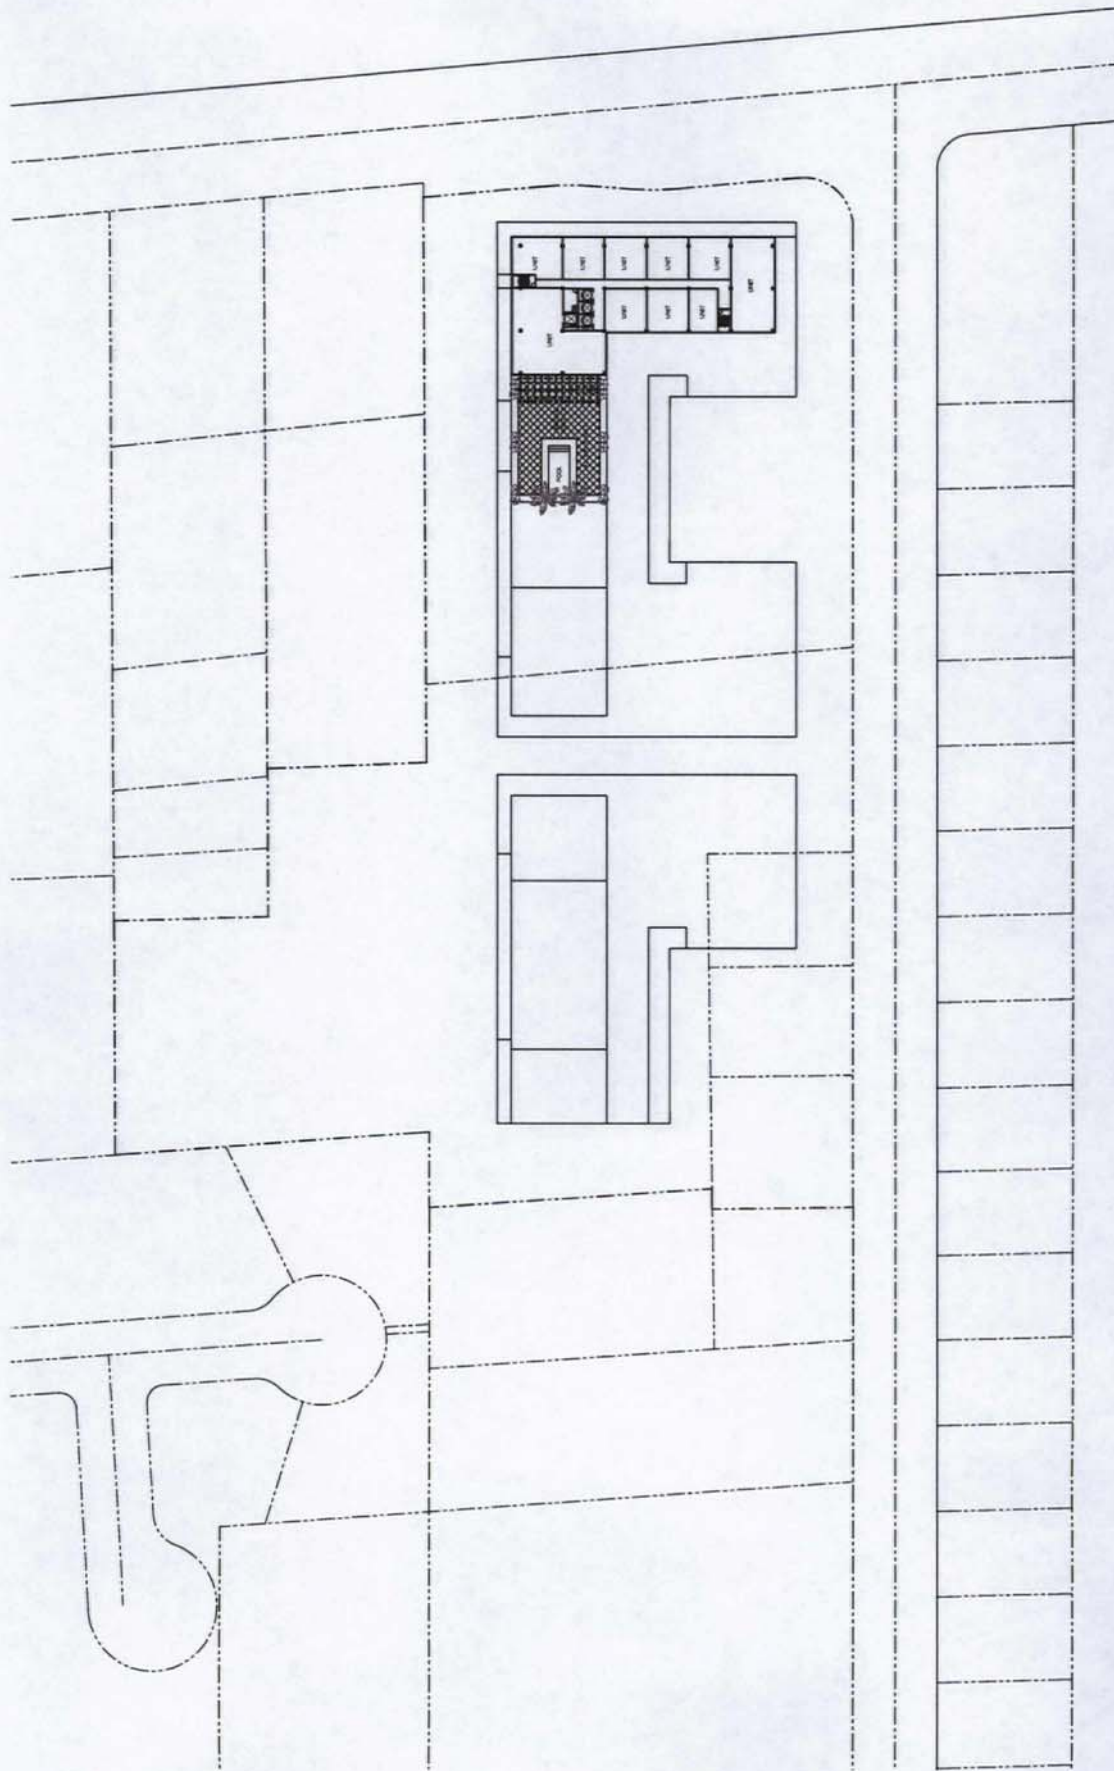

RECEIVED

JAN 24 2008

FLOOR PLANS - TOWER LEVELS 19-30

SAHARA AVENUE & SIXTH STREET MIXED-USE

JANUARY 23, 2008

LAS VEGAS, NEVADA

VAR-25778

SUP-25779

REVISD

02/14/08 PC



ECKMAN VANCE ASSOCIATES
LAS VEGAS, NEVADA 89144
P: 702.946.8125 F: 702.946.8126
WWW.EVA-ARCHITECTS.COM