



PLANNING & DEVELOPMENT DEPARTMENT

STATEMENT OF FINANCIAL INTEREST

Case Number: **SUP-25779** APN: 162-03-811-0000 001
Name of Property Owner: EXCEED PROPERTIES, INC.
Name of Applicant: EXCEED PROPERTIES, INC.
Name of Representative: ED VANCE & ASSOCIATES - CHRIS RICHARDSON

To the best of your knowledge, does the Mayor or any member of the City Council or Planning Commission have any financial interest in this or any other property with the property owner, applicant, the property owner or applicant's general or limited partners, or an officer of their corporation or limited liability company?

☐ Yes

☒ No

If yes, please indicate the member of the City Council or Planning Commission who is involved and list the name(s) of the person or persons with whom the City Official holds an interest. Also list the Assessor's Parcel Number if the property in which the interest is held is different from the case parcel.

City Official: _____

Partner(s): _____

APN: _____


Signature of Property Owner: Charles V. Miles

Print Name: Charles V. Miles

Subscribed and sworn before me

This 19 day of November, 20 07

Jennifer E. Moss
Notary Public in and for said County and State

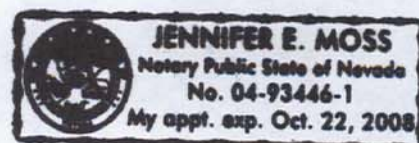

PLANNING & DEVELOPMENT DEPARTMENT

STATEMENT OF FINANCIAL INTEREST

Case Number: **SUP-25779** APN: 162-03-801-099

Name of Property Owner: 600 E. SAHARA LLC

Name of Applicant: EXLECO PROPERTIES, LLC

Name of Representative: ED VANKE & ASSOCIATES - CHRIS RICHARDSON

To the best of your knowledge, does the Mayor or any member of the City Council or Planning Commission have any financial interest in this or any other property with the property owner, applicant, the property owner or applicant's general or limited partners, or an officer of their corporation or limited liability company?

_____ Yes

_____ ☒ No

If yes, please indicate the member of the City Council or Planning Commission who is involved and list the name(s) of the person or persons with whom the City Official holds an interest. Also list the Assessor's Parcel Number if the property in which the interest is held is different from the case parcel.

City Official: _____

Partner(s): _____

APN: _____

Signature of Property Owner: _____

Print Name: KHACHIK TOOMIAN'S Managing Partner

Subscribed and sworn before me

This 20th day of NOVEMBER, 2007

MATT V. MATTEVOSSIAN
Notary Public in and for said County and State



PLANNING & DEVELOPMENT DEPARTMENT

STATEMENT OF FINANCIAL INTEREST

Case Number: **SUP-25779**

APN:

162-03-801-011 162-03-801-120
162-03-801-013 162-03-810-015
162-03-801-014

Name of Property Owner: FAITH COMMUNICATIONS CORP.

Name of Applicant: Exceed Properties, Inc.

Name of Representative: ED VANCE & ASSOCIATES - CHRIS RICHARDSON

To the best of your knowledge, does the Mayor or any member of the City Council or Planning Commission have any financial interest in this or any other property with the property owner, applicant, the property owner or applicant's general or limited partners, or an officer of their corporation or limited liability company?

Yes

☒ No

If yes, please indicate the member of the City Council or Planning Commission who is involved and list the name(s) of the person or persons with whom the City Official holds an interest. Also list the Assessor's Parcel Number if the property in which the interest is held is different from the case parcel.

City Official: _____

Partner(s): _____

APN: _____

Signature of Property Owner: Y. L. Stuhl, PRES.

Print Name: BRAD STAHEL, PRES.

Subscribed and sworn before me

This 19th day of Nov., 2007


Notary Public in and for said County and State



Revised 11-14-06

f:\depot\Application Packet\Statement of Financial Interest.doc


RECEIVED
NOV 27 2007

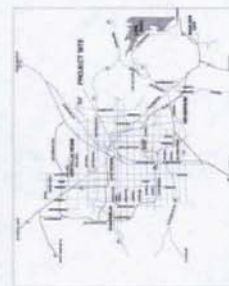


JAN 24 2008


LAS VEGAS, NEVADA

02/14/08 PC

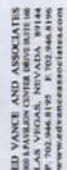

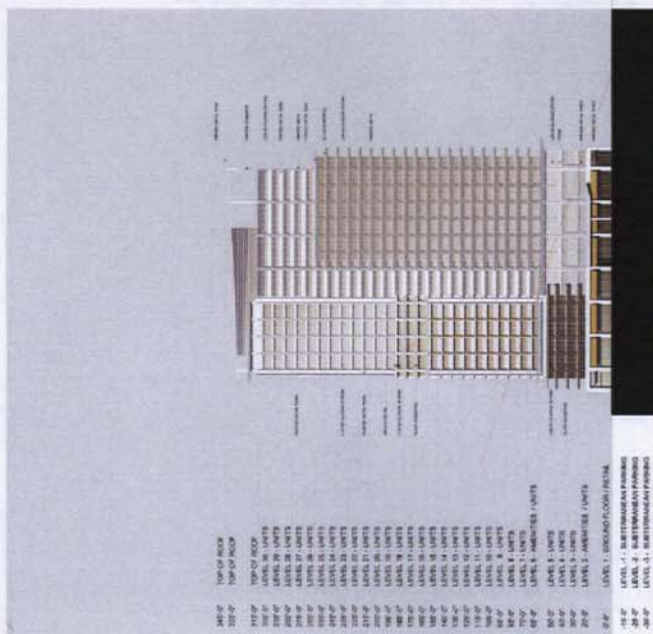

NORTH ELEVATION

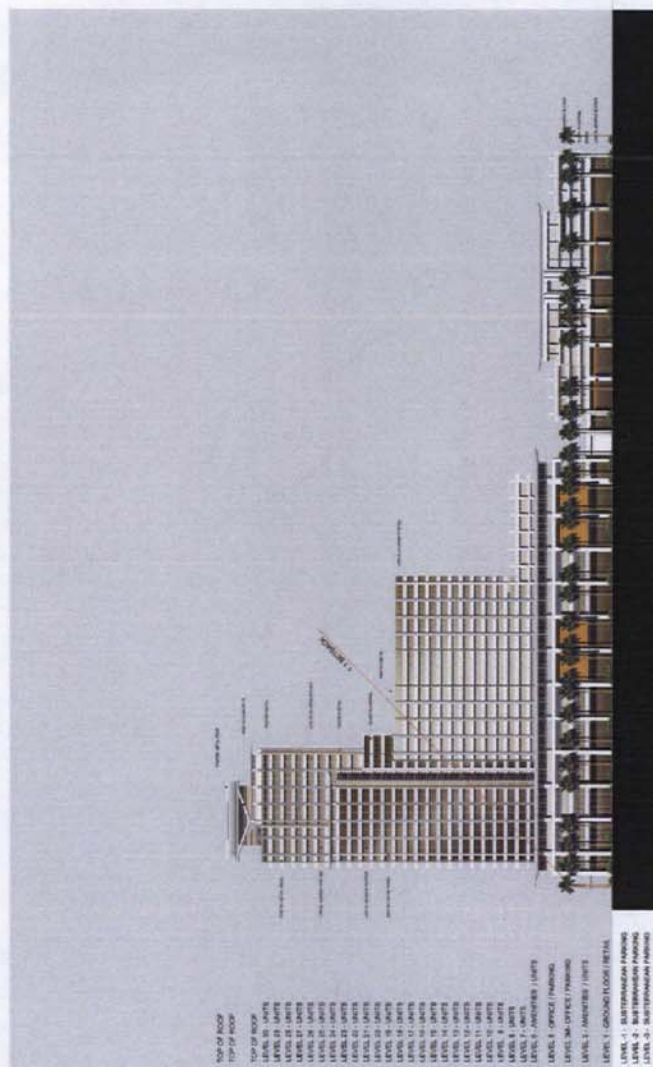

EAST ELEVATION



ED VANCE AND ASSOCIATES
 980 AVENUE OF THE ARTS, SUITE 100
 LAS VEGAS, NEVADA 89144
 (702) 735-1100
 www.edvanceassociates.com

EXTERIOR ELEVATIONS

SAHARA AVENUE & SIXTH STREET MIXED-USE

ZON-25776 VAR-25778
 SUP-25775 SUP-25779
 SDR-25773 REVISED
 02/14/08 PC


JANUARY 23, 2008

LAS VEGAS, NEVADA



RECEIVED

JAN 24 2008

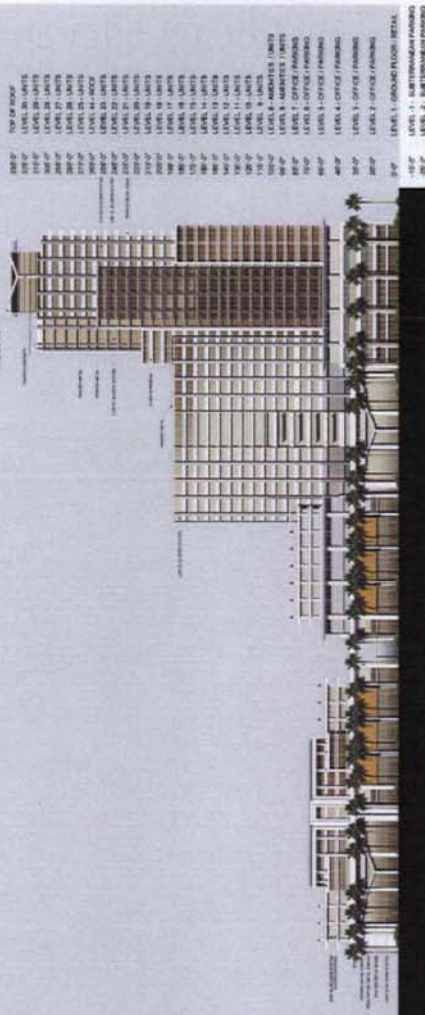

SOUTH ELEVATION

WEST ELEVATION



ED VANCE AND ASSOCIATES
ARCHITECTS
LAS VEGAS, NEVADA 89144
P: 702.246.8105 F: 702.946.8196
WWW.EDVANCEANDASSOCIATES.COM


EXTERIOR ELEVATIONS
SAHARA AVENUE & SIXTH STREET MIXED-USE

ZON-25776 VAR-25778
SUP-25775 SUP-25779
SDR-25773 REVISED
02/14/08 PC



RECEIVED
JAN 24 2008

JANUARY 23, 2008 LAS VEGAS, NEVADA

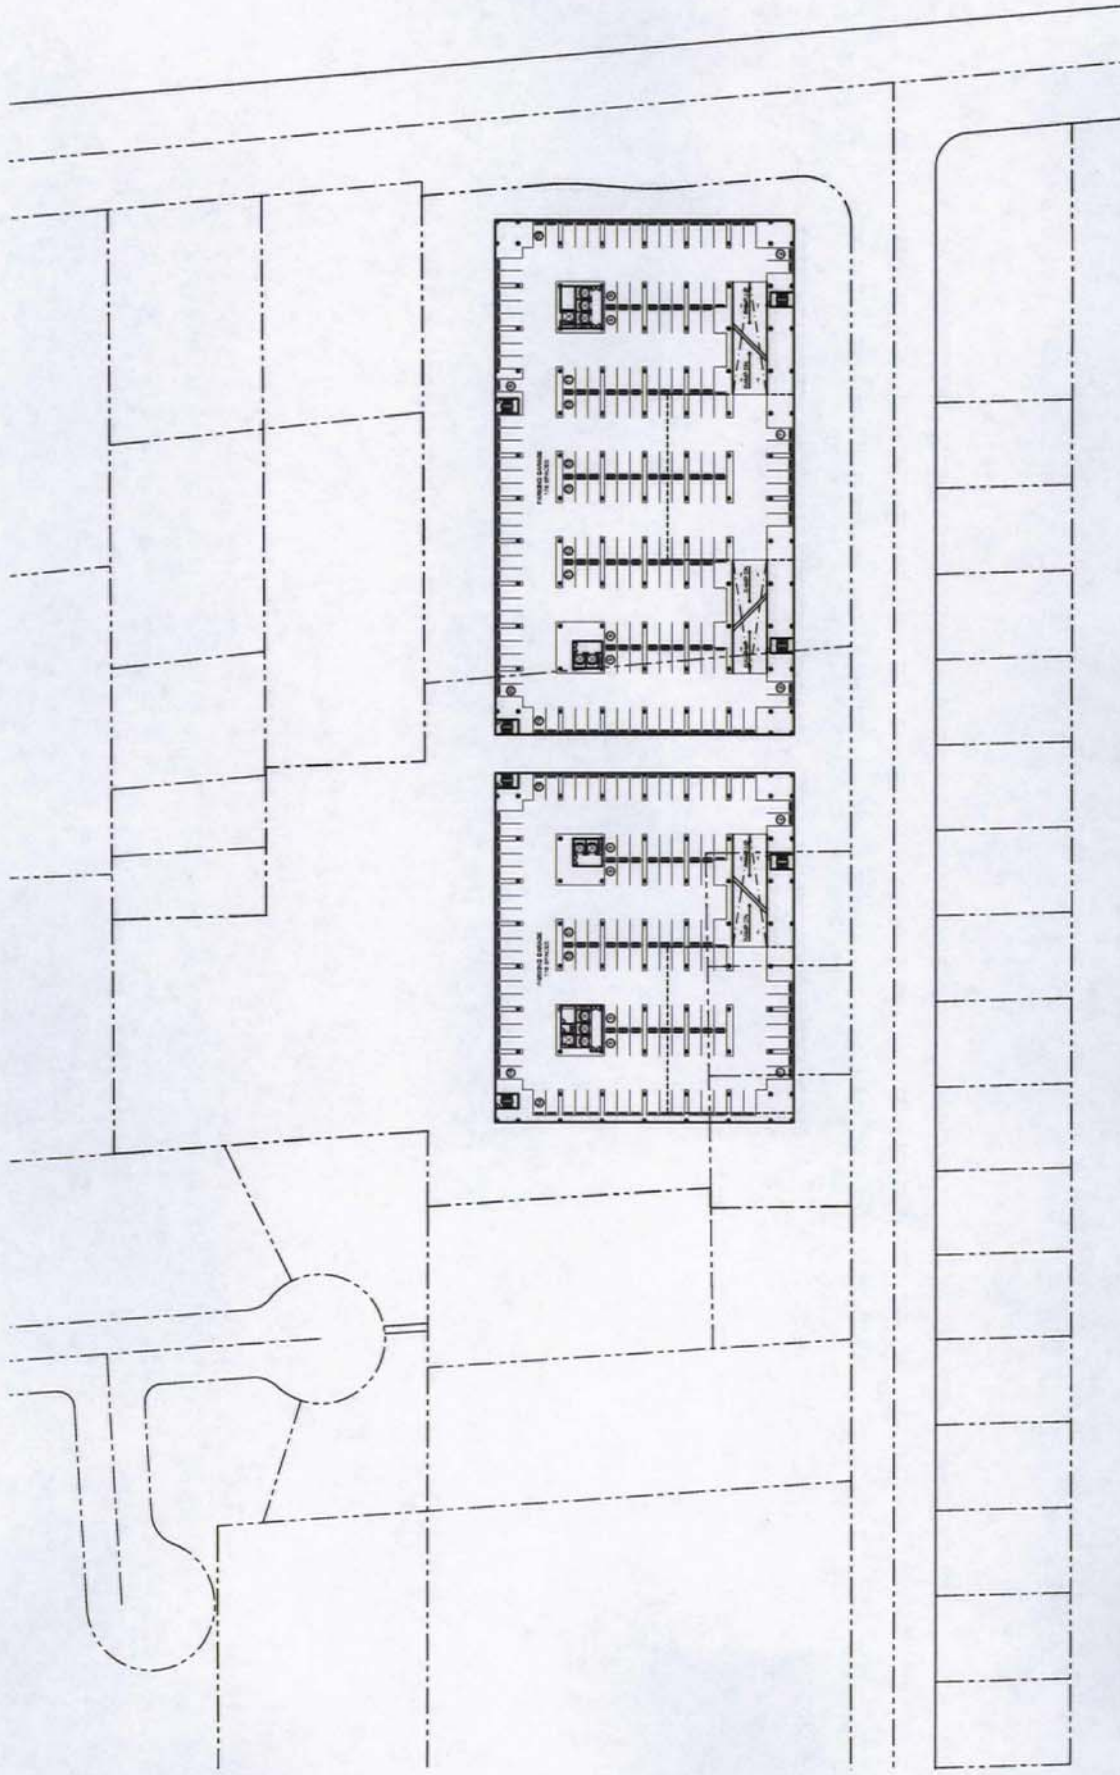

ED VANCE AND ASSOCIATES
ARCHITECTS
LAS VEGAS, NEVADA 89144
P. 702.946.8100 F. 702.946.8104
WWW.EX&AARCHITECTS.COM

FLOOR PLAN - SUBTERRANEAN LEVELS -1 THRU -4

SAHARA AVENUE & SIXTH STREET MIXED-USE

JANUARY 23, 2008

LAS VEGAS, NEVADA

ZON-25776 VAR-25778
SUP-25775 SUP-25779
SDR-25773 REVISED
02/14/08 PC




RECEIVED

JAN 24 2008



JAN 24 2008

RED VANCE AND ASSOCIATES
160 S. PAVILION CENTER DRIVE SUITE 140
LAS VEGAS, NEVADA 89144
P. 702.946.8195 F. 702.946.8196
www.redvance.com

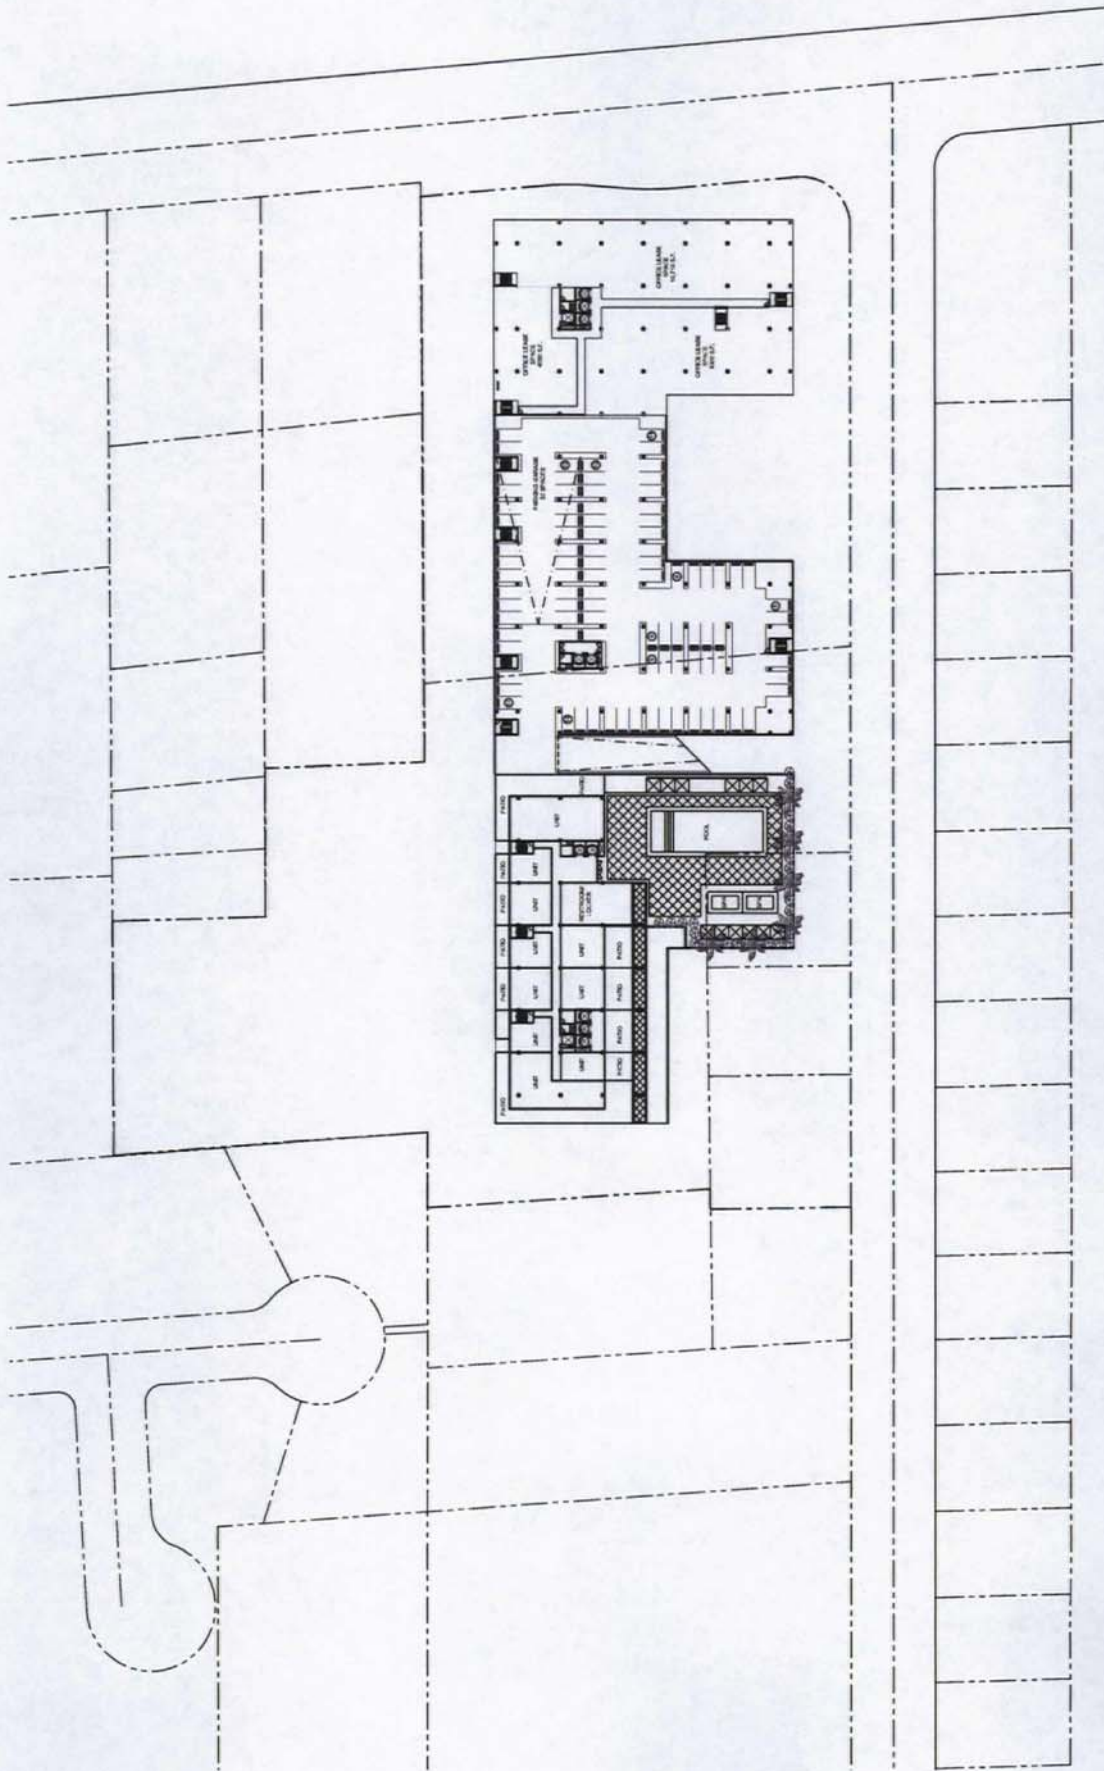


RECEIVED
JAN 24 2008

FLOOR PLAN - TOWER LEVEL 2
SAHARA AVENUE & SIXTH STREET MIXED-USE
LAS VEGAS, NEVADA

ZON-25776 VAR-25778 JANUARY 23, 2008
SUP-25775 SUP-25779
SDR-25773 REVISED
02/14/08 PC

EX&A
ARCHITECTS
100 VANCE AND ASSOCIATES
LAS VEGAS, NEVADA 89144
P. 702.246.8125 F. 702.246.8194
WWW.EXANDASSOCIATES.COM

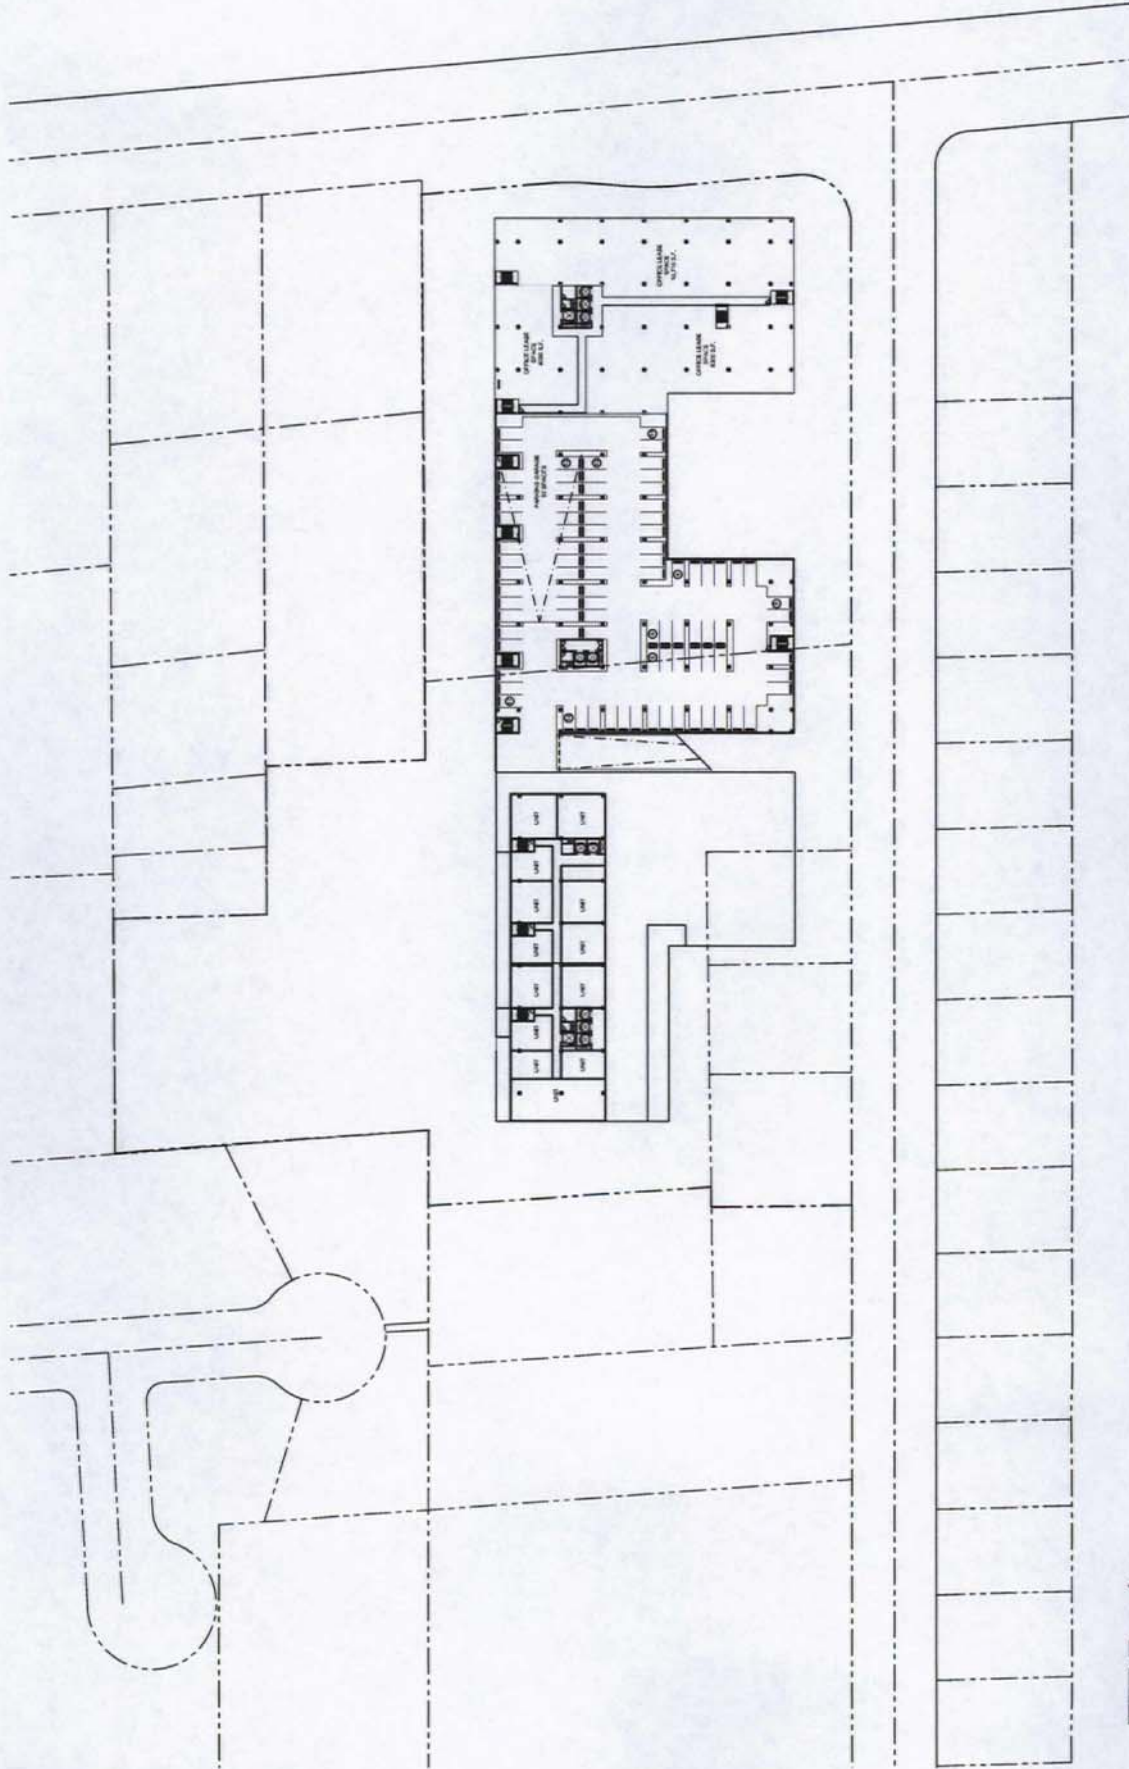

ED VANCE AND ASSOCIATES
ARCHITECTS
LAS VEGAS, NEVADA 89144
P. 702.844.8159 F. 702.844.8156
WWW.EDVANCEANDASSOCIATES.COM

FLOOR PLANS - LEVELS 3-4

SAHARA AVENUE & SIXTH STREET MIXED-USE

JANUARY 23, 2008


LAS VEGAS, NEVADA

ZON-25776 **VAR-25778**
SUP-25775 **SUP-25779**
SDR-25773 **REVISED**
02/14/08 PC



RECEIVED

JAN 24 2008

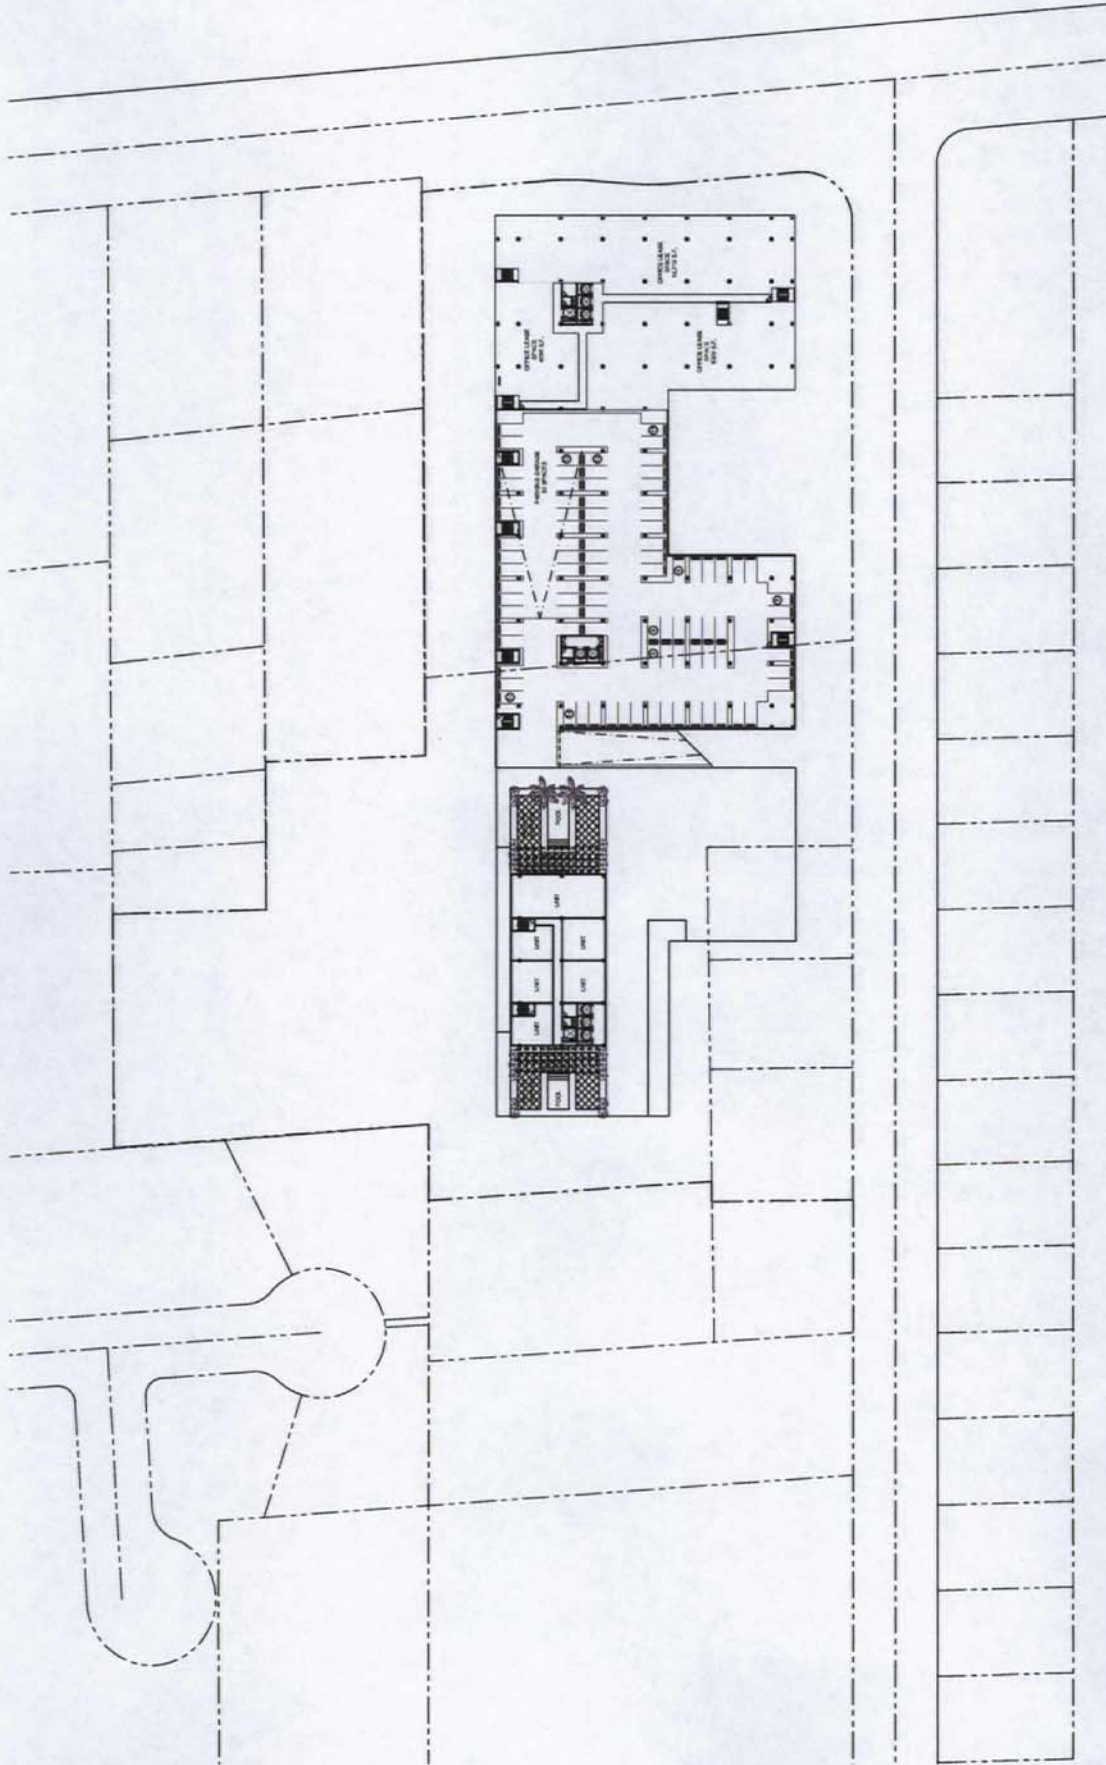

RECEIVED


JAN 24 2008

FLOOR PLAN - LEVEL 5
SAHARA AVENUE & SIXTH STREET MIXED-USE
LAS VEGAS, NEVADA

ZON-25776 VAR-25778
SUP-25775 SUP-25779
SDR-25773 REVISED
02/14/08 PC



BO YANCE AND ASSOCIATES
ARCHITECTS
LAS VEGAS, NEVADA 89144
P: 702.244.8199 F: 702.346.2100
www.exandassociates.com

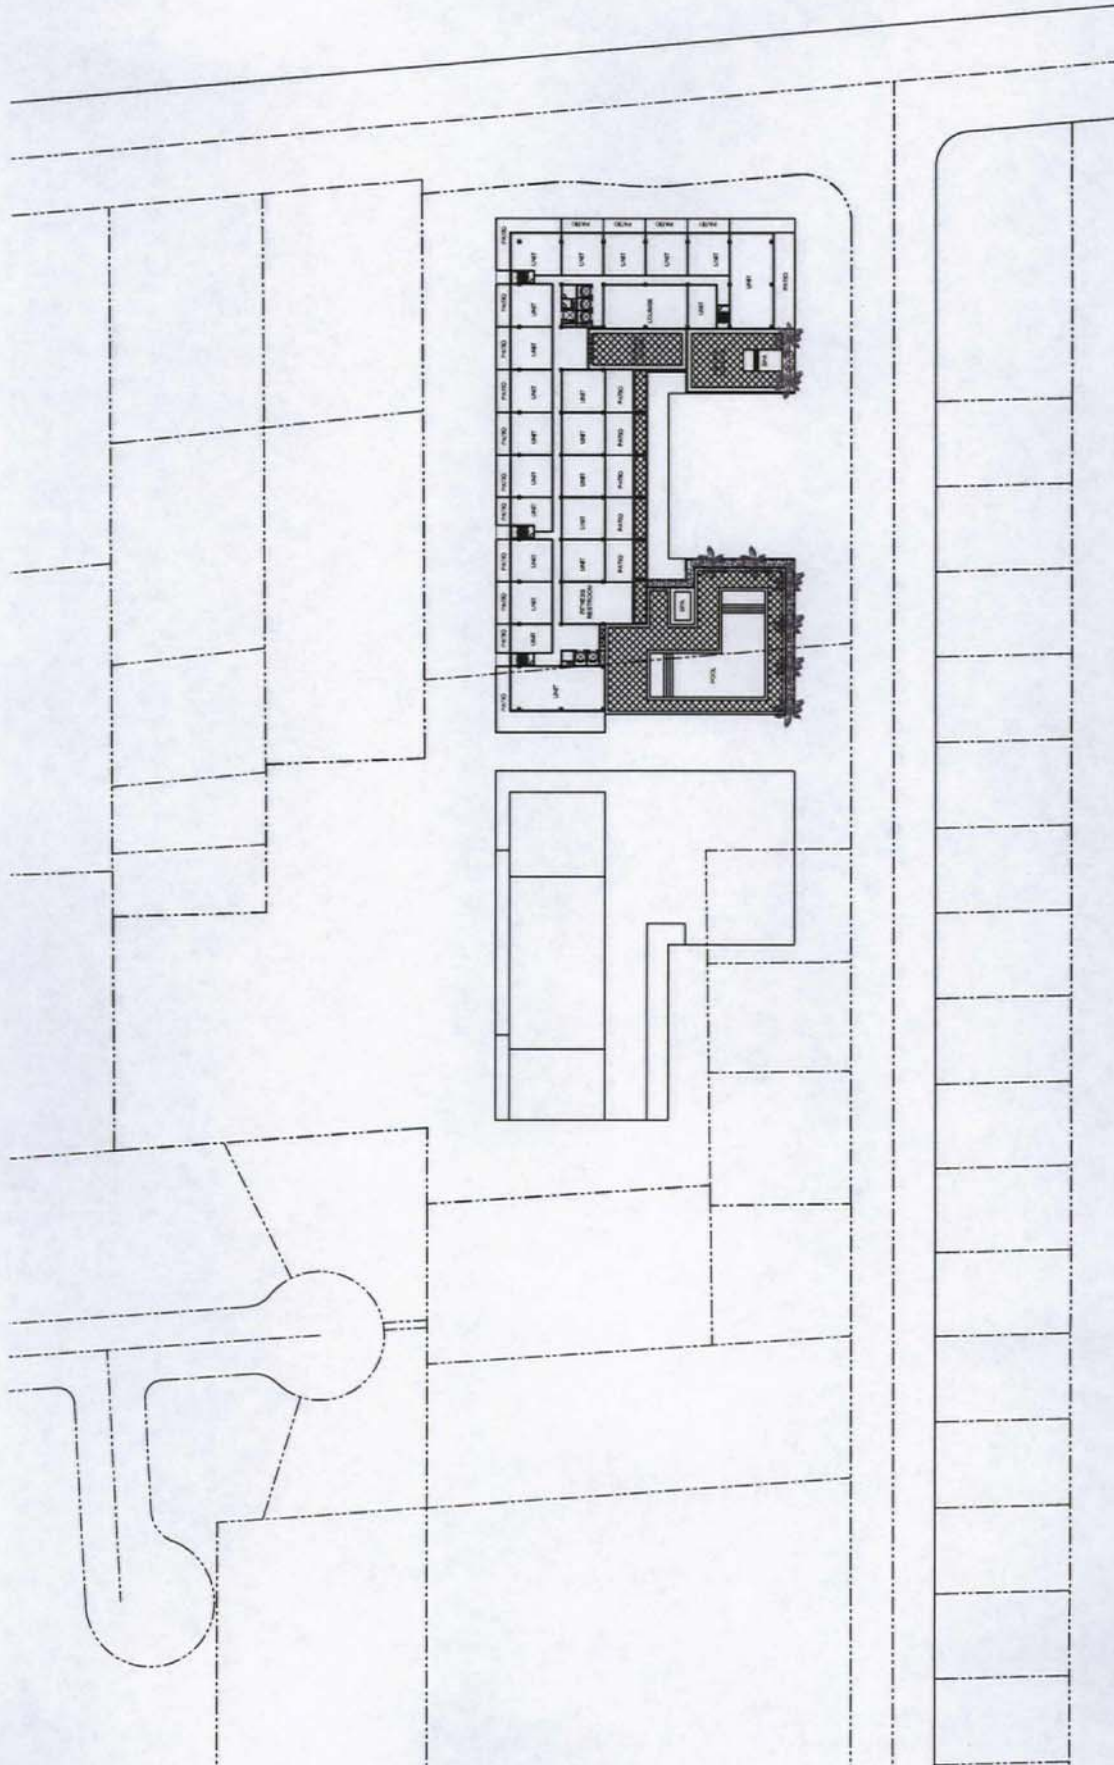

LAS VEGAS, NEVADA


JANUARY 23, 2008

ZON-25776 VAR-25778
SUP-25775 SUP-25779
SDR-25773 REVISED
02/14/08 PC

FLOOR PLAN - TOWER LEVEL 6
SAHARA AVENUE & SIXTH STREET MIXED-USE

EX&A
 ARCHITECTS
 100 VANDERBILT AVENUE
 SUITE 200
 LAS VEGAS, NEVADA 89144
 P. 702.444.1199 F. 702.444.1196
 WWW.EXANDARCHITECTS.COM

RECEIVED
JAN 24 2008

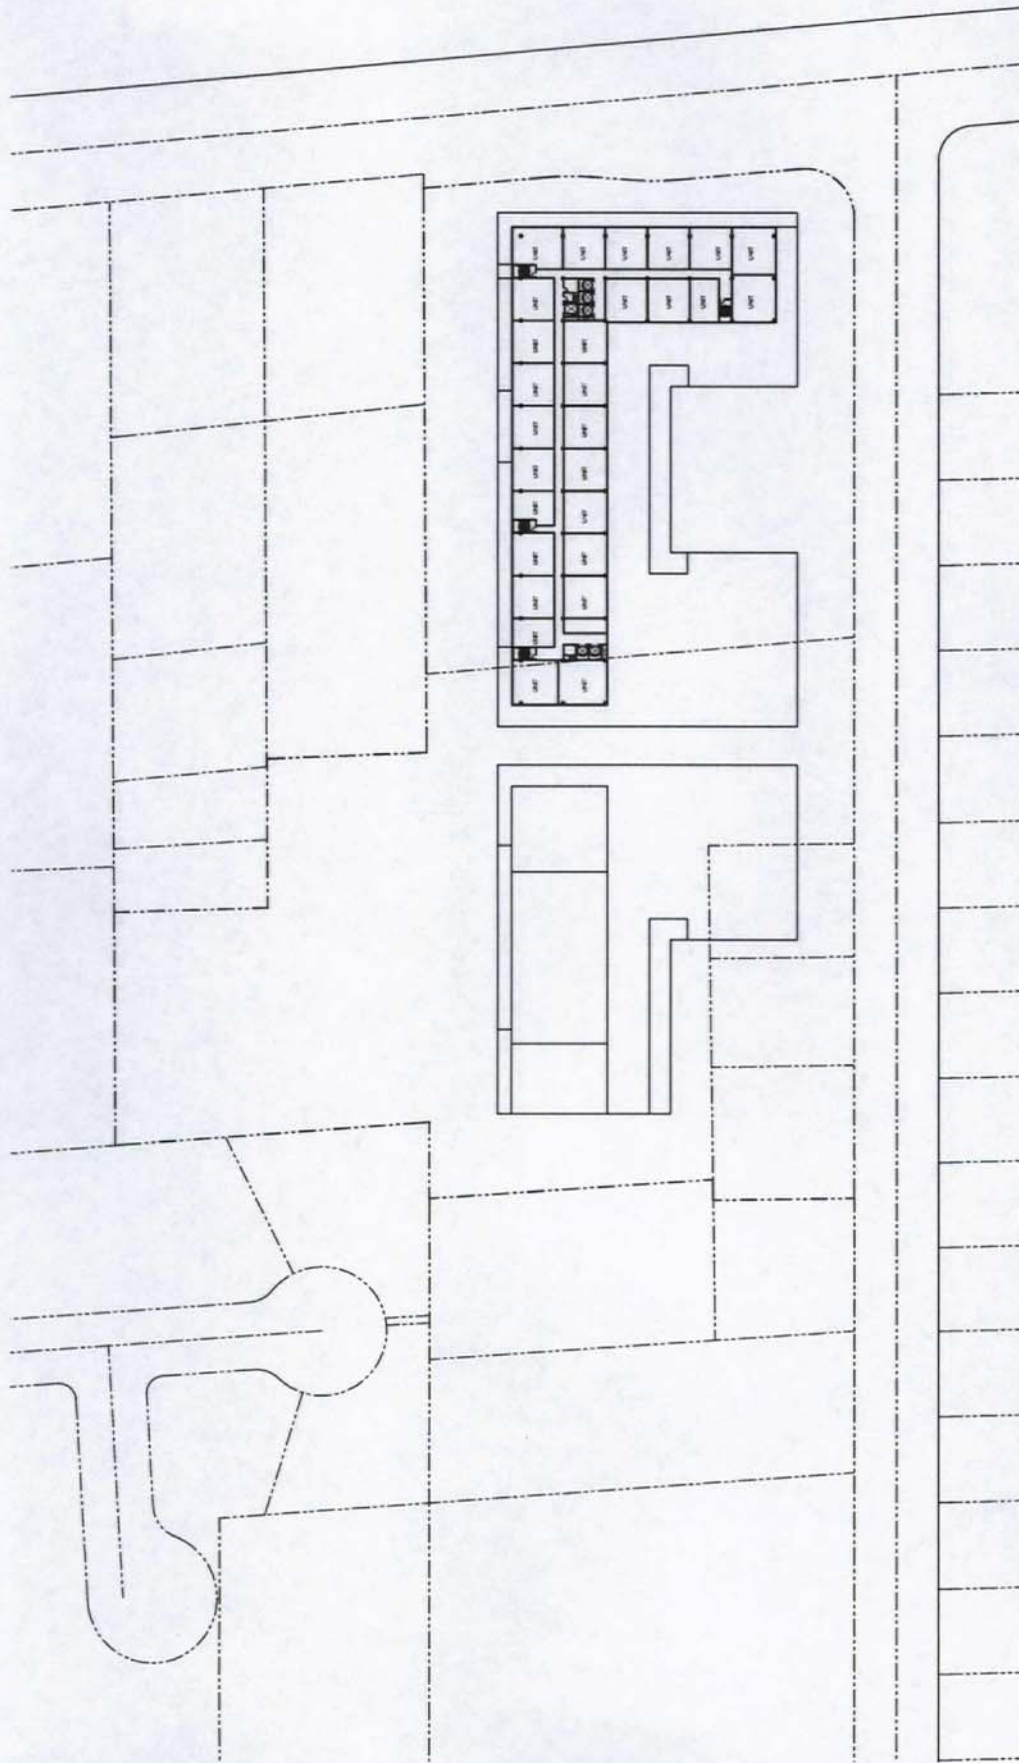

RECEIVED

JAN 24 2003

FLOOR PLAN - TOWER LEVEL 7

SAHARA AVENUE & SIXTH STREET MIXED-USE ZON-25776 JANUARY 23, 2008 LAS VEGAS, NEVADA

VAR-25778


SUP-25779

REVISD

02/14/08 PC



ED VANCE AND ASSOCIATES
ARCHITECTS
LAS VEGAS, NEVADA 89144
P. 702.846.8158 F. 702.846.8154
WWW.EY&A.COM

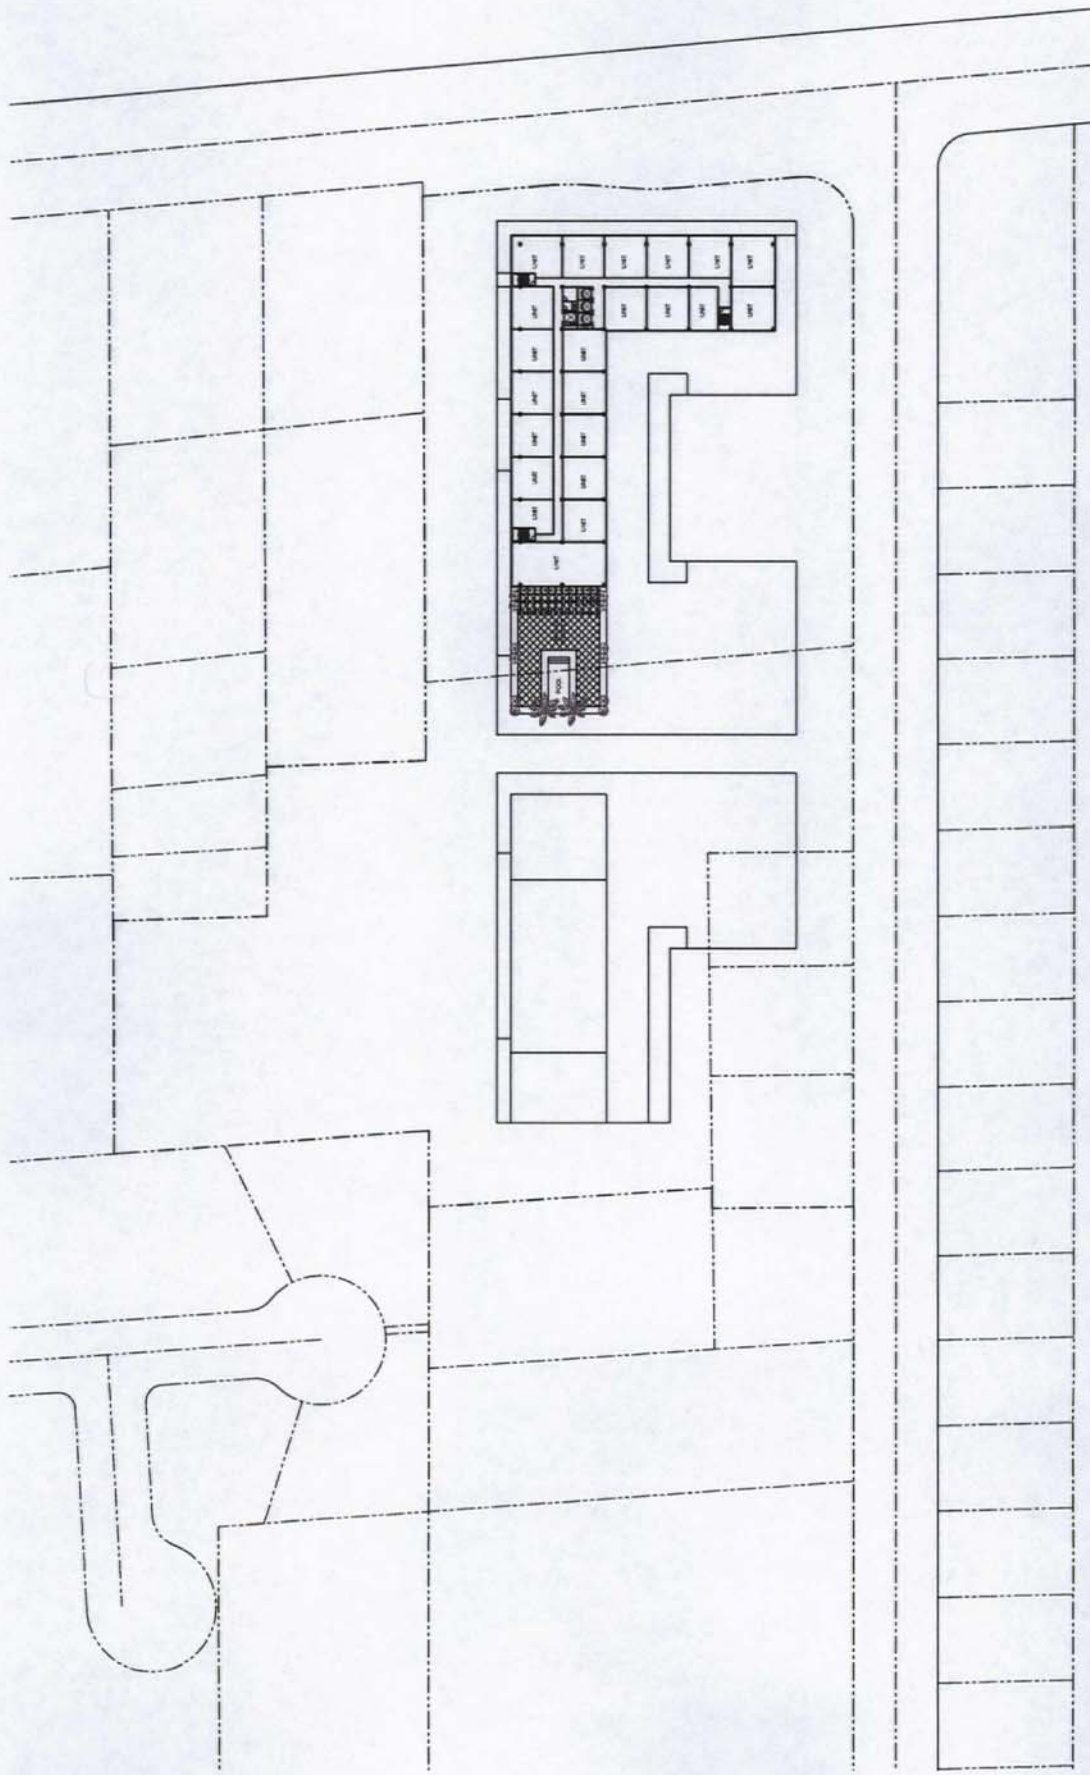

FLOOR PLAN - TOWER LEVEL 8
 SAHARA AVENUE & SIXTH STREET MIXED-USE

LAS VEGAS, NEVADA

JANUARY 23, 2008



ED VANCE AND ASSOCIATES
 1000 WEST 10TH STREET
 LAS VEGAS, NEVADA 89144
 P. 702.444.8125 F. 702.444.8126
 www.edvanceandassociates.com

ZON-25776 **VAR-25778**


SUP-25775 **SUP-25779**

SDR-25773 **REVISED**

02/14/08 PC

RECEIVED

JAN 24 2008

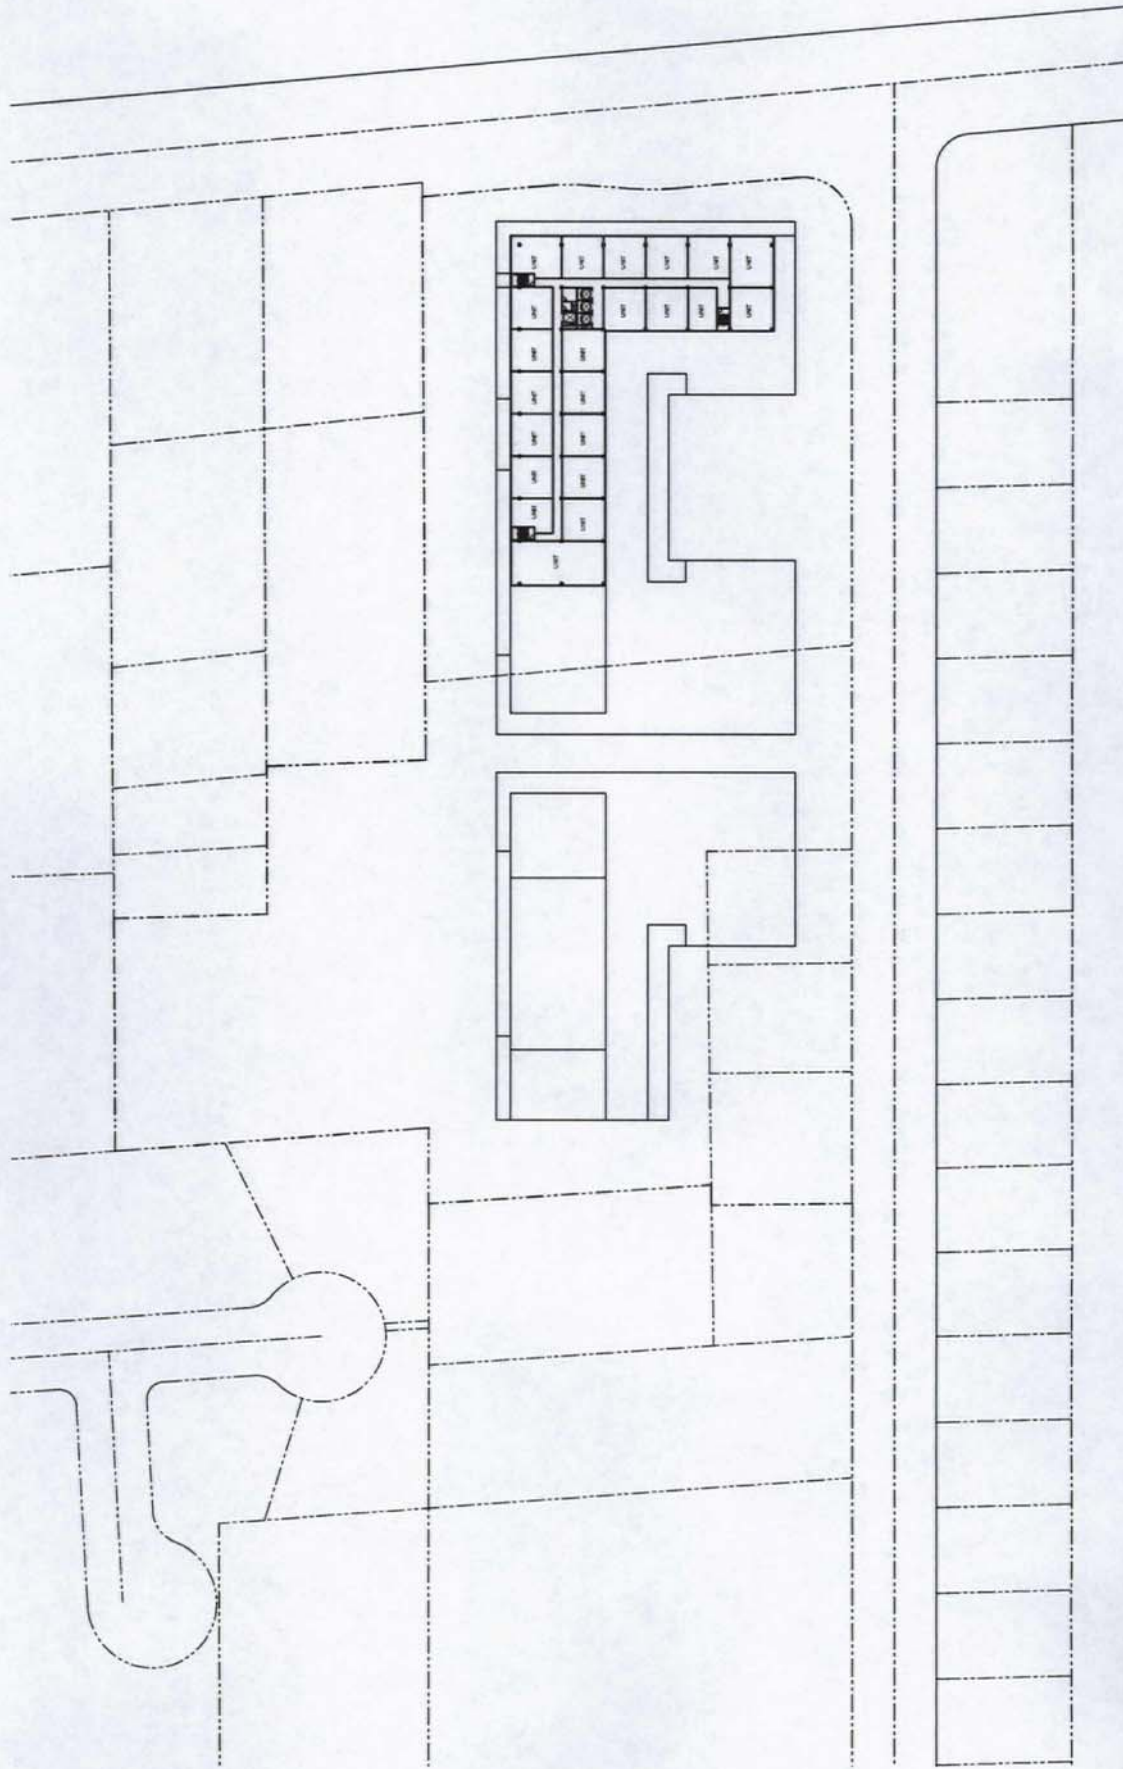

RECEIVED
JAN 24 2008

FLOOR PLANS - TOWER LEVELS 9-18

SAHARA AVENUE & SIXTH STREET MIXED-USE

VAR-25778 JANUARY 23, 2008

LAS VEGAS, NEVADA


SUP-25775 SUP-25779

SDR-25773 REVISED

02/14/08 PC



ED VANCE AND ASSOCIATES
LAS VEGAS, NEVADA 89144
P. 702.646.8129 F. 702.646.8126
WWW.EXANDASSOCIATES.COM

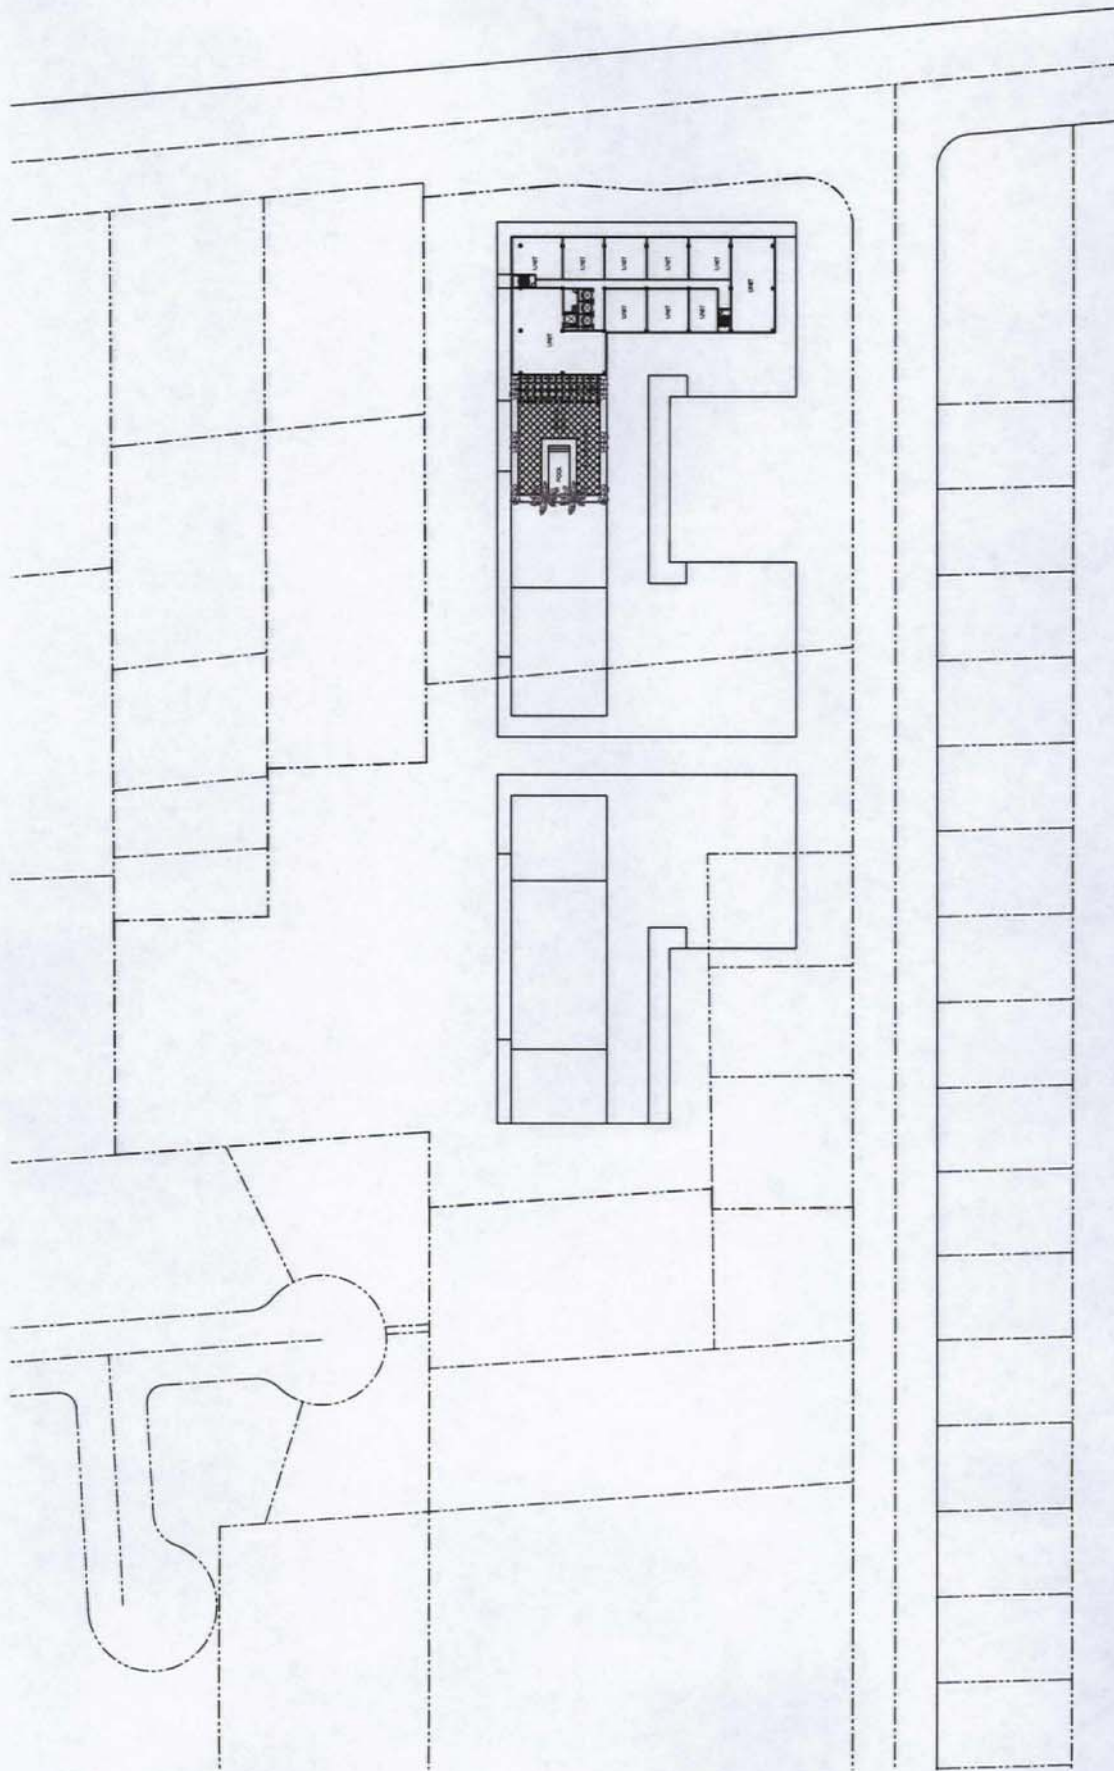

RECEIVED

JAN 24 2008

FLOOR PLANS - TOWER LEVELS 19-30

SAHARA AVENUE & SIXTH STREET MIXED-USE

JANUARY 23, 2008

LAS VEGAS, NEVADA

VAR-25778

SUP-25779

REVISD

02/14/08 PC



ECKMAN VANCE ASSOCIATES
LAS VEGAS, NEVADA 89144
P: 702.946.8125 F: 702.946.8126
WWW.EVA-ARCHITECTS.COM