


EXHIBIT B

SW 1/4, SE 1/4, SEC 17, T19S, R60E, MDM
 APN 125-17-801-001
 RTC PARK & RIDE FACILITY PARCELS

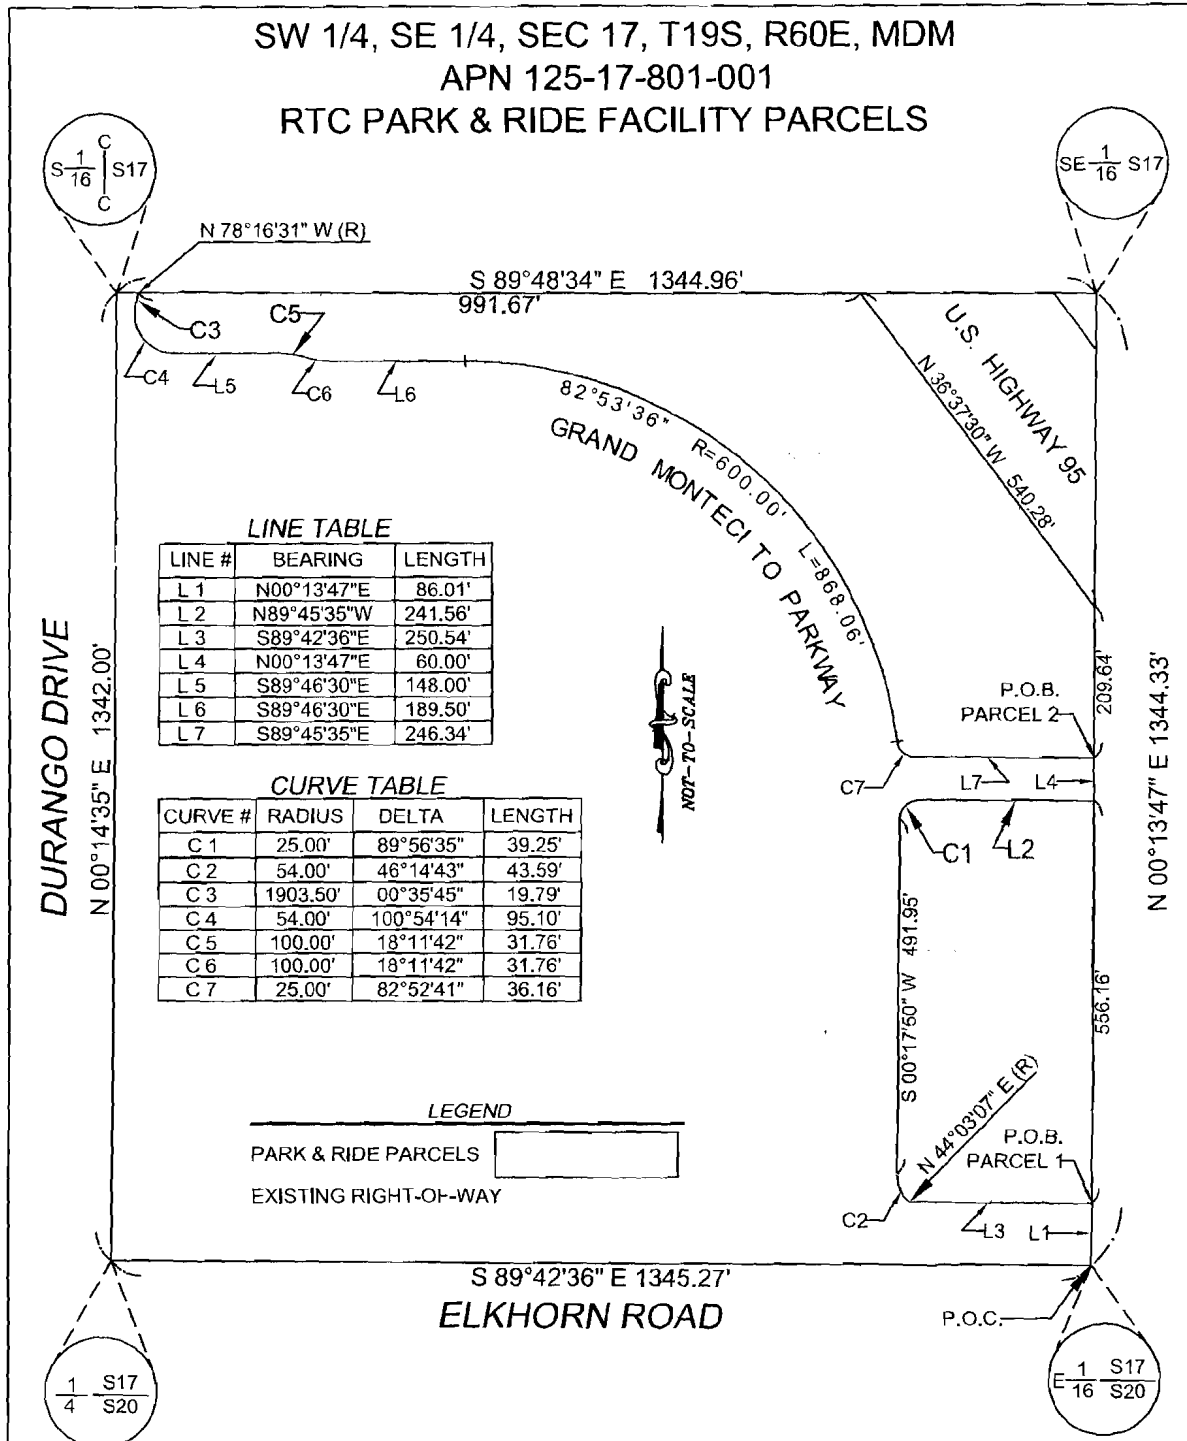

LINE TABLE

LINE #	BEARING	LENGTH
L 1	N00°13'47"E	86.01'
L 2	N89°45'35"W	241.56'
L 3	S89°42'36"E	250.54'
L 4	N00°13'47"E	60.00'
L 5	S89°46'30"E	148.00'
L 6	S89°46'30"E	189.50'
L 7	S89°45'35"E	246.34'

CURVE TABLE

CURVE #	RADIUS	DELTA	LENGTH
C 1	25.00'	89°56'35"	39.25'
C 2	54.00'	46°14'43"	43.59'
C 3	1903.50'	00°35'45"	19.79'
C 4	54.00'	100°54'14"	95.10'
C 5	100.00'	18°11'42"	31.76'
C 6	100.00'	18°11'42"	31.76'
C 7	25.00'	82°52'41"	36.16'

LEGEND

- PARK & RIDE PARCELS
- EXISTING RIGHT-OF-WAY

APN 125-17-801-001
 PROJECT NAME: RTC PARK & RIDE FACILITY
 LEGAL DESCRIPTION FILE NAME: ex070711.doc
 MAP EXHIBIT FILE NAME: 125_17_801_001_RTC_PARK&RIDE.dwg

DEPARTMENT OF PUBLIC WORKS
 ENGINEERING PLANNING DIVISION



EXHIBIT B

