

K:\2007\071347\DWG\Mapping\071347.vrm - exhibit.dwg

PAGE 7 OF 7	
JOB NUMBER: CN071347	
DRAWN BY: JRP	DATE: 12/04/07
CHECKED BY: TJK	DATE: 12/05/07
lg-071347-vacation.doc	

EXHIBIT "A-1"
VACATION EXHIBIT
TO ACCOMPANY
LEGAL DESCRIPTION


WRIGHT
client driven

LAS VEGAS, NEVADA
IRVING, TEXAS
PHOENIX, ARIZONA

7425 PEAK DRIVE LAS VEGAS, NEVADA 89128
P 702.933.7000 F 702.933.7001 800.933.7611
WRIGHTEENGINEERS.COM

RECEIVED
JAN 15 2008

VAC-26443
02/28/08 PC

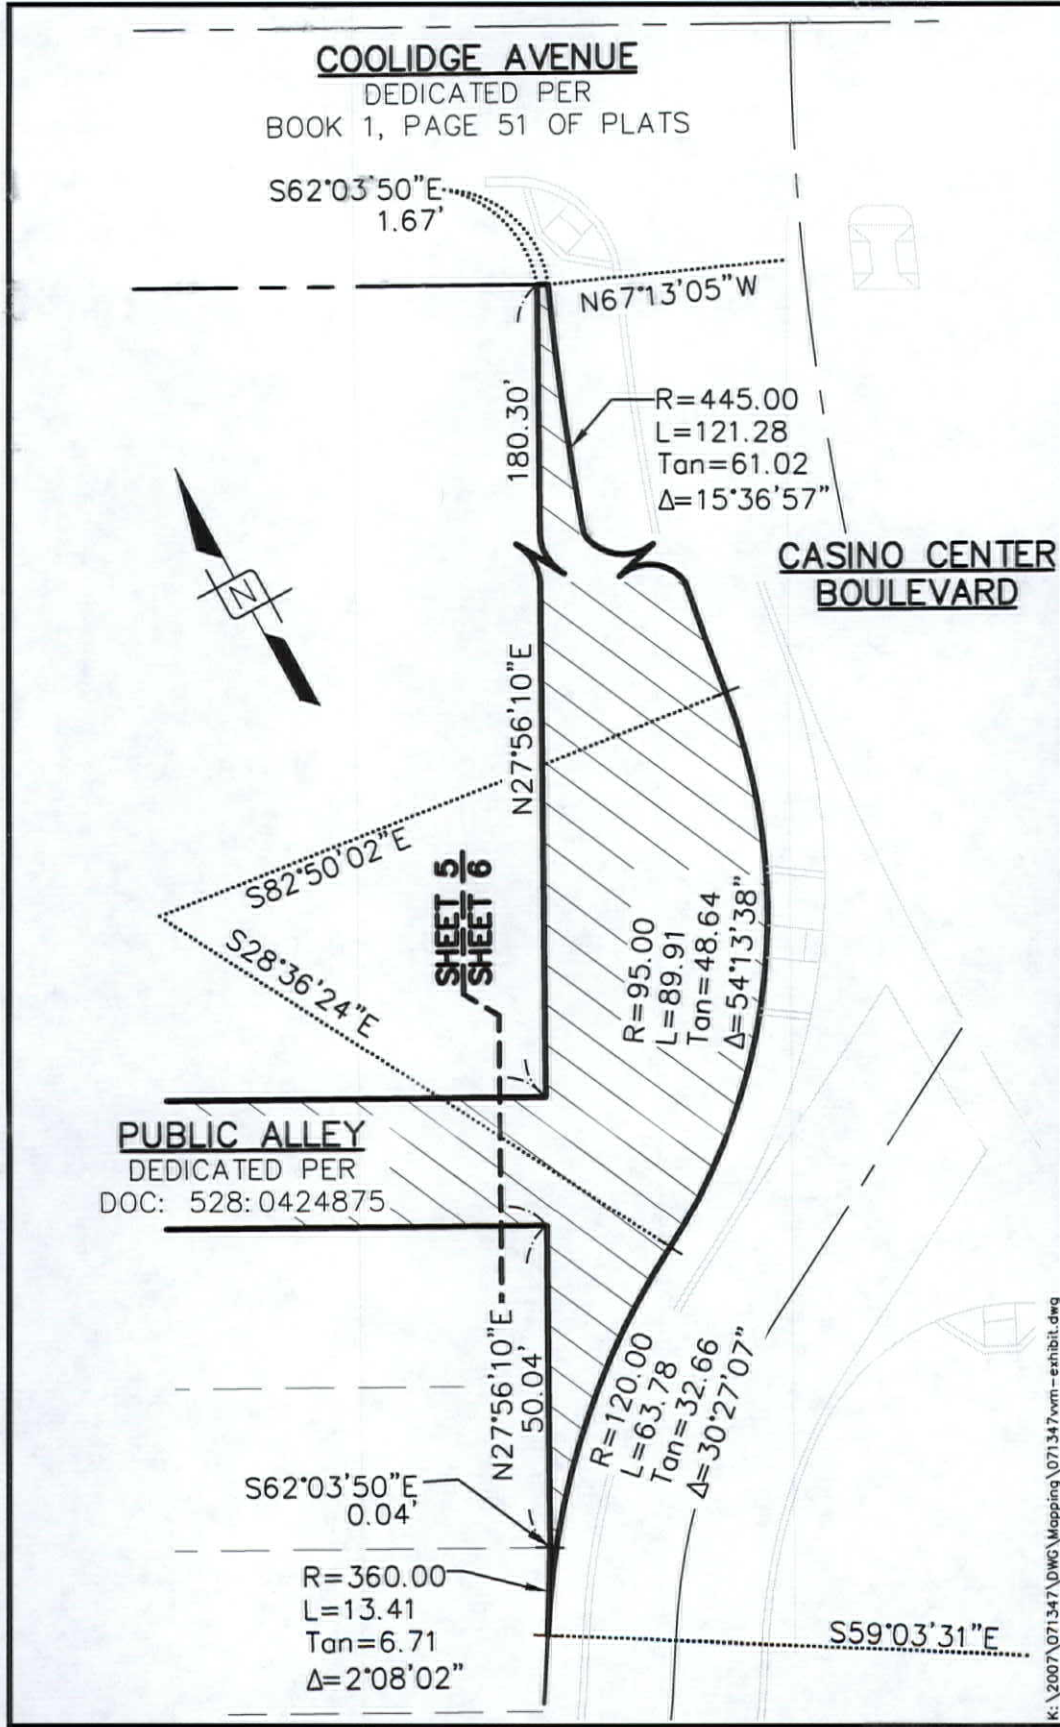

K:\2007\071347\DWG\Mapping\071347vrm-exhibit.dwg

PAGE 6 OF 7	
JOB NUMBER: CND071347	
DRAWN BY: JRP	DATE: 12/04/07
CHECKED BY: TJK	DATE: 12/05/07
lg-071347-vacation.doc	

EXHIBIT "A-1"
VACATION EXHIBIT
TO ACCOMPANY
LEGAL DESCRIPTION

WRIGHT
client driven

LAS VEGAS, NV • TEL: 702.933.7000 • FAX: 702.933.7611
WWW.WRIGHTENGINEERS.COM

7425 PEAK DRIVE LAS VEGAS, NEVADA 89128
P 702.933.7000 F 702.933.7001 800.933.7611
WWW.WRIGHTENGINEERS.COM

RECEIVED
JAN 15 2008

VAC-26443
02/28/08 PC

S62°03'50"E
20.00'

S27°56'10"W
20.02'

APN: 139-34-401-011
AREA REVERTED PER
BOOK 120, PAGE 9 OF PLATS

R=10.00
L=15.71
Tan=10.00
Δ=90°00'00"

S62°03'50"E
130.00'

PUBLIC ALLEY

DEDICATED PER DOC: 528:0424875

140.00'

N62°03'50"W

SHEET 5
SHEET 6

APN: 139-33-811-010, 011, 018 & 019
LOTS 7 THROUGH 16, BLOCK 9
OF BOOK 1, PAGE 51 OF PLATS

250.20'
PUBLIC ALLEY
DEDICATED PER BOOK 1, PAGE 51 OF PLATS.

N27°56'10"E

S27°56'10"W

200.16'

APN: 139-34-410-043, 044 & 045
LOTS 17 THROUGH 24, BLOCK 9
OF BOOK 1, PAGE 51 OF PLATS

SHEET 5
SHEET 4

SHEET 4
SHEET 7



VAC-26443

02/28/08 PC

WRIGHT

client driven

7425 PEAK DRIVE LAS VEGAS, NEVADA 89128
P 702.933.7000 F 702.933.7001 800.933.7611
WRIGHTEENGINEERS.COM

LAS VEGAS - 875-410-1100

RECEIVED
JAN 15 2008

K:\2007\071347\DWG\Mapping\071347\vac - exhibit.dwg

PAGE 5 OF 7


JOB NUMBER: CN071347

DRAWN BY: JRP DATE: 12/04/07

CHECKED BY: TJK DATE: 12/05/07

lg-071347-vacation.doc

EXHIBIT "A-1"
VACATION EXHIBIT
TO ACCOMPANY
LEGAL DESCRIPTION

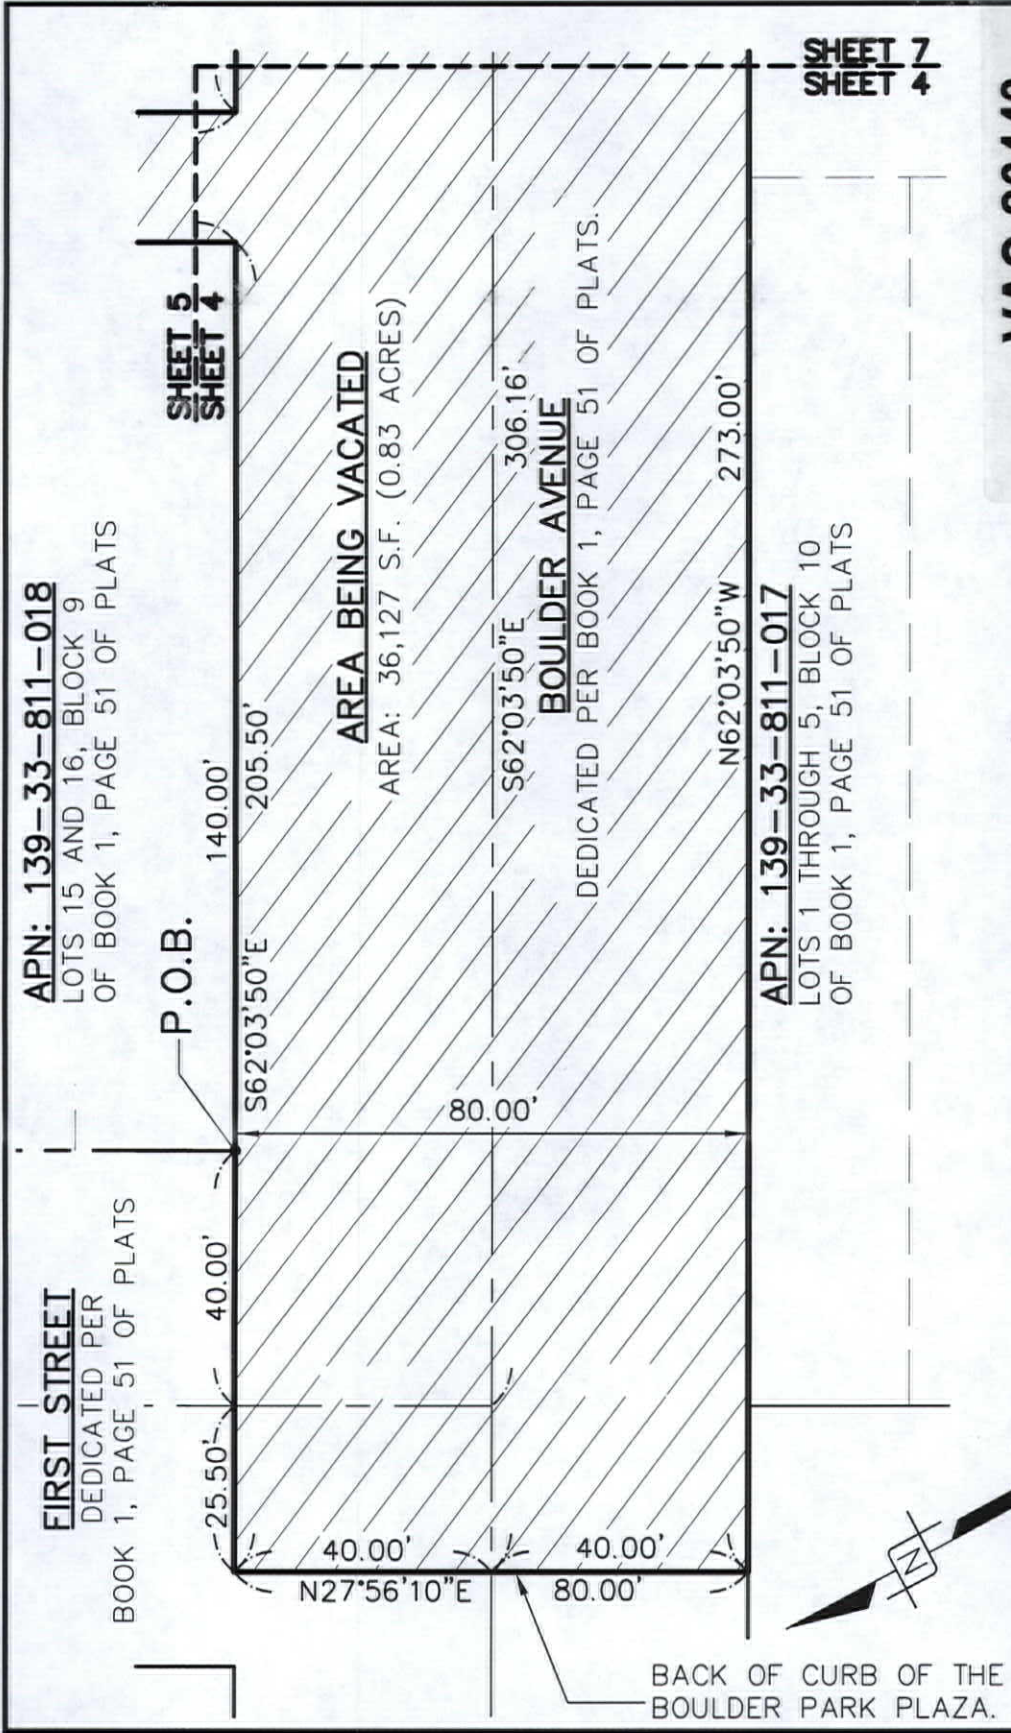

APN: 139-33-811-018
 LOTS 15 AND 16, BLOCK 9
 OF BOOK 1, PAGE 51 OF PLATS

FIRST STREET
 DEDICATED PER
 BOOK 1, PAGE 51 OF PLATS

SHEET 5
SHEET 4

P.O.B.

AREA BEING VACATED
 AREA: 36,127 S.F. (0.83 ACRES)

BOULDER AVENUE
 DEDICATED PER BOOK 1, PAGE 51 OF PLATS.

APN: 139-33-811-017
 LOTS 1 THROUGH 5, BLOCK 10
 OF BOOK 1, PAGE 51 OF PLATS

SHEET 7
SHEET 4

BACK OF CURB OF THE
 BOULDER PARK PLAZA.

VAC-26443

PAGE 4 OF 7	
JOB NUMBER: CN071347	
DRAWN BY: JRP	DATE: 12/04/07
CHECKED BY: TJK	DATE: 12/05/07
lg-071347-veccition.doc	

EXHIBIT "A-1"
 VACATION EXHIBIT
 TO ACCOMPANY
 LEGAL DESCRIPTION

WRIGHT
 client driven

7425 PEAK DRIVE LAS VEGAS, NEVADA 89128
 P 702.933.7000 F 702.933.7001 800.933.7611
 WWW.WRIGHTENGINEERS.COM

RECEIVED
 JAN 15 2008

K:\2007\071347\DWG\Mapping\071347vwm-exhibit.dwg