
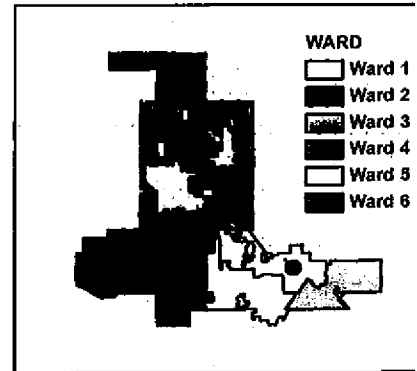
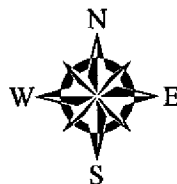
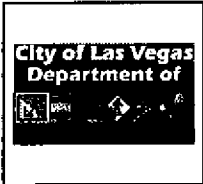


Nevada Power Company easement

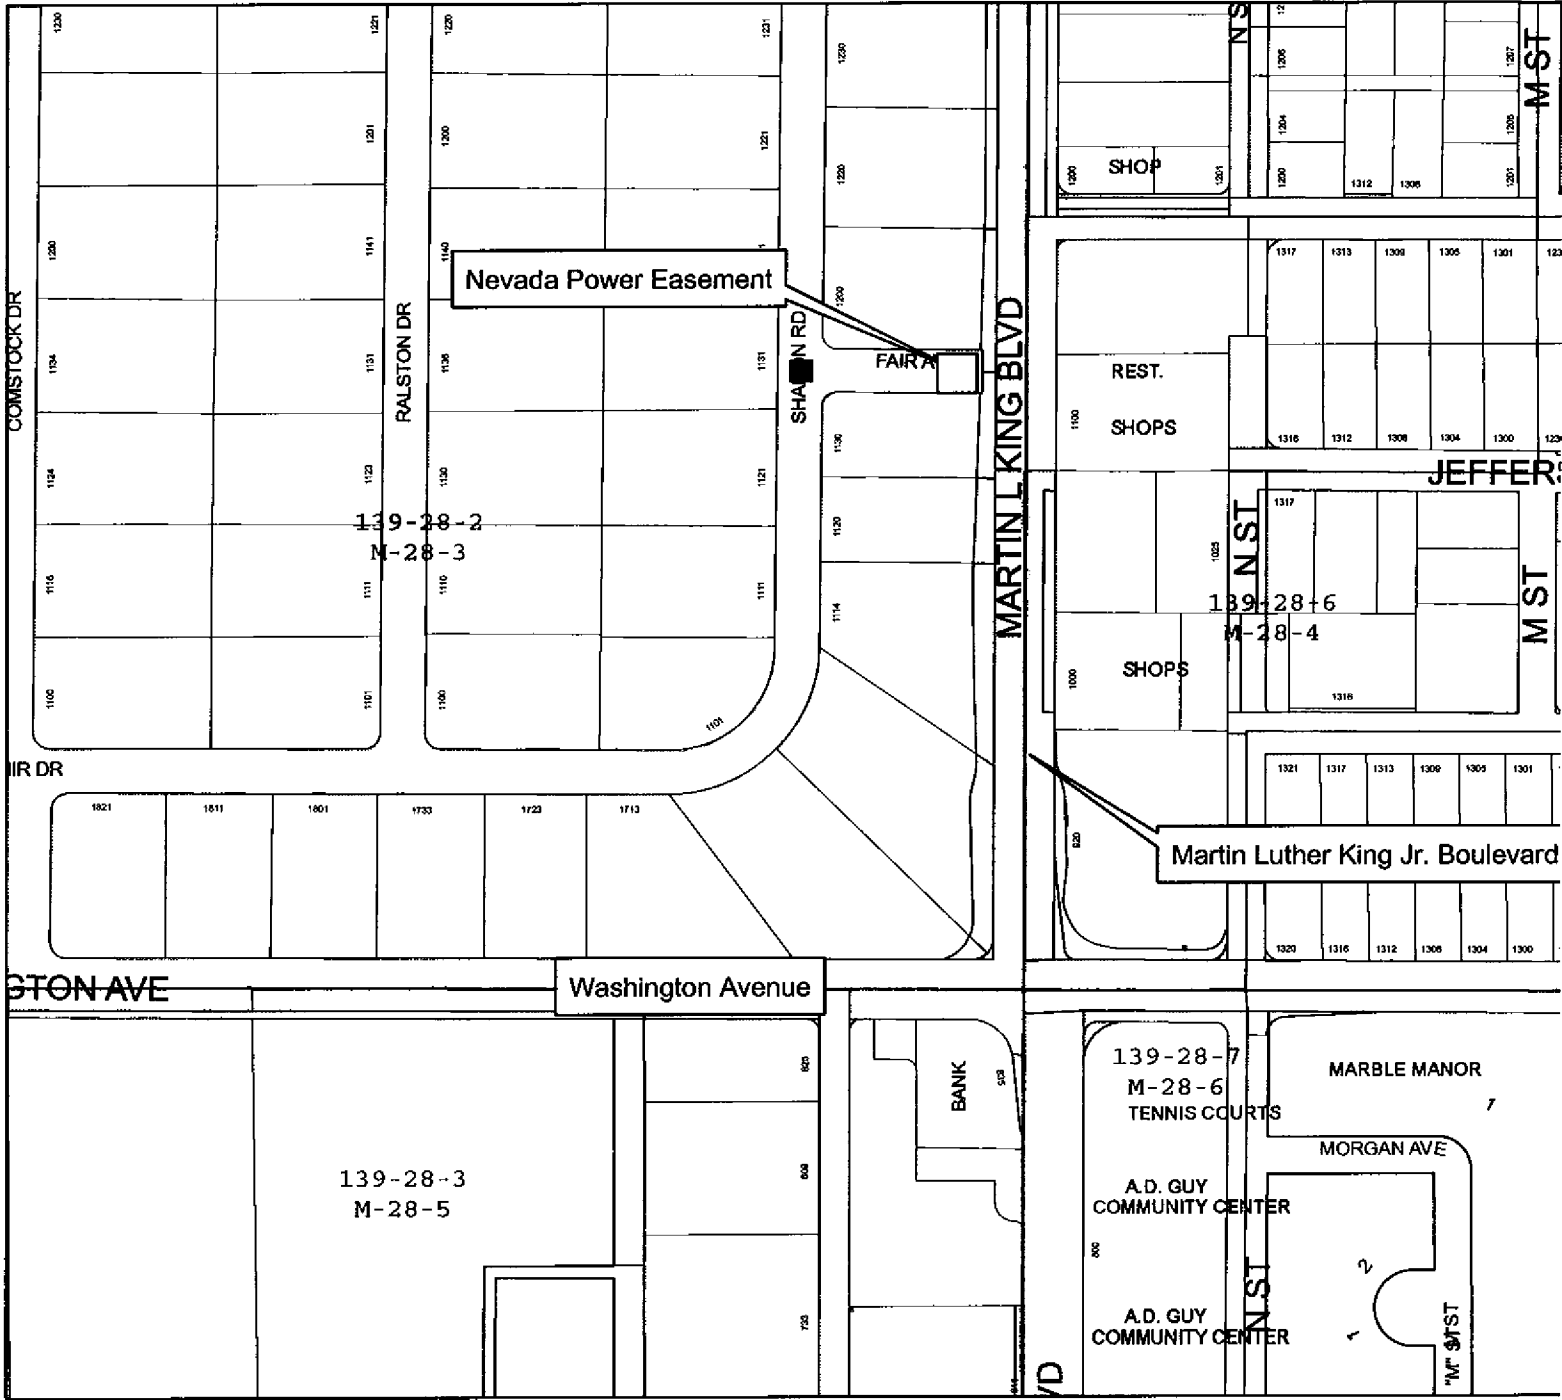

Created by: Right-of-Way 9.2 on Dec 21 2007

Due to continuous development activity
 this map is for reference only.