



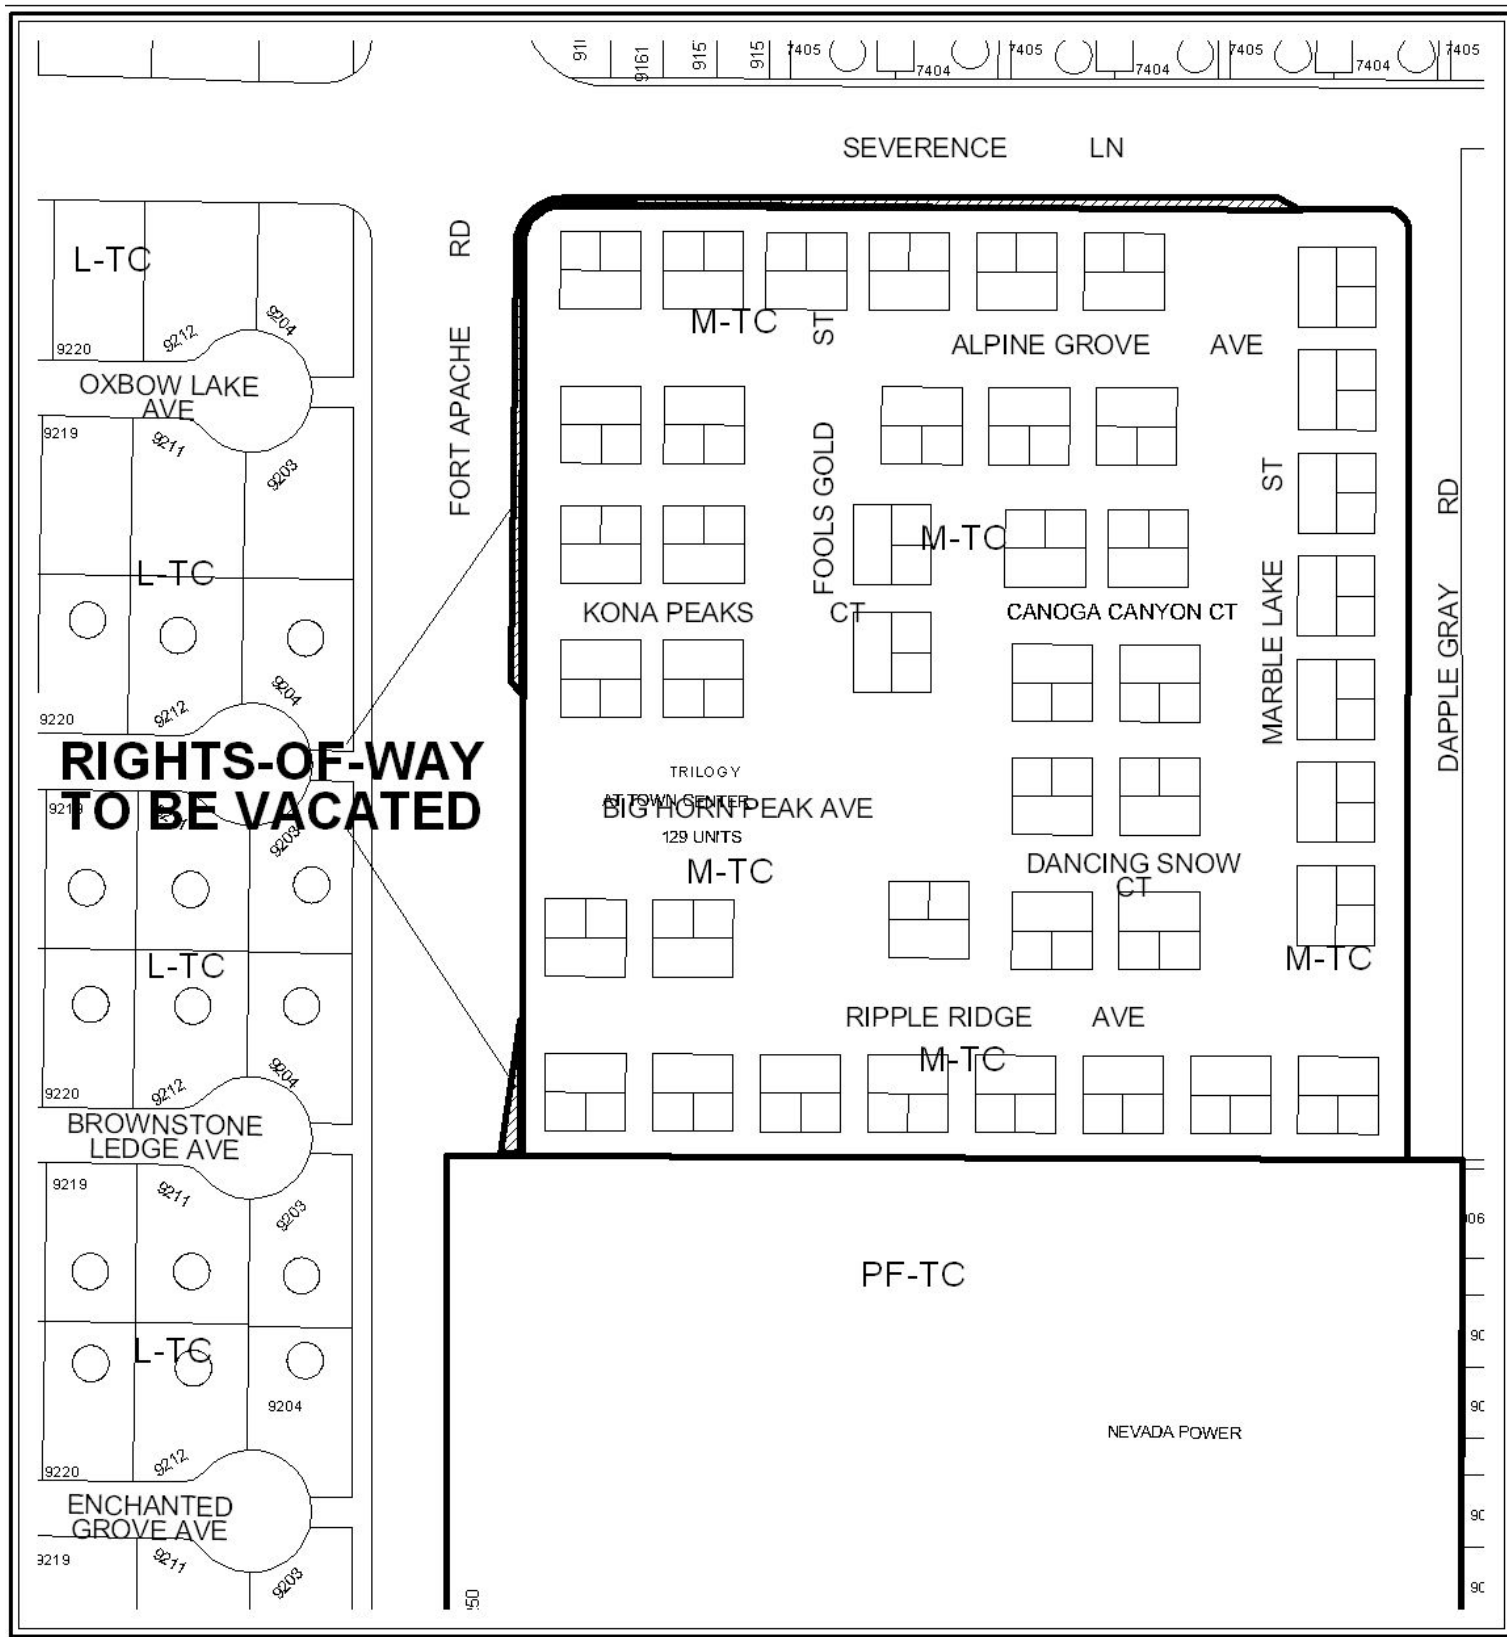

CASE: VAC-25592



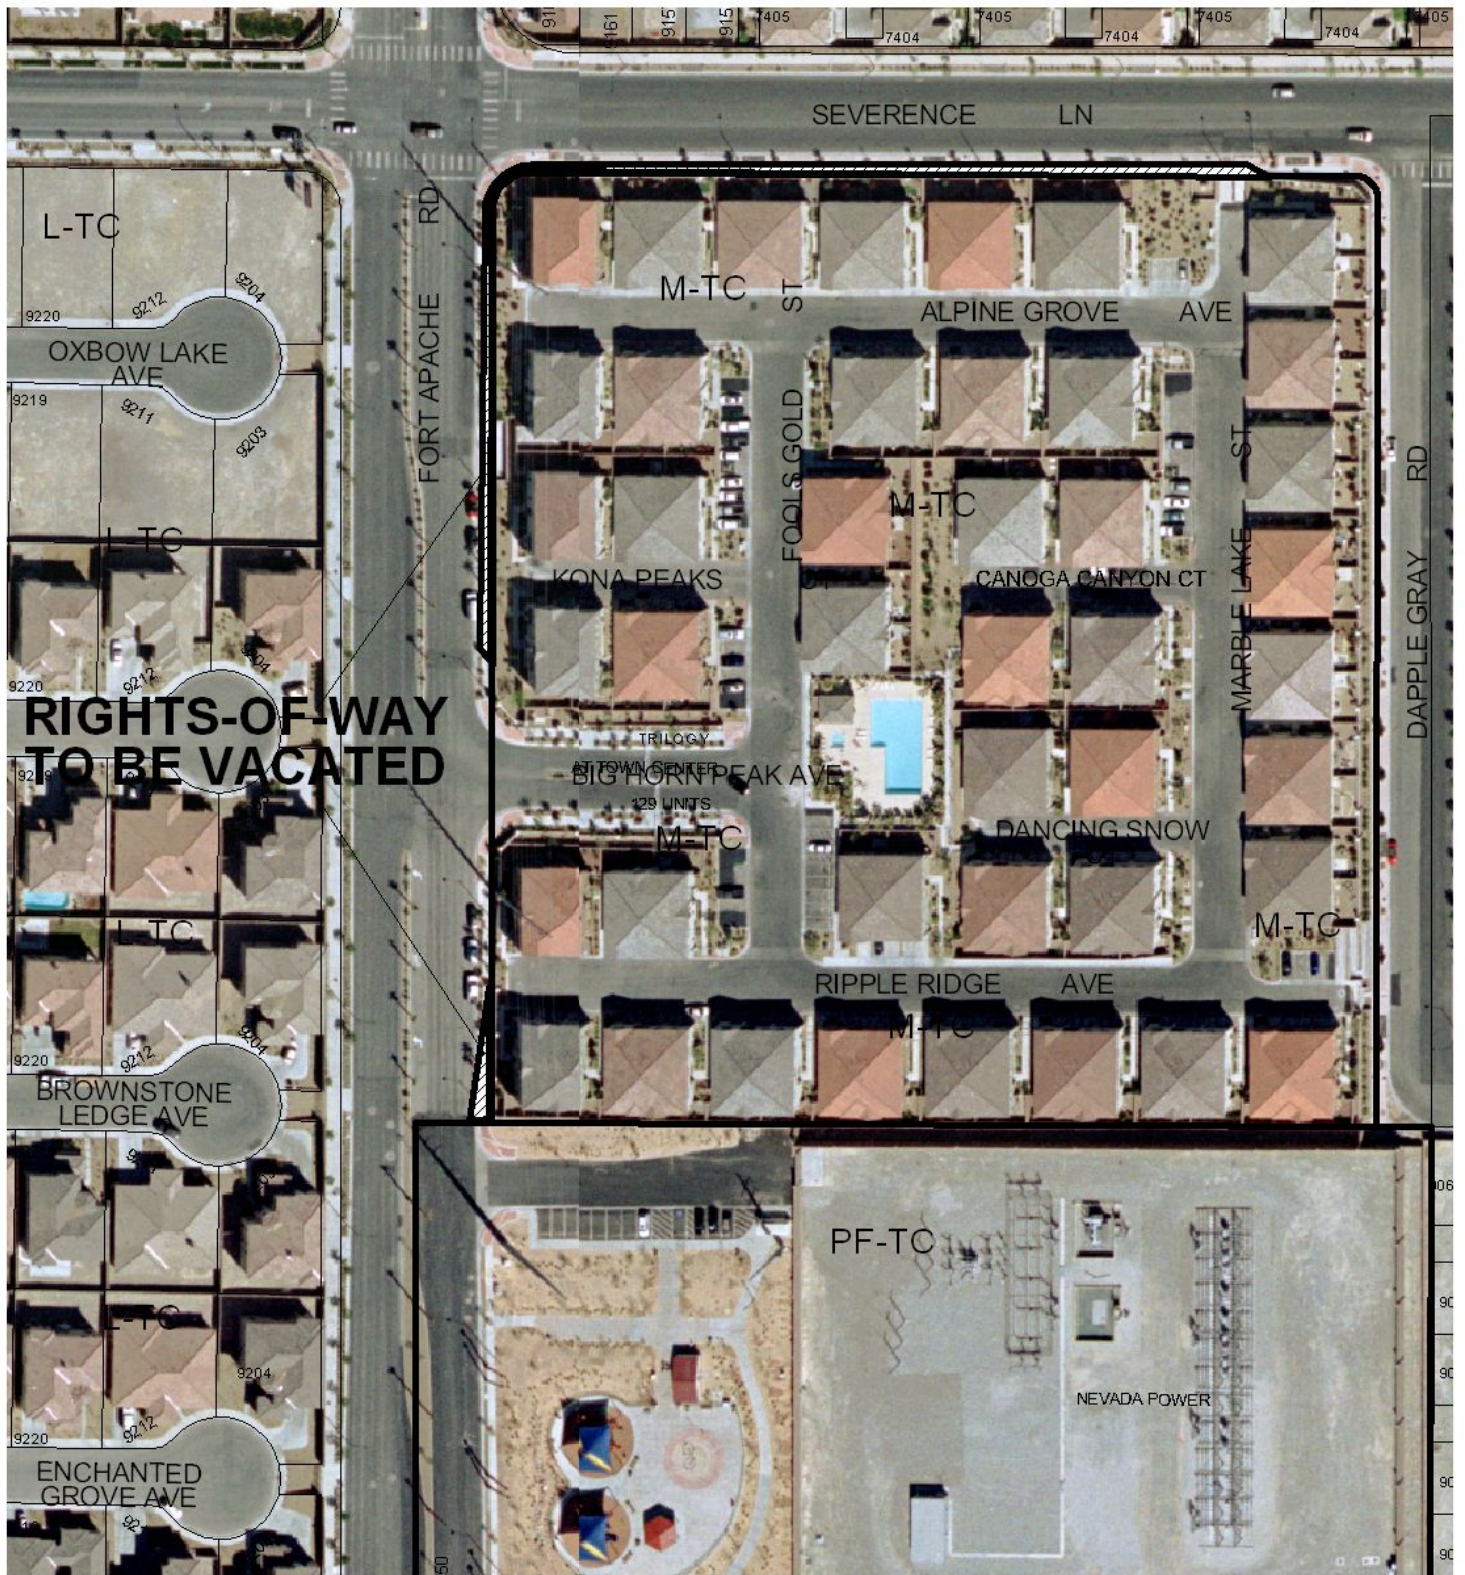

CASE: VAC-25592

0 40 80 Feet

