



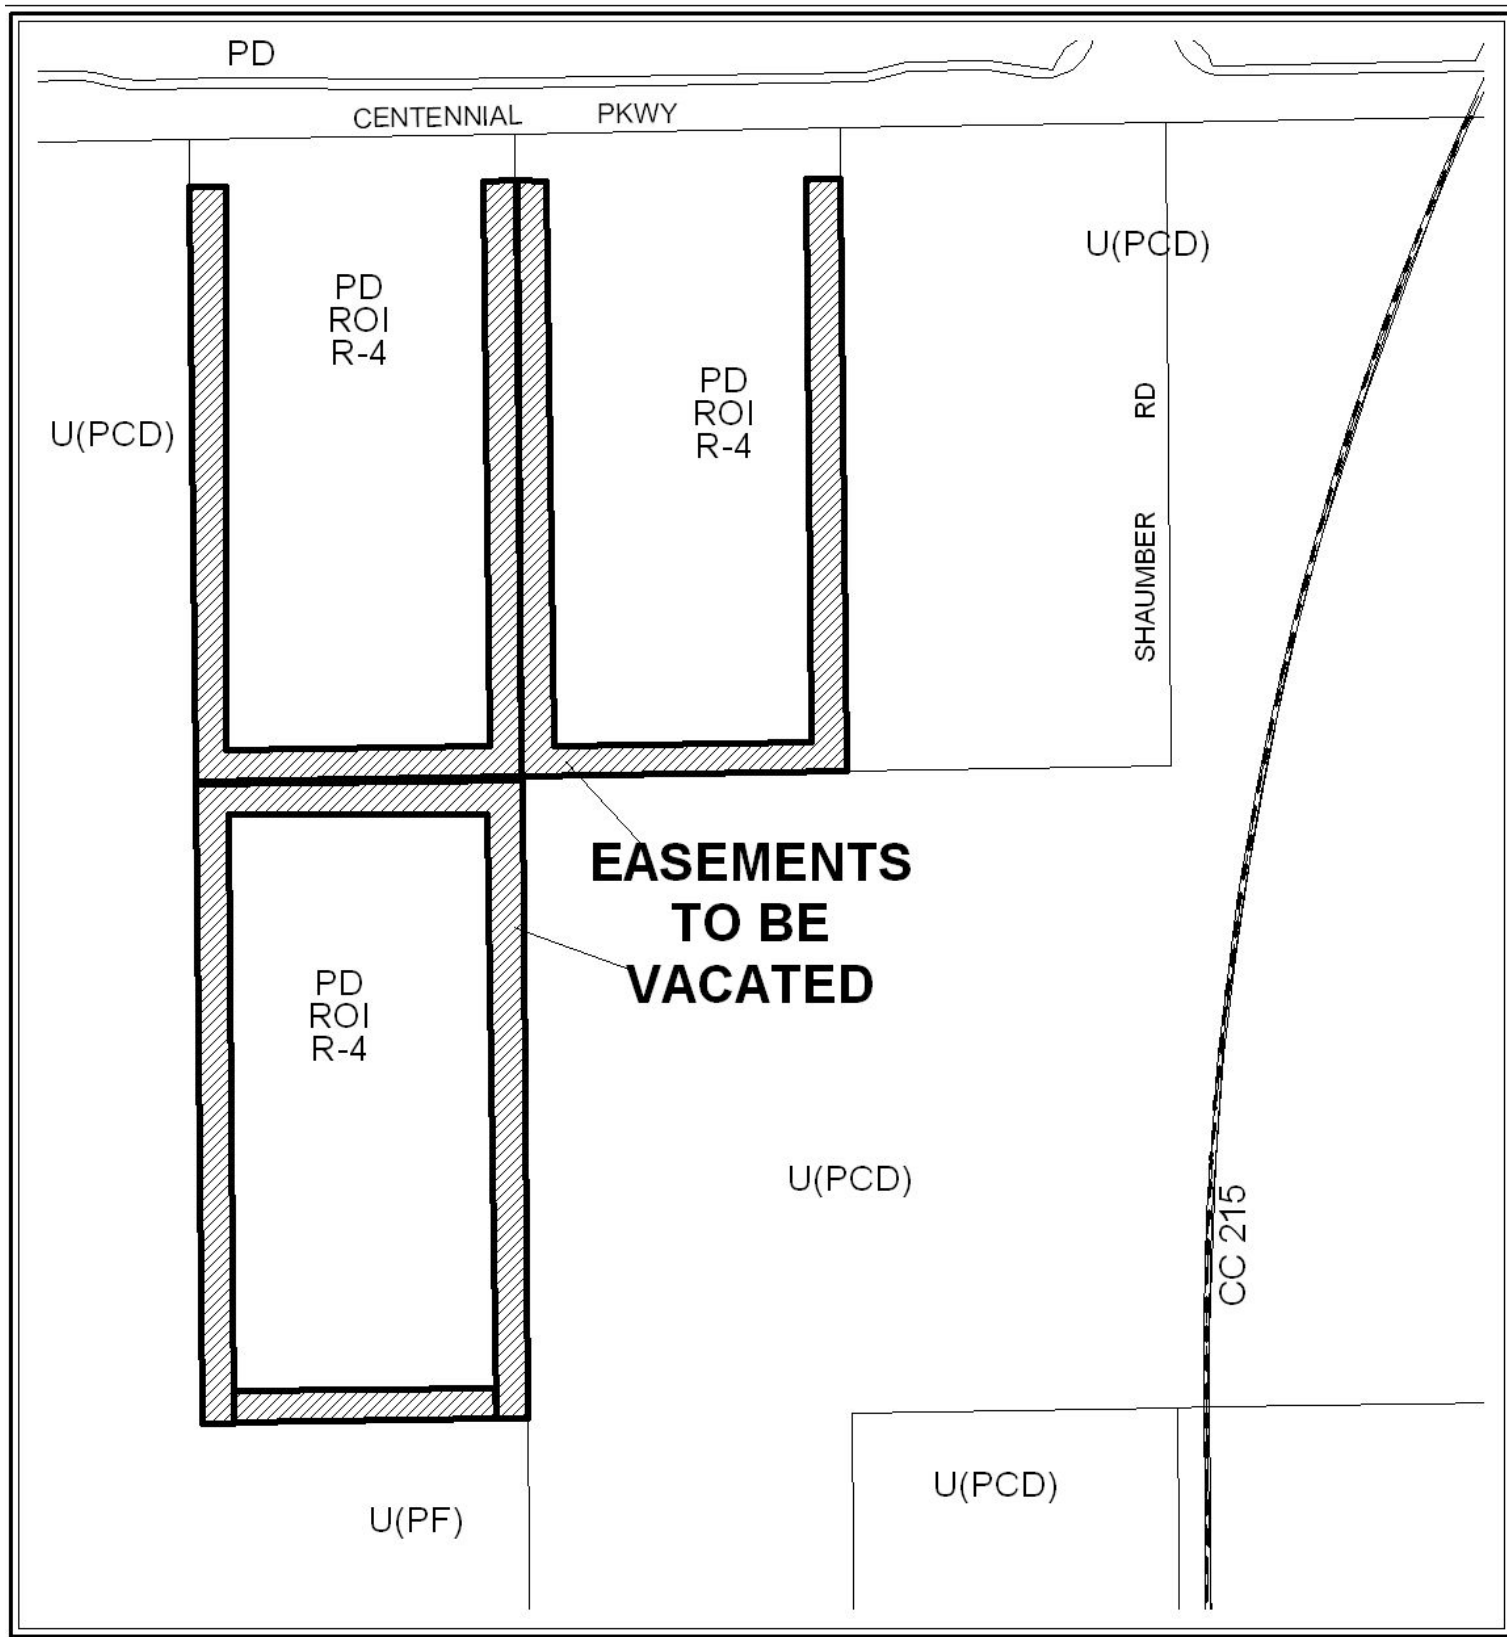

CASE: VAC-25666

0 50 100 Feet



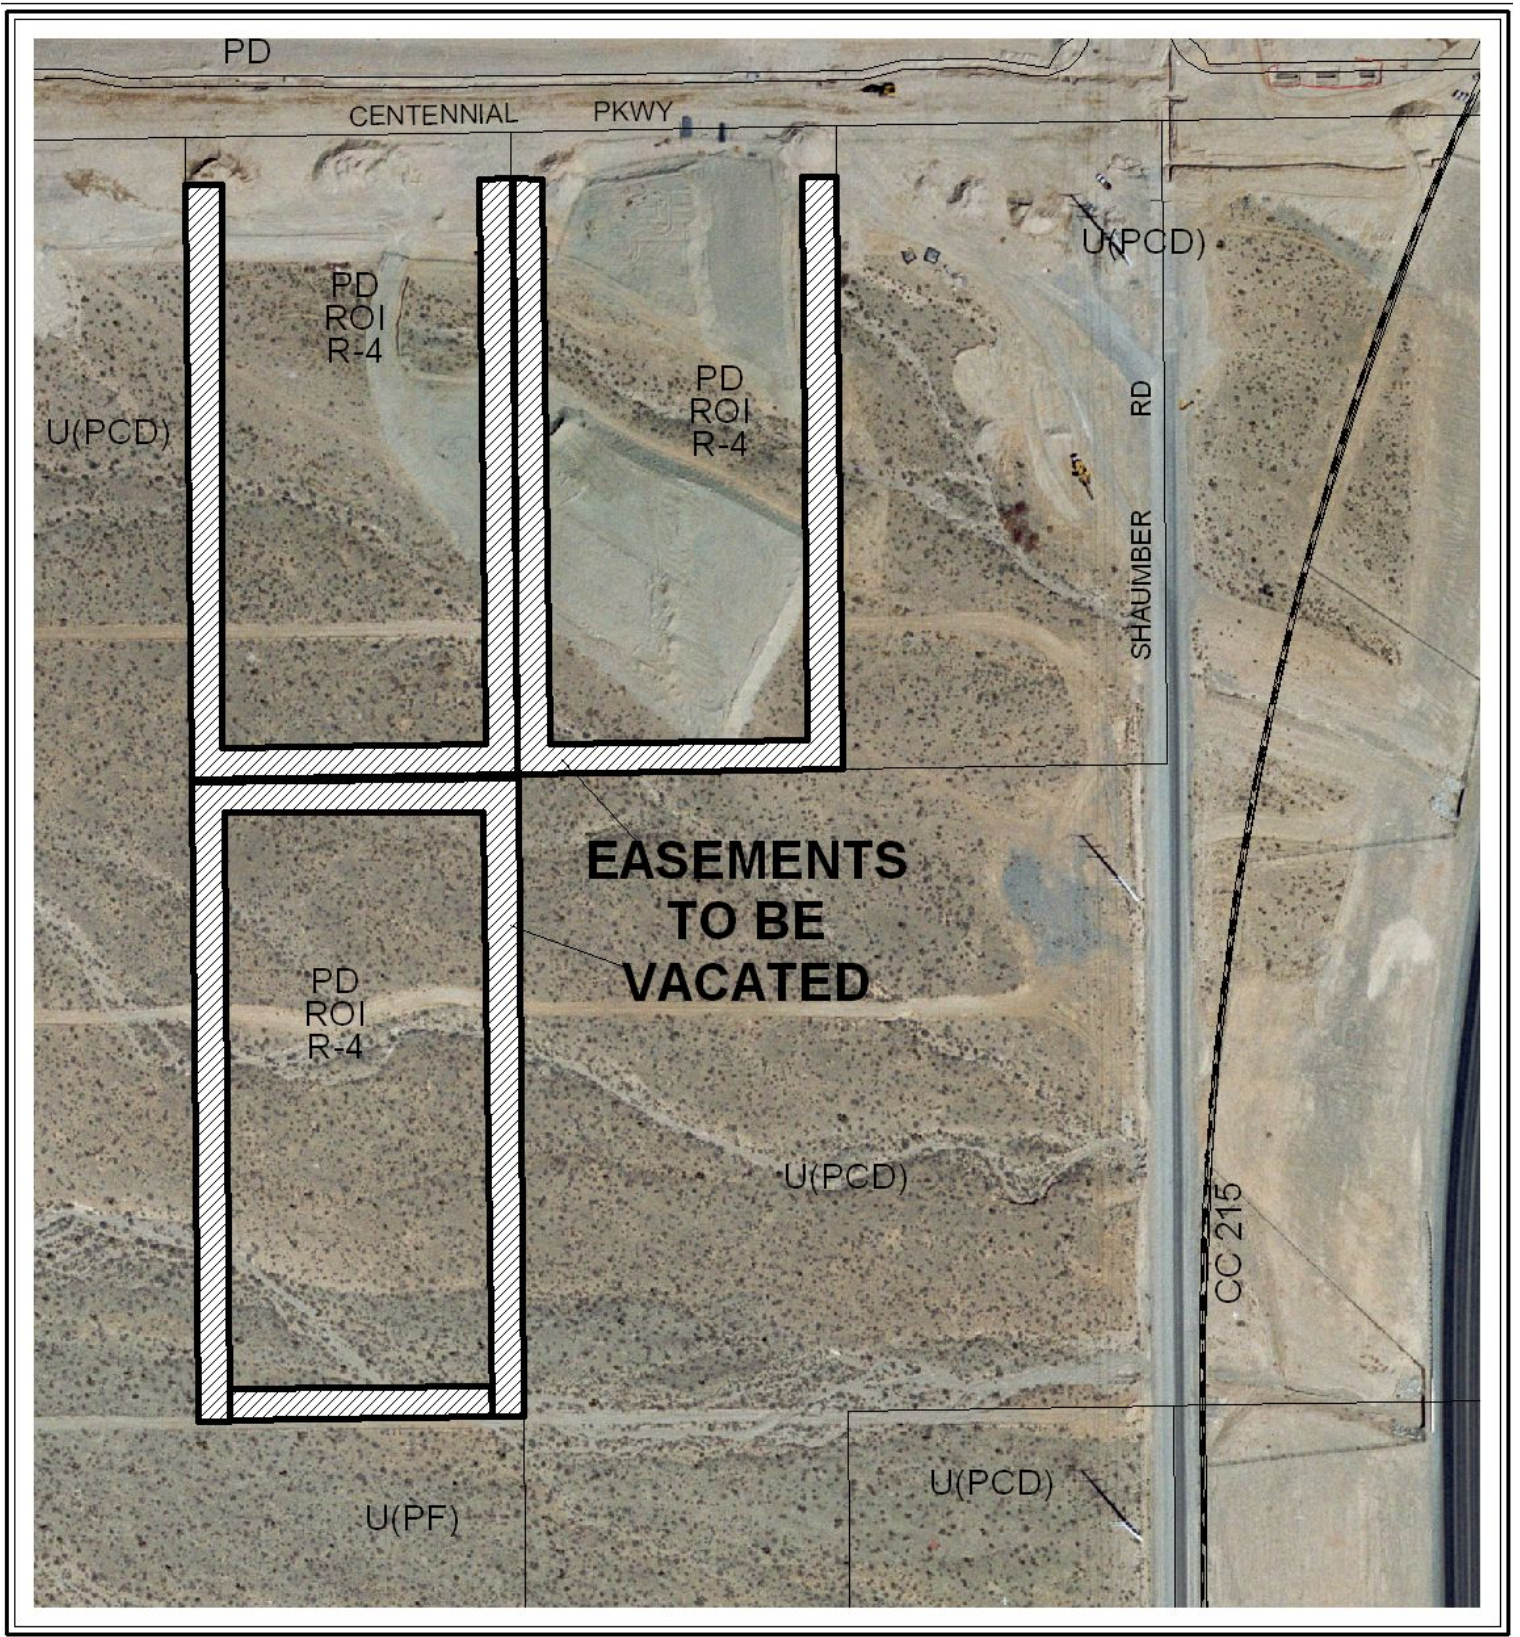

CASE: VAC-25666

0 50 100 Feet

