

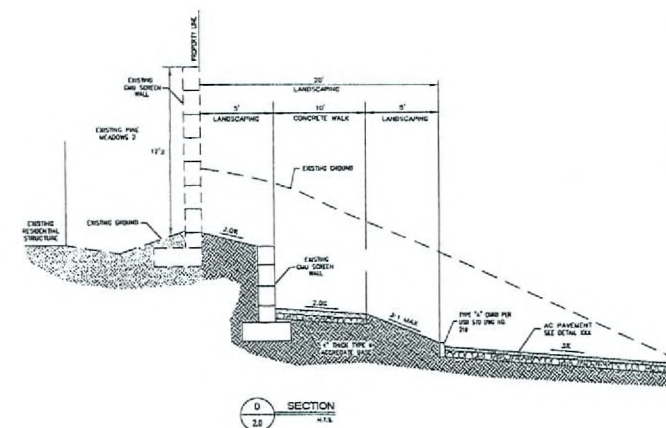
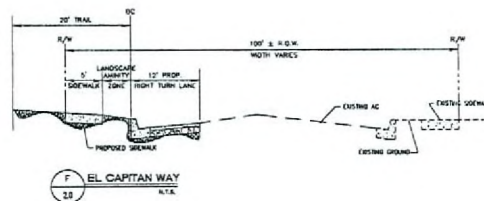
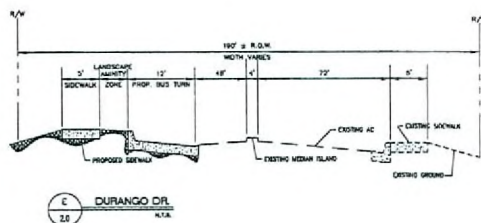
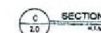
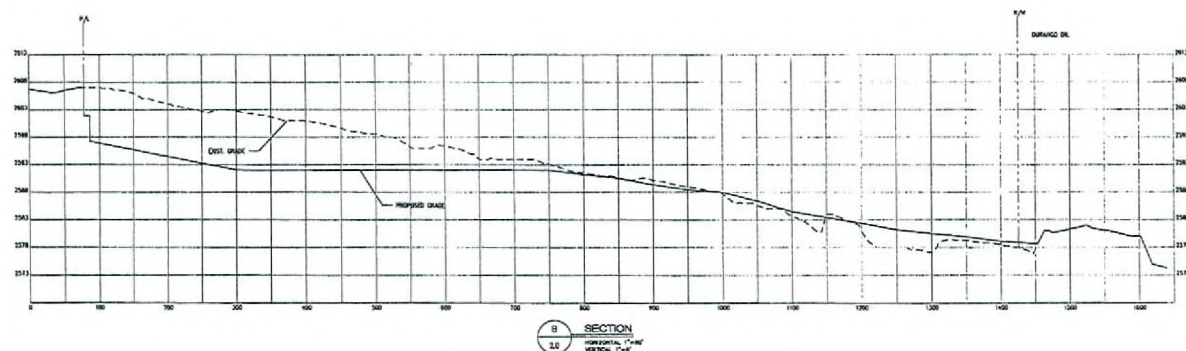


[illegible]

Planning/ Civil Engineering/Surveying
1000 MAIN STREET, SUITE 202, PINE, CA 95364
TEL: (916) 436-0777 FAX: (916) 436-0578

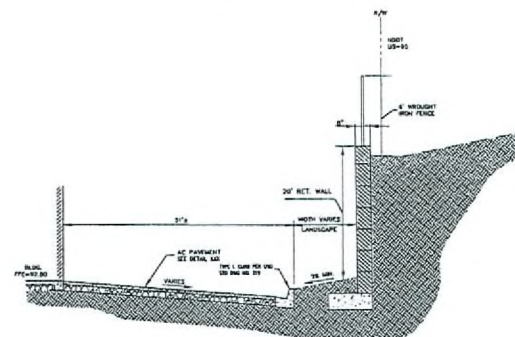

LOWY'S HWY, INC.
1530 PARADAY AVE., SU
140
CARLSBAD, CA 92008
760.924.5300 (O) 760.918.8111 (F)

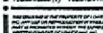

TENTATIVE MAP
LOWE'S OF
CAROLINE'S COURT
LAS VEGAS, NEVADA

ORIGINAL ISSUE DATE:	9/26/07
PERMIT SET	TWO
ISSUE DATE:	TWO
CONSTRUCTION SET	TWO
ISSUE DATE:	
DRAWING NUMBER:	2.0

TMP-25075
11/29/07 PC

RECEIVED
OCT 09 2007