




of Financial Interest.doc
RECEIVED
OCT 31 2007

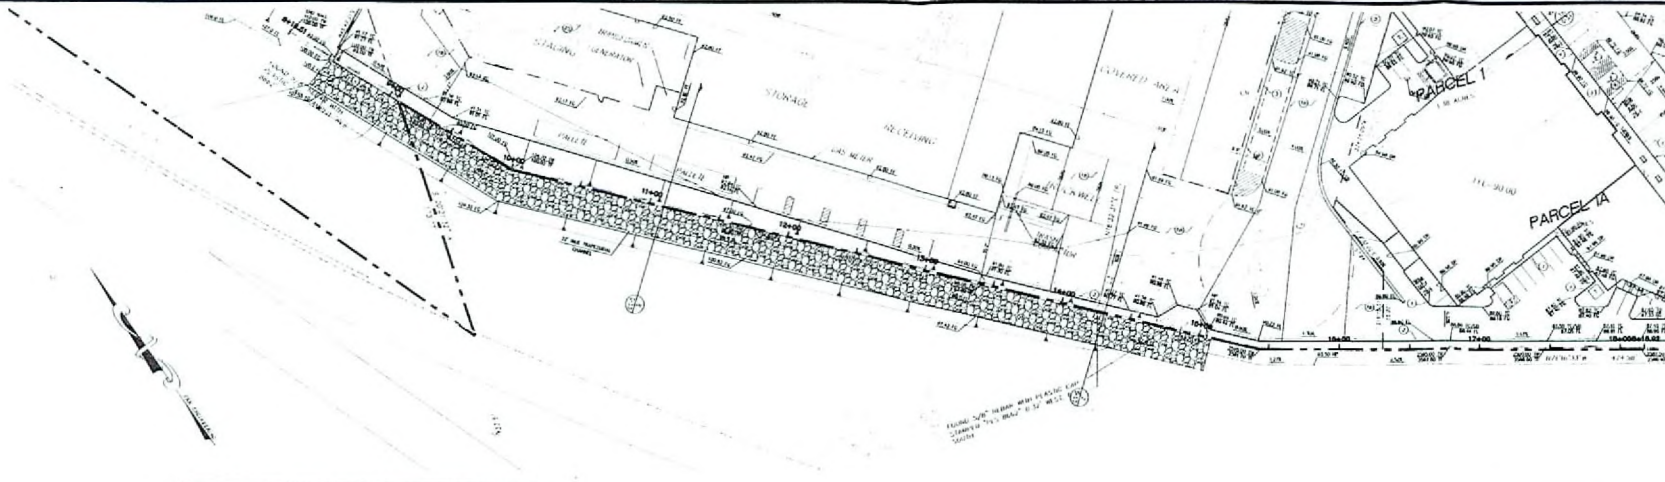


BASIS OF BEARING
 NORTH IS AT 90° EAST, BEING THE BEARING ALONG THE WEST LINE OF PARCEL 1, RECORDED IN FILE 17 OF PARCEL MAPS, AT PAGE 10, OFFICIAL RECORDS OF CLARK COUNTY, NEVADA.

BENCHMARK
 CITY OF LAS VEGAS VERTICAL CONTROL POINT "OLYMPIC 1994", BEING A NAIL IN PLACE IN CONCRETE PAD (SUMMIT) +/- 120 FT SW OF GRAND TITAN & EL CAPITAN.
 ELEVATION: 2002.25 (FEET)
 CITY OF LAS VEGAS VERTICAL CONTROL +2002 BASED ON NORTH AMERICAN VERTICAL DATUM OF 1988 (NAVD 83)

NOTE
 FLOOD ZONE BASED ON 100-YEAR FLOOD ELEVATION, SEP. 27, 2002 FLOOD ZONE 6

1. EXISTING WALL, BEING EXISTING WALL, BEING THE APPROVED DRAINAGE, CARRY FROM THIS PROJECT (ELEVATION) ON FILE AT THE OFFICE OF LAS VEGAS.

MATTHEW W. LUGG, P.E., REG. ENGINEER

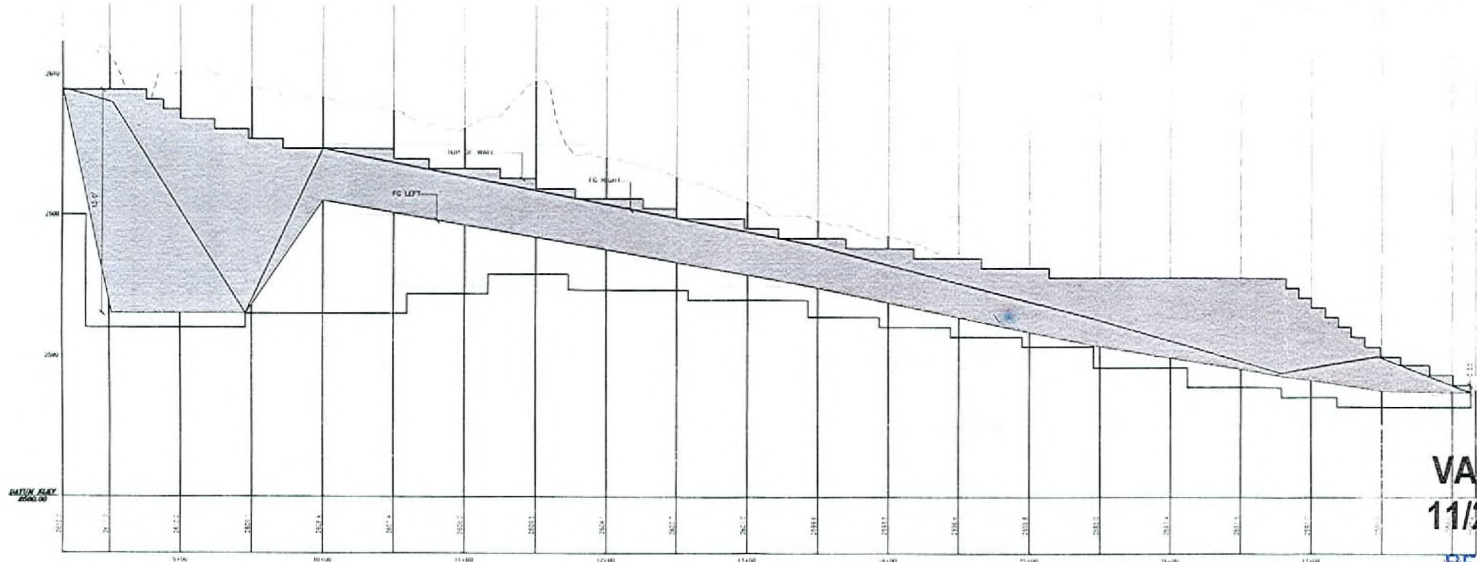

PROFILE

VAR-25403
11/29/07 PO

RECEIVED

OCT 31 2007

CD-42

Call before you
 OVERHEAD

Call before you
 Dig

REVISIONS	
 FROM REVISION 1 ISSUE DATE	 FROM REVISION 1 ISSUE DATE
DATE	DESCRIPTION

Planning, Civil Engineering, Surveying
 1000 N. STREET, SUITE 100, LAS VEGAS, NV 89101
 TEL: 702.462.1111 FAX: 702.462.1112
 WWW.EKN-ENGINEERING.COM

EKN
 ENGINEERING

LOWE'S HOLDING, INC.
 1000 PARKWAY AVE., SUITE 100
 CARLSBAD, CA 92008
 (760) 439-1111

LOWE'S

RETAINING WALL "A" EXHIBIT
 PLAN AND PROFILE
 LOWE'S OF
 CAROLINE'S COURT
 LAS VEGAS, NEVADA