



PLANNING & DEVELOPMENT DEPARTMENT

STATEMENT OF FINANCIAL INTEREST

Case Number: SUP-25135 APN: 162-04-406-011

Name of Property Owner: ~~Mordechai Yerushalmi~~ The Jewelers Inc.
Name of Applicant: Mountain View Estates 401k Prof. Trust, Trust
R.H.

To the best of your knowledge, does the Mayor or any member of the City Council or Planning Commission have any financial interest in this or any other property with the property owner, applicant, the property owner or applicant's general or limited partners, or an officer of their corporation or limited liability company?

 Yes X No

If yes, please indicate the member of the City Council or Planning Commission who is involved and list the name(s) of the person or persons with whom the City Official holds an interest. Also list the Assessor's Parcel Number if the property in which the interest is held is different from the case parcel.

City Official: N/A

Partner(s): N/A N/A

APN: N/A


Signature of Property Owner/Authorized Agent: [Signature]

Print Name: Mordechai Yerushalmi

Subscribed and sworn before me




This 28 day of August, 2007

Karen Franke Ferguson
Notary Public in and for said County and State

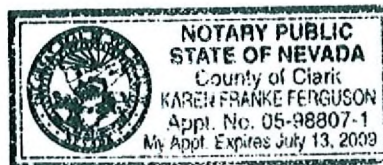


RECEIVED

OCT 19 2007

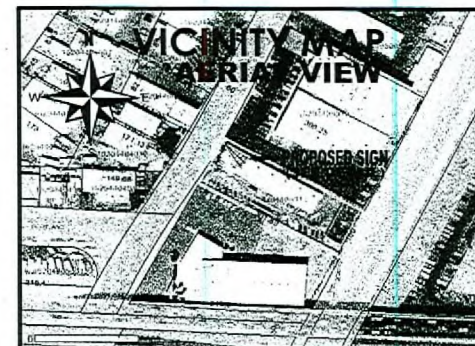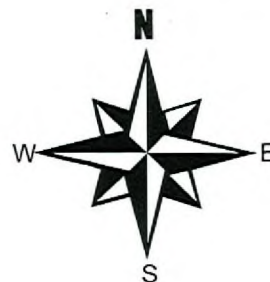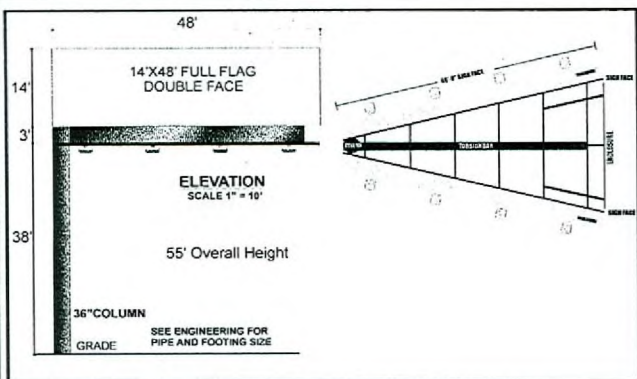

TOP VIEW
SCALE 1" = 20'
DETAIL

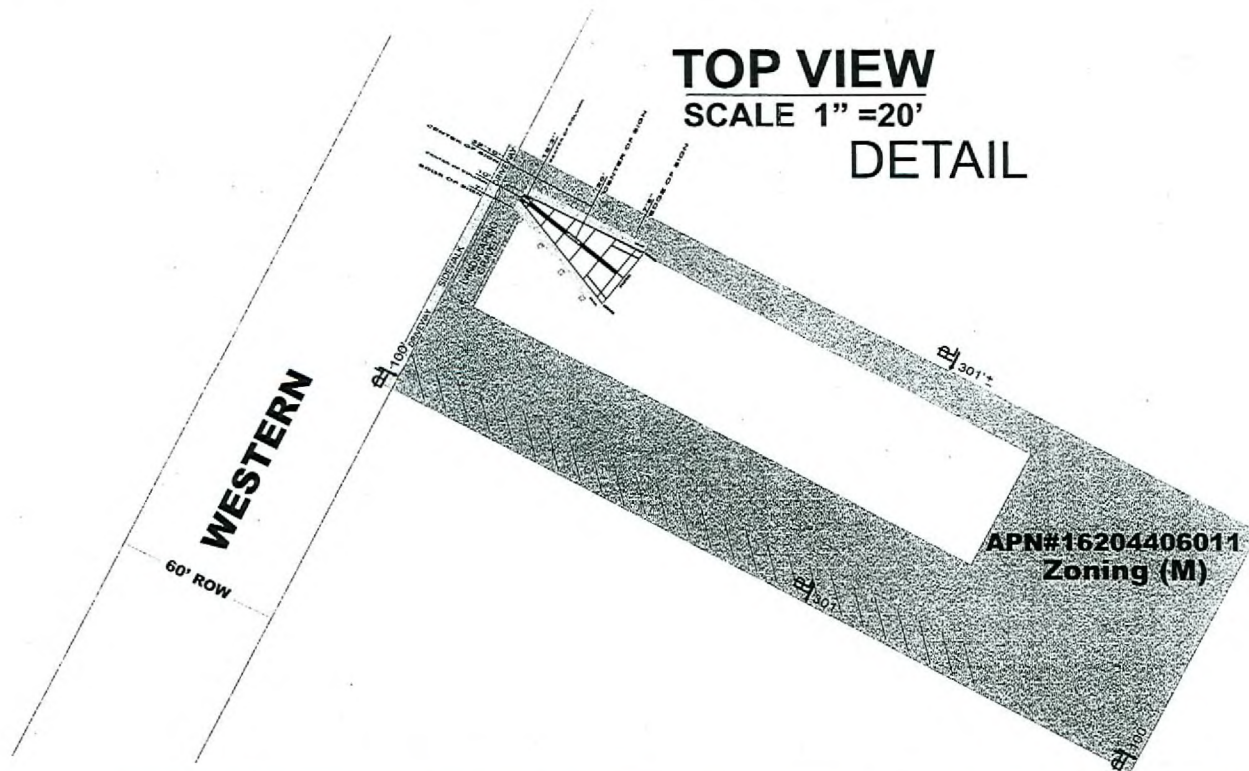

GENERAL NOTES

1. Not within 300 foot radius of another off-premise billboard.
2. Not within 300 foot radius of residential use.
3. No parking spaces will be taken for this location.

MICHAEL J. MCDONALD

ALPHA OMEGA STRATEGIES
4908 CARMEN BLVD.
LAS VEGAS, NV. 89108
PH: 702-592-1990

JONES
4145 W. TECO AVE / LAS VEGAS, NV 89118 / 702-645-0292

OWNER:		
JEWELER'S 401K PFT SHR PL		
SCALE:	NOTED	APPROVED BY:
DATE:	9-25-07	TOM JONES
LOCATION:		DRAWN BY:
2411 WESTERN AVE UT H		REVISED:
APN# 16204406011		DRAWING NUMBER:
		298

VAR-25137
SUP-25135
12/06/07 PC

RECEIVED
OCT 19 2007