


EXHIBIT B

SW 1/4, SE 1/4, SEC 17, T19S, R60E, MDM
 APN 125-17-801-001

RTC PARK & RIDE FACILITY PARCELS

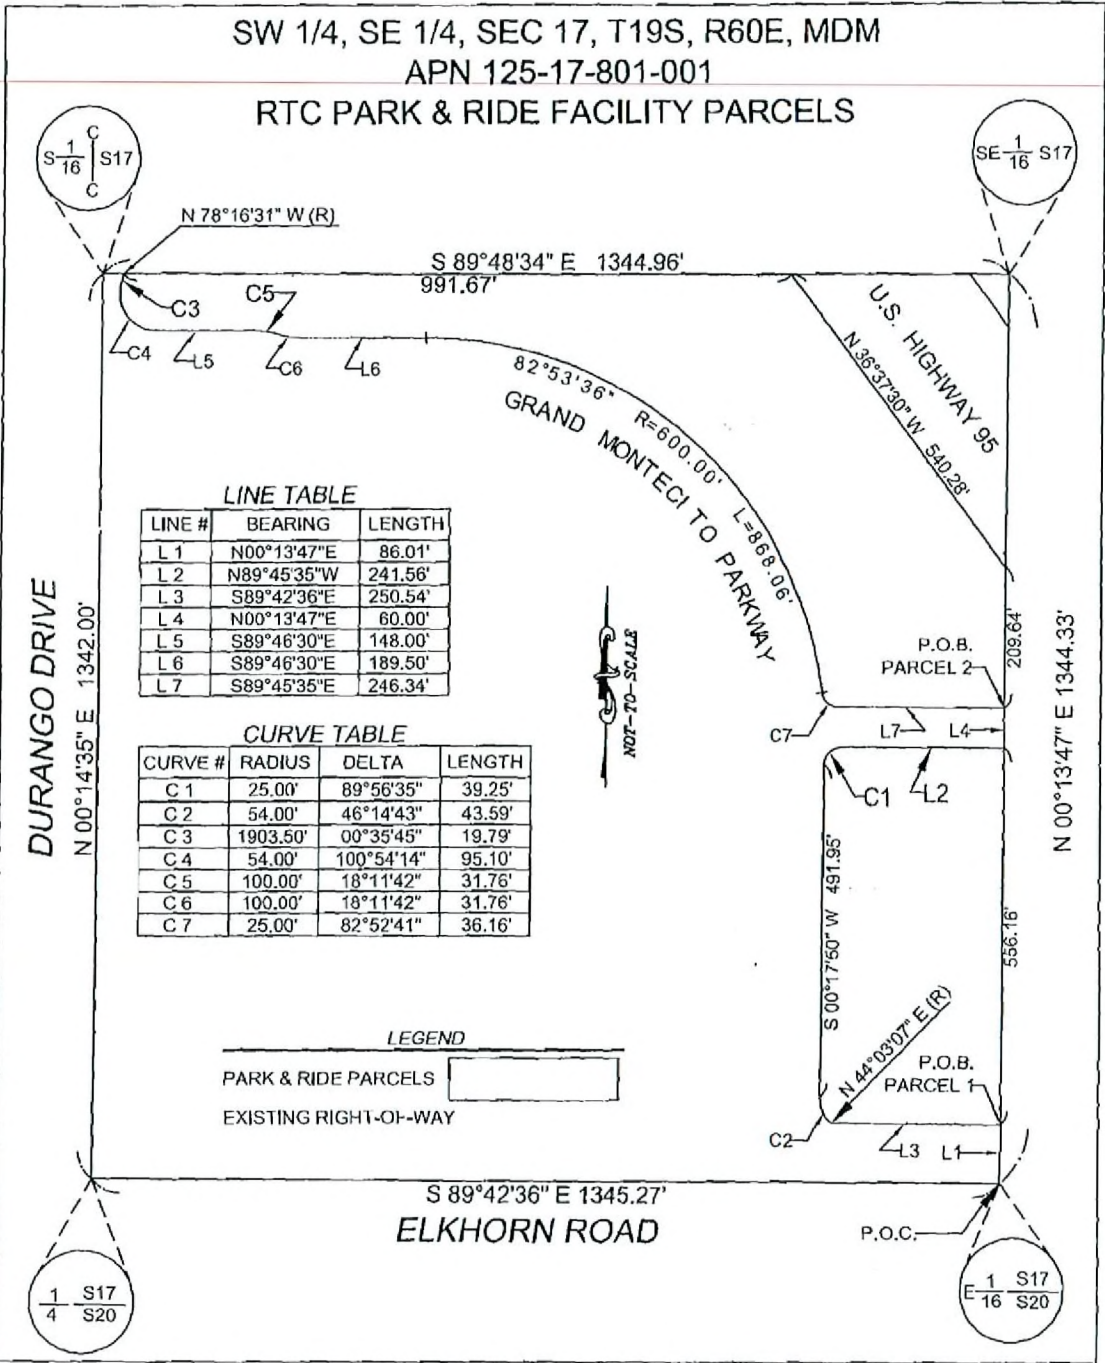

APN 125-17-801-001
 PROJECT NAME: RTC PARK & RIDE FACILITY
 LEGAL DESCRIPTION FILE NAME: ex070711.doc
 MAP EXHIBIT FILE NAME: 125_17_801_001_RTC_PARK&RIDE.dwg

DEPARTMENT OF PUBLIC WORKS
 ENGINEERING PLANNING DIVISION



EXHIBIT B

