

**CASINO CENTER BLVD.**  
 BEING REALIGNED PER HORIZON SURVEYS

BOULDER AVENUE  
 DEDICATED PER  
 BOOK 1, PAGE 51 OF PLATS.

SHEET 4  
 SHEET 7

SHEET 5

K: \2007\071347\DWG\Mapping\071347vmm-exhibit.dwg

PAGE 7 OF 7

JOB NUMBER: CN071347	
DRAWN BY: JRP	DATE: 12/04/07
CHECKED BY: TJK	DATE: 12/05/07

lgl-071347-vacation.doc

EXHIBIT "A-1"  
 VACATION EXHIBIT  
 TO ACCOMPANY  
 LEGAL DESCRIPTION


**WRIGHT**  
 client driven

7425 PEAK DRIVE LAS VEGAS, NEVADA 89128  
 p 702.933.7000 f 702.933.7001 800.933.7611  
 WRIGHTENGINEERS.COM

LAS VEGAS · RENO · PHOENIX · SACRAMENTO

RECEIVED  
 JAN 15 2008

VAC-26443  
 02/28/08 PC

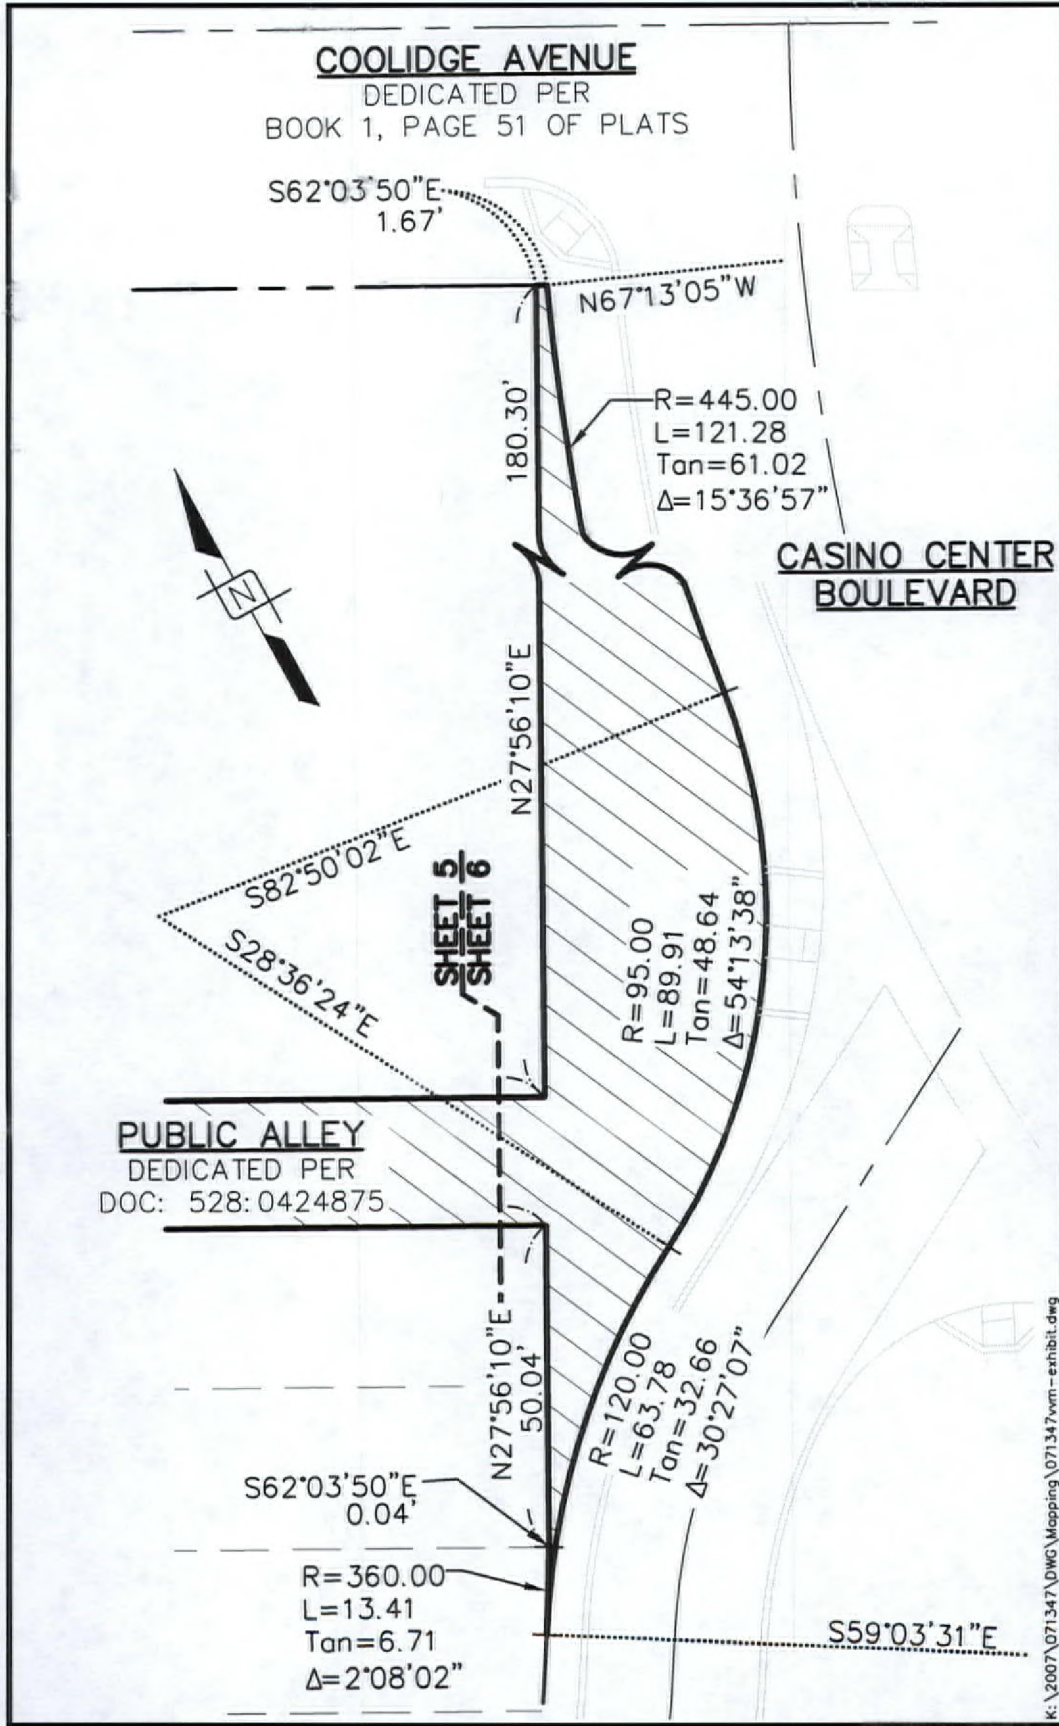

K:\2007\071347\DWG\Mapping\071347\vac-vac-exhibit.dwg

PAGE 6 OF 7	
JOB NUMBER: CND071347	
DRAWN BY: JRP	DATE: 12/04/07
CHECKED BY: TJK	DATE: 12/05/07
lg-071347-vacation.doc	

EXHIBIT "A-1"  
VACATION EXHIBIT  
TO ACCOMPANY  
LEGAL DESCRIPTION


**WRIGHT**  
client driven

LAS VEGAS, NV • TEL: 702.733.7000 • FAX: 702.733.7611  
WWW.WRIGHTENGINEERS.COM

7425 PEAK DRIVE LAS VEGAS, NEVADA 89128  
P 702.933.7000 F 702.933.7001 800.933.7611  
WRIGHTENGINEERS.COM

**RECEIVED**  
JAN 15 2008

**VAC-26443**  
**02/28/08 PC**

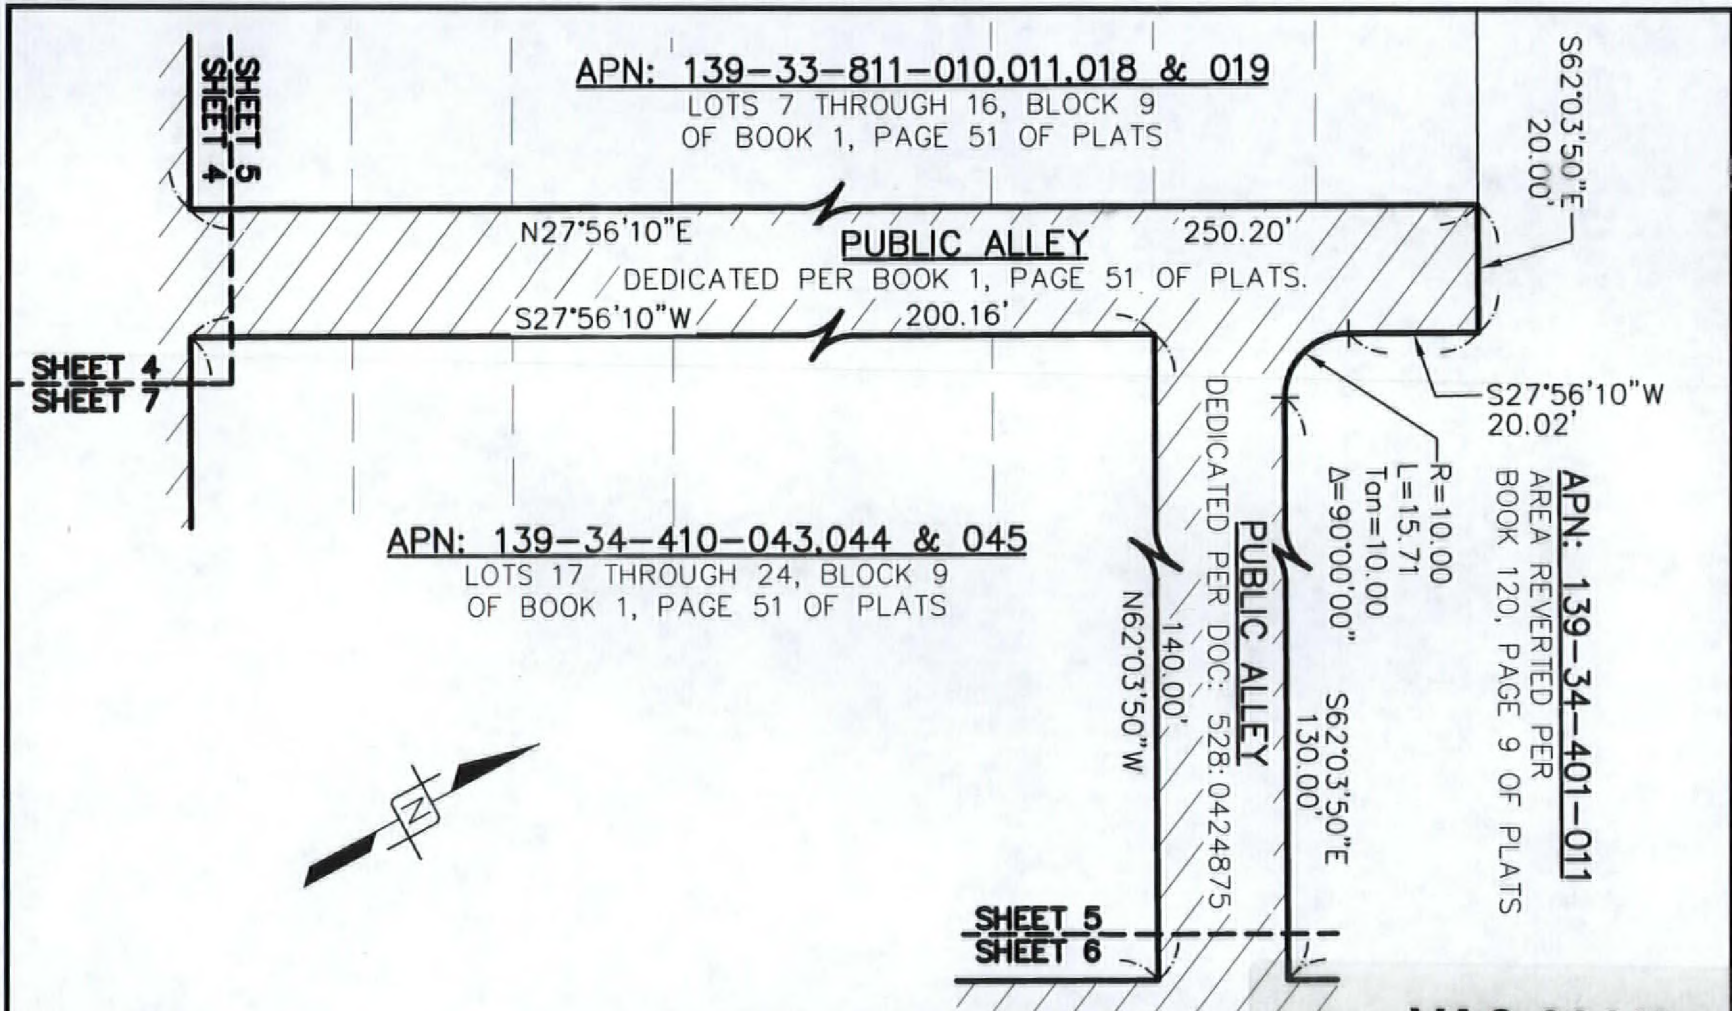

K: \2007\071347\DWG\Mapping\071347vrm-exhibit.dwg

PAGE 5 OF 7	
JOB NUMBER: CN071347	
DRAWN BY: JRP	DATE: 12/04/07
CHECKED BY: TJK	DATE: 12/05/07
lgl-071347-vacation.doc	

EXHIBIT "A-1"  
 VACATION EXHIBIT  
 TO ACCOMPANY  
 LEGAL DESCRIPTION

**VAC-26443**  
**02/28/08 PC**

**WRIGHT**  
*client driven*  
 LAS VEGAS, NEVADA, NEVADA

7425 PEAK DRIVE LAS VEGAS, NEVADA 89128  
 p 702.933.7000 f 702.933.7001 800.933.7611  
 WRIGHTENGINEERS.COM


RECEIVED

JAN 15 2008

**FIRST STREET**  
DEDICATED PER  
BOOK 1, PAGE 51 OF PLATS

**APN: 139-33-811-018**  
LOTS 15 AND 16, BLOCK 9  
OF BOOK 1, PAGE 51 OF PLATS

**SHEET 5**  
**SHEET 4**

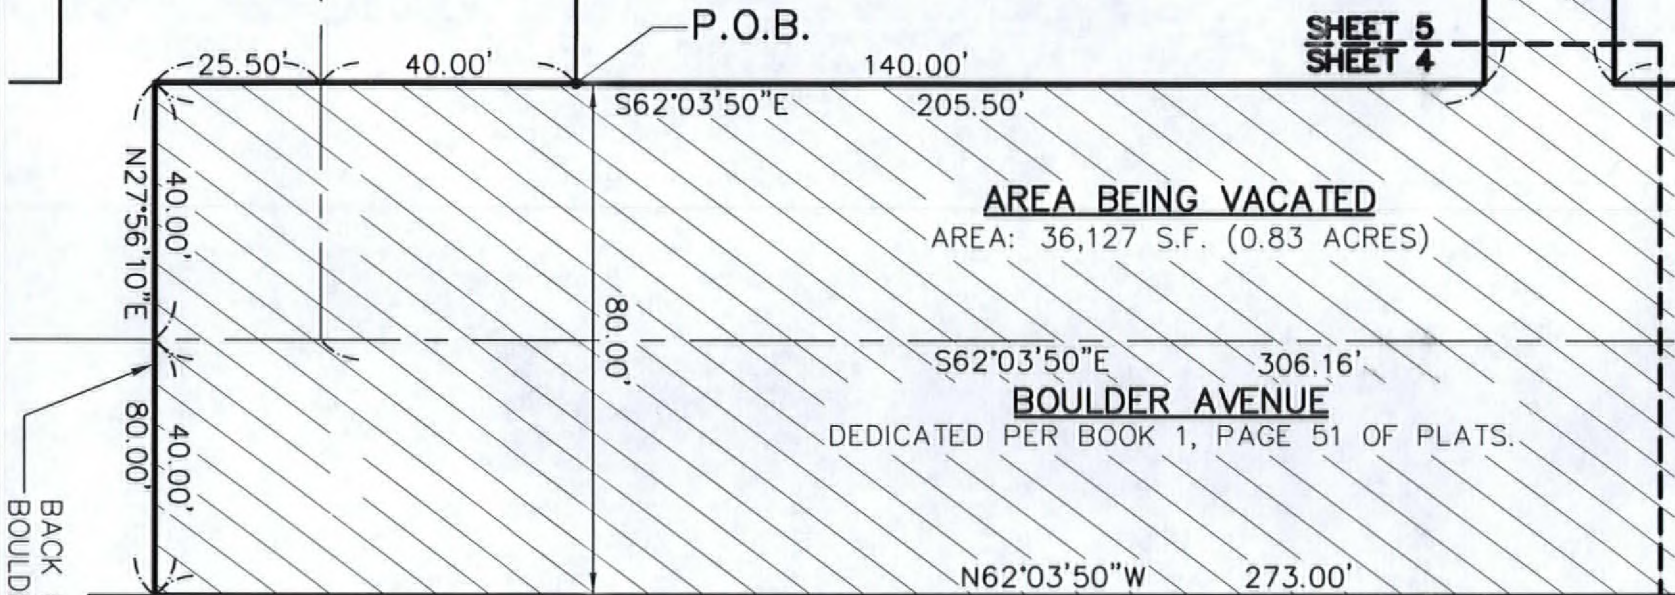

**AREA BEING VACATED**  
AREA: 36,127 S.F. (0.83 ACRES)

**BOULDER AVENUE**  
DEDICATED PER BOOK 1, PAGE 51 OF PLATS.

BACK OF CURB OF THE  
BOULDER PARK PLAZA.



**APN: 139-33-811-017**  
LOTS 1 THROUGH 5, BLOCK 10  
OF BOOK 1, PAGE 51 OF PLATS

**SHEET 7**  
**SHEET 4**

K: \2007\071347\DWG\Mapping\071347vrm-exhibit.dwg

**VAC-26443**

**02/28/08 PC**

PAGE 4 OF 7

JOB NUMBER: CN071347

DRAWN BY: JRP DATE: 12/04/07

CHECKED BY: TJK DATE: 12/05/07

lg-071347-vacation.doc

EXHIBIT "A-1"  
VACATION EXHIBIT  
TO ACCOMPANY  
LEGAL DESCRIPTION

**WRIGHT**

client driven

7425 PEAK DRIVE LAS VEGAS, NEVADA 89128  
p 702.933.7000 f 702.933.7001 800.933.7611  
WRIGHTENGINEERS.COM

RECEIVED  
JAN 15 2008