



PLANNING & DEVELOPMENT DEPARTMENT

STATEMENT OF FINANCIAL INTEREST

Case Number: **VAC-25907** APN: 125-01-402-005 to 008

Name of Property Owner: Farrokhtala Fam Marital Trust ETAL & Farrokhtala Katy TRS ETAL

Name of Applicant: G. C. Wallace - Summerlin

Name of Representative: Bob Genzer of Genzer Consulting

To the best of your knowledge, does the Mayor or any member of the City Council or Planning Commission have any financial interest in this or any other property with the property owner, applicant, the property owner or applicant's general or limited partners, or an officer of their corporation or limited liability company?

☐ Yes

☒ No

If yes, please indicate the member of the City Council or Planning Commission who is involved and list the name(s) of the person or persons with whom the City Official holds an interest. Also list the Assessor's Parcel Number if the property in which the interest is held is different from the case parcel.

City Official: _____

Partner(s): _____

APN: _____

Signature of Property Owner: _____

Print Name: Karamali Pashmforoosh *K. Pashmforoosh*

Subscribed and sworn before me

This 10TH day of Dec., 2007

Katalin Langianese

Notary Public in and for said County and State





PLANNING & DEVELOPMENT DEPARTMENT

STATEMENT OF FINANCIAL INTEREST

Case Number: **VAC-25907** APN: 125-01-402-001 to 004

Name of Property Owner: KB Home Nevada, Inc.

Name of Applicant: G. C. Wallace - Summerlin

Name of Representative: Bob Genzer of Genzer Consulting

To the best of your knowledge, does the Mayor or any member of the City Council or Planning Commission have any financial interest in this or any other property with the property owner, applicant, the property owner or applicant's general or limited partners, or an officer of their corporation or limited liability company?

☐ Yes

☒ No

If yes, please indicate the member of the City Council or Planning Commission who is involved and list the name(s) of the person or persons with whom the City Official holds an interest. Also list the Assessor's Parcel Number if the property in which the interest is held is different from the case parcel.

City Official: _____

Partner(s): _____

APN: _____

Signature of Property Owner: 


Print Name: Bruce Tripp

Subscribed and sworn before me

This 10th day of December, 2007


Kathleen Seckinger

Notary Public in and for said County and State

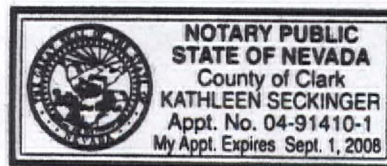


VACATION

PORTION OF THE SOUTHEAST QUARTER (SE 1/4) OF THE SOUTHWEST QUARTER (SW 1/4) OF SECTION 1, TOWNSHIP 19 SOUTH, RANGE 60 EAST, M.D.M., CITY OF LAS VEGAS, CLARK COUNTY, NEVADA.

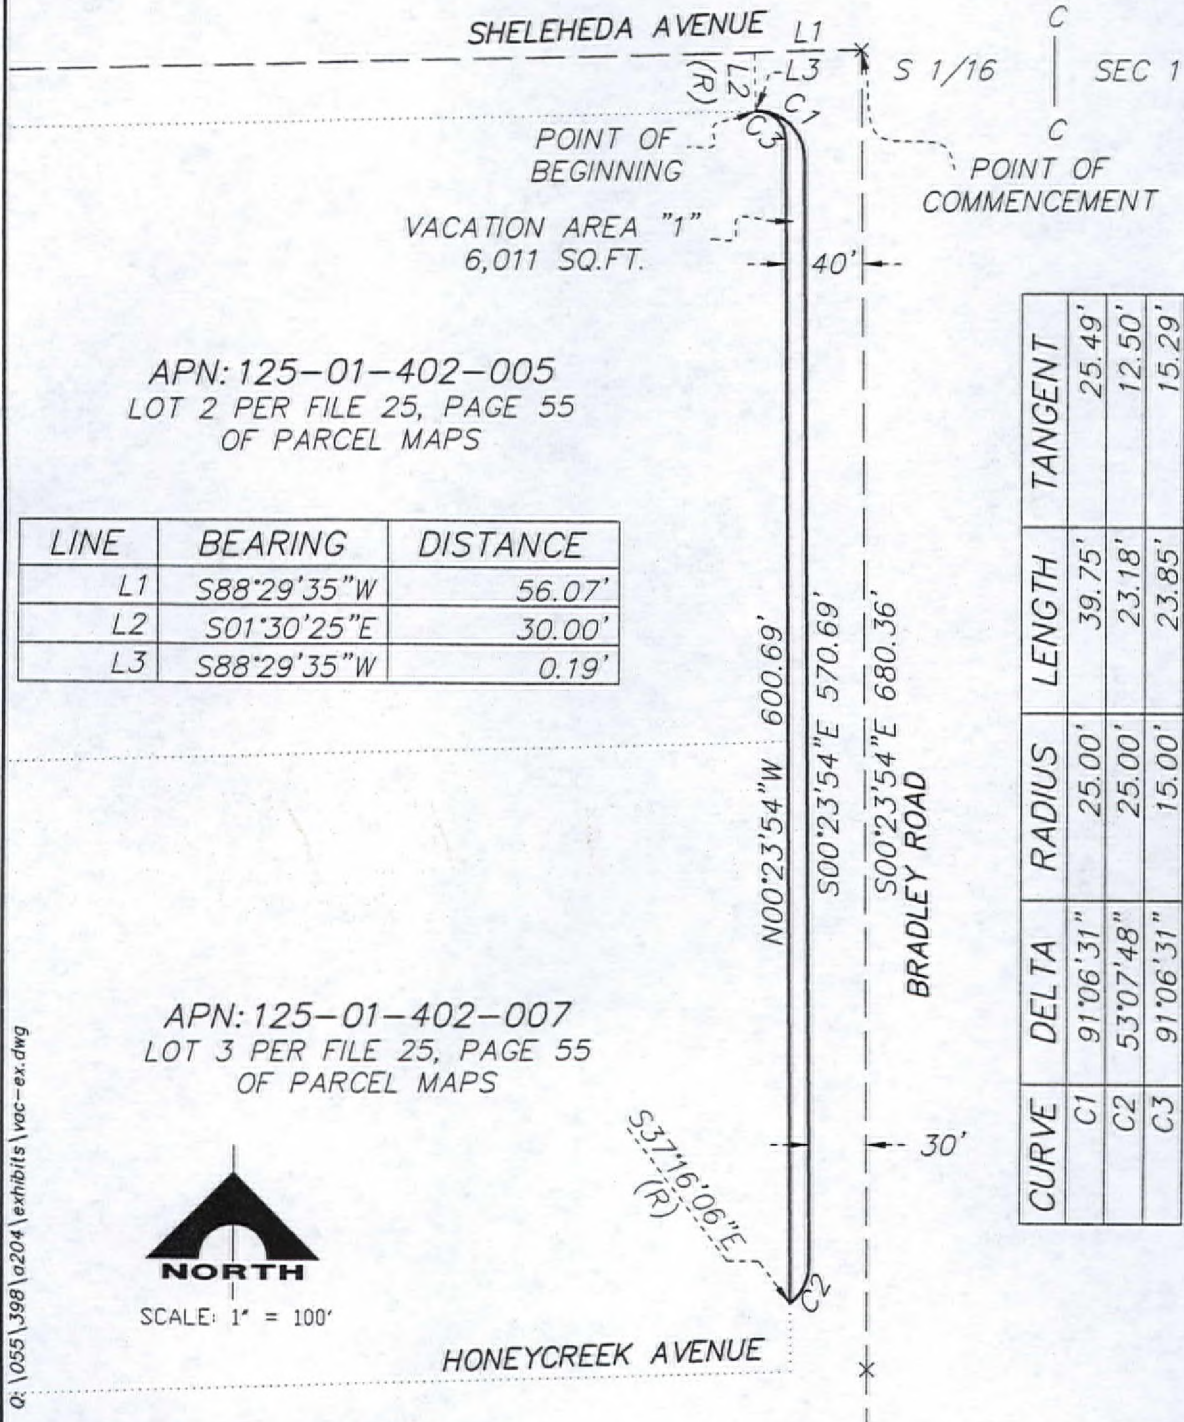

Q:\055\398\0204\exhibits\vac-ex.dwg

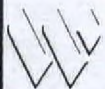

G.C. WALLACE COMPANIES
ENGINEERS | PLANNERS | SURVEYORS
1535 S. RAINBOW BOULEVARD • LAS VEGAS, NV 89146
T: 702.804.2000 • F: 702.804.2299 • GCWALLACE.COM

EXHIBIT "A"
PAGE 3 OF 4

VAC-25907


01/24/08 PC

RECEIVED
DEC 06 2007

G.C. WALLACE COMPANIES
 ENGINEERS | PLANNERS | SURVEYORS
 1555 S. RAINBOW BOULEVARD - LAS VEGAS, NV 89146
 T: 702.804.2000 - F: 702.804.2299 - GC@WALLACE.COM

EXHIBIT "A"
 PAGE 4 OF 4

VAC-25907
01/24/08 PC

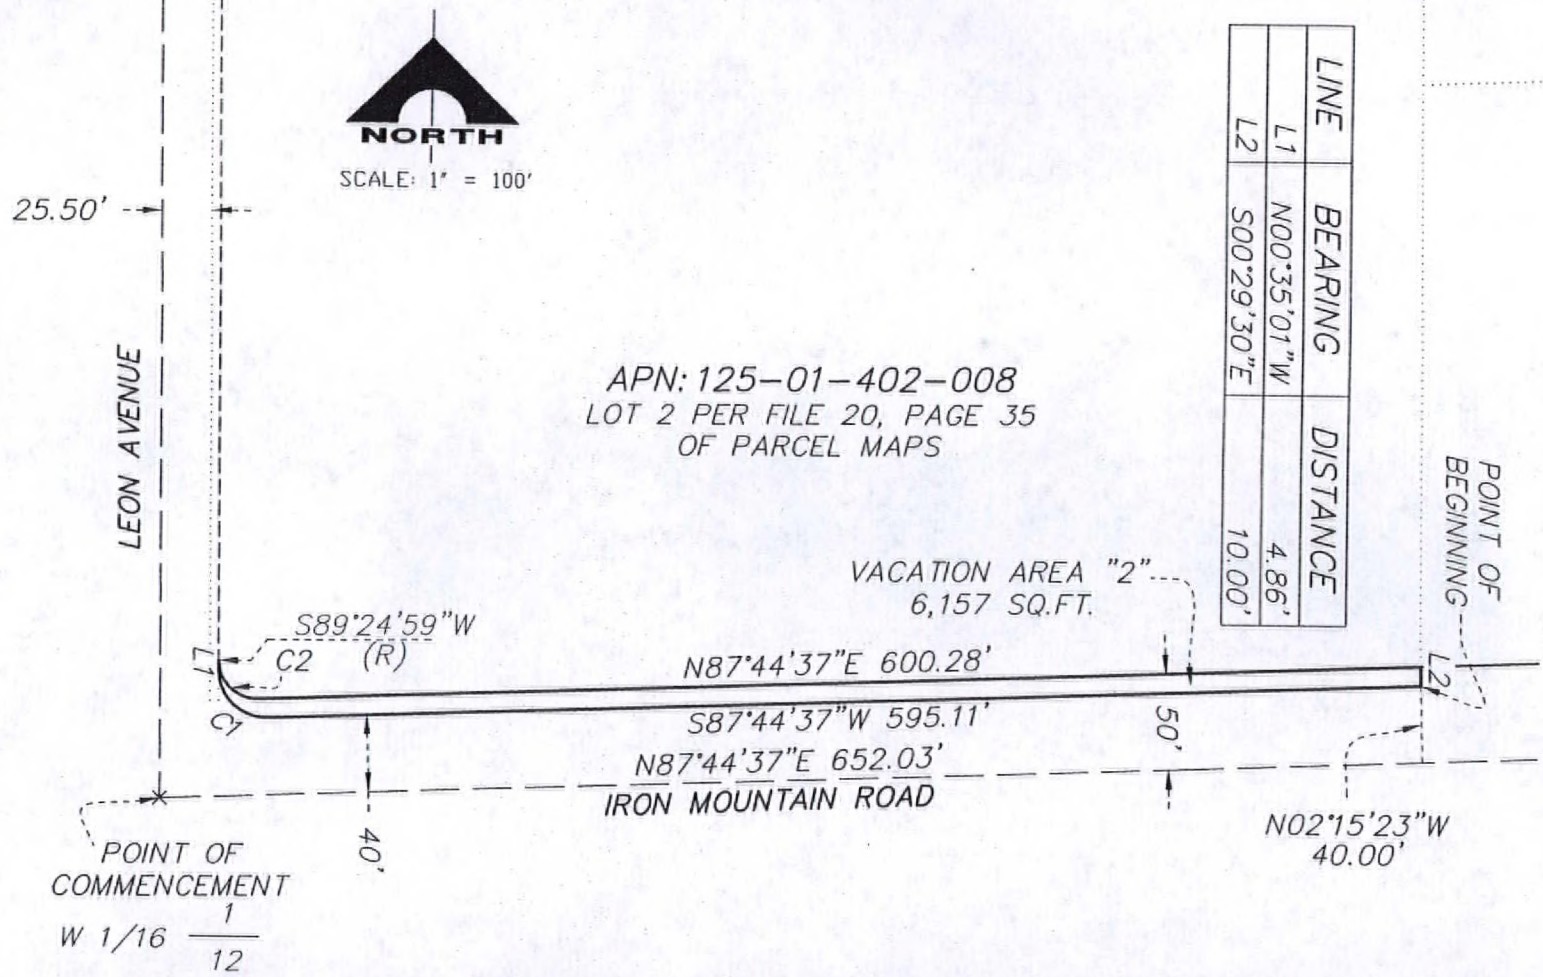


LINE	BEARING	DISTANCE
L1	N00°35'01"W	4.86'
L2	S00°29'30"E	10.00'

CURVE	DELTA	RADIUS	LENGTH	TANGENT
C1	91°40'22"	25.00'	40.00'	25.74'
C2	91°40'22"	20.00'	32.00'	20.59'

RECEIVED
 DEC 06 2007

DEDICATION

PORTION OF THE SOUTHEAST QUARTER (SE 1/4) OF THE SOUTHWEST QUARTER (SW 1/4) OF SECTION 1, TOWNSHIP 19 SOUTH, RANGE 60 EAST, M.D.M., CITY OF LAS VEGAS, CLARK COUNTY, NEVADA.

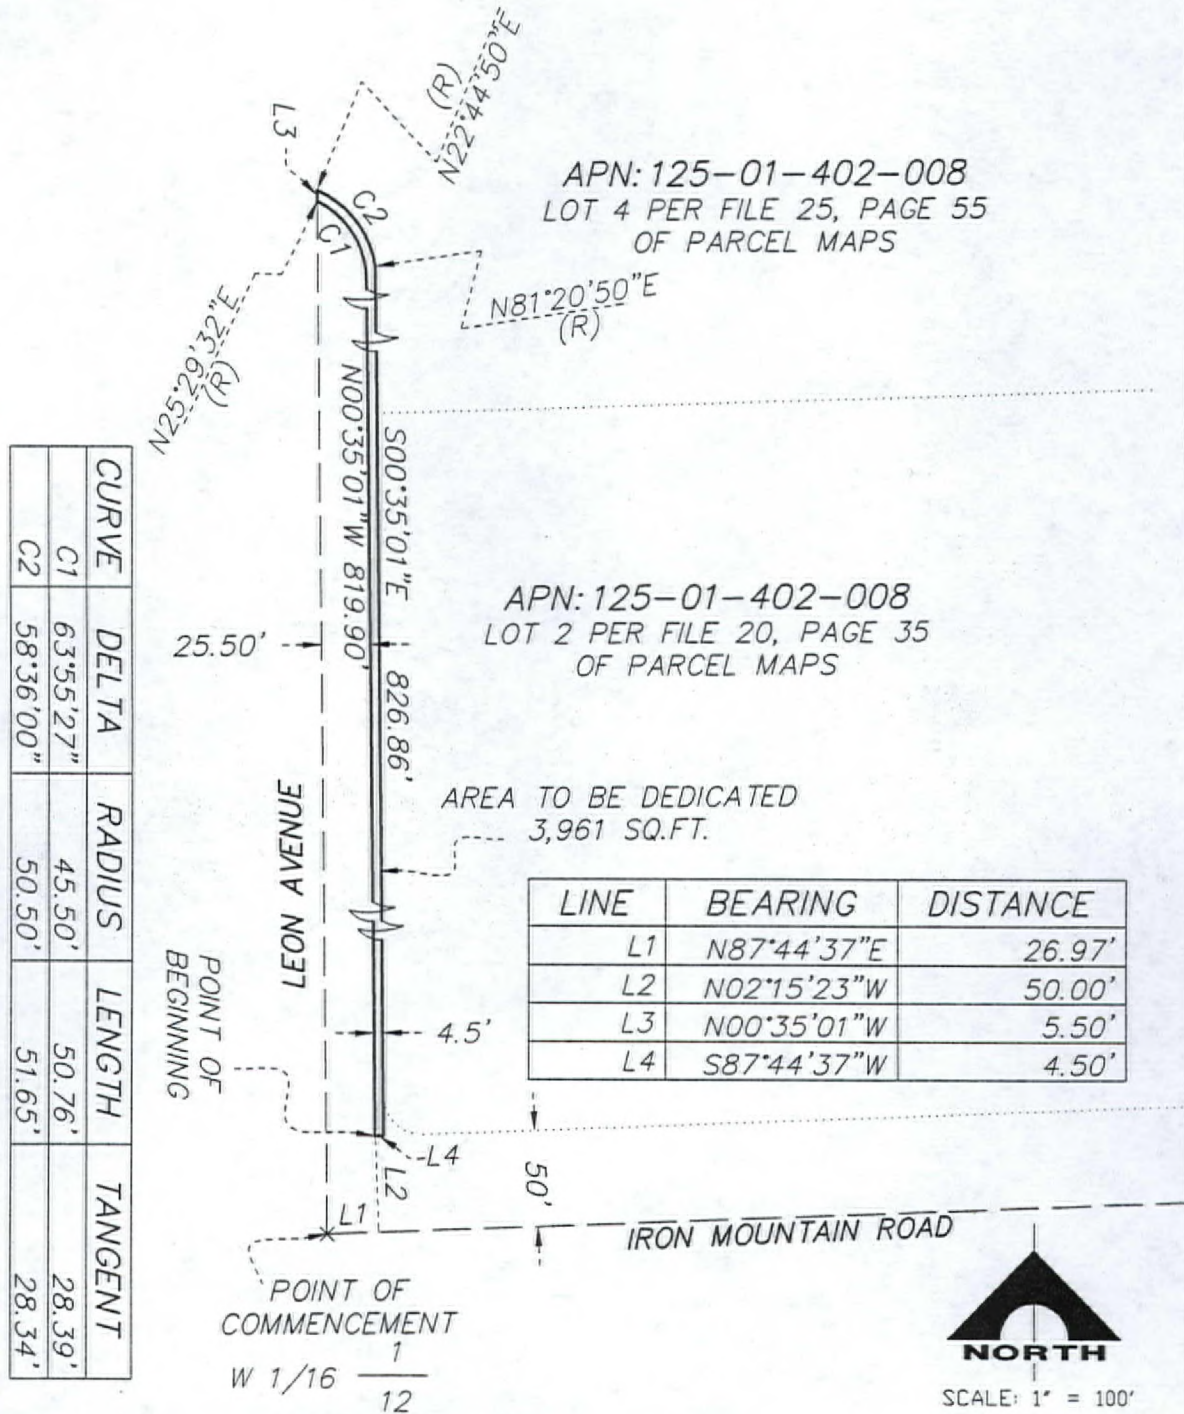

G. C. WALLACE COMPANIES
ENGINEERS | PLANNERS | SURVEYORS
1555 S. RAINBOW BOULEVARD • LAS VEGAS, NV 89146
T: 702.804.2000 • F: 702.804.2299 • GCWALLACE.COM

EXHIBIT "A"
PAGE 2 OF 2

VAC-25907
01/24/08 PC

DEC 06 2007

Q:\055\398\exhibits\DED-ex.dwg