



**PLANNING & DEVELOPMENT DEPARTMENT**

**STATEMENT OF FINANCIAL INTEREST**

Case Number: **VAR-27734** APN: 140-31-401-046

Name of Property Owner: Granados, Bani + Elvia

Name of Applicant: \_\_\_\_\_

Name of Representative: Baughman & Turner

To the best of your knowledge, does the Mayor or any member of the City Council or Planning Commission have any financial interest in this or any other property with the property owner, applicant, the property owner or applicant's general or limited partners, or an officer of their corporation or limited liability company?

Yes

No

If yes, please indicate the member of the City Council or Planning Commission who is involved and list the name(s) of the person or persons with whom the City Official holds an interest. Also list the Assessor's Parcel Number if the property in which the interest is held is different from the case parcel.

City Official: \_\_\_\_\_

Partner(s): \_\_\_\_\_

APN: \_\_\_\_\_

Signature of Property Owner: Bani Granados

Print Name: Bani Granados

Subscribed and sworn before me

This 24th day of April 2008  
Carole Levy


Notary Public in and for said County and State



TOP 1  
FILE 43, PAGE 67  
OF PARCEL MAPS  
NOT A PART

FOUND 1" YELLOW PLASTIC  
CAP & REBAR AT BACK OF  
S/W FULSTONE PLS 5269

FOUND CONC. NAIL  
& TAG IN WALL  
PLS 5269

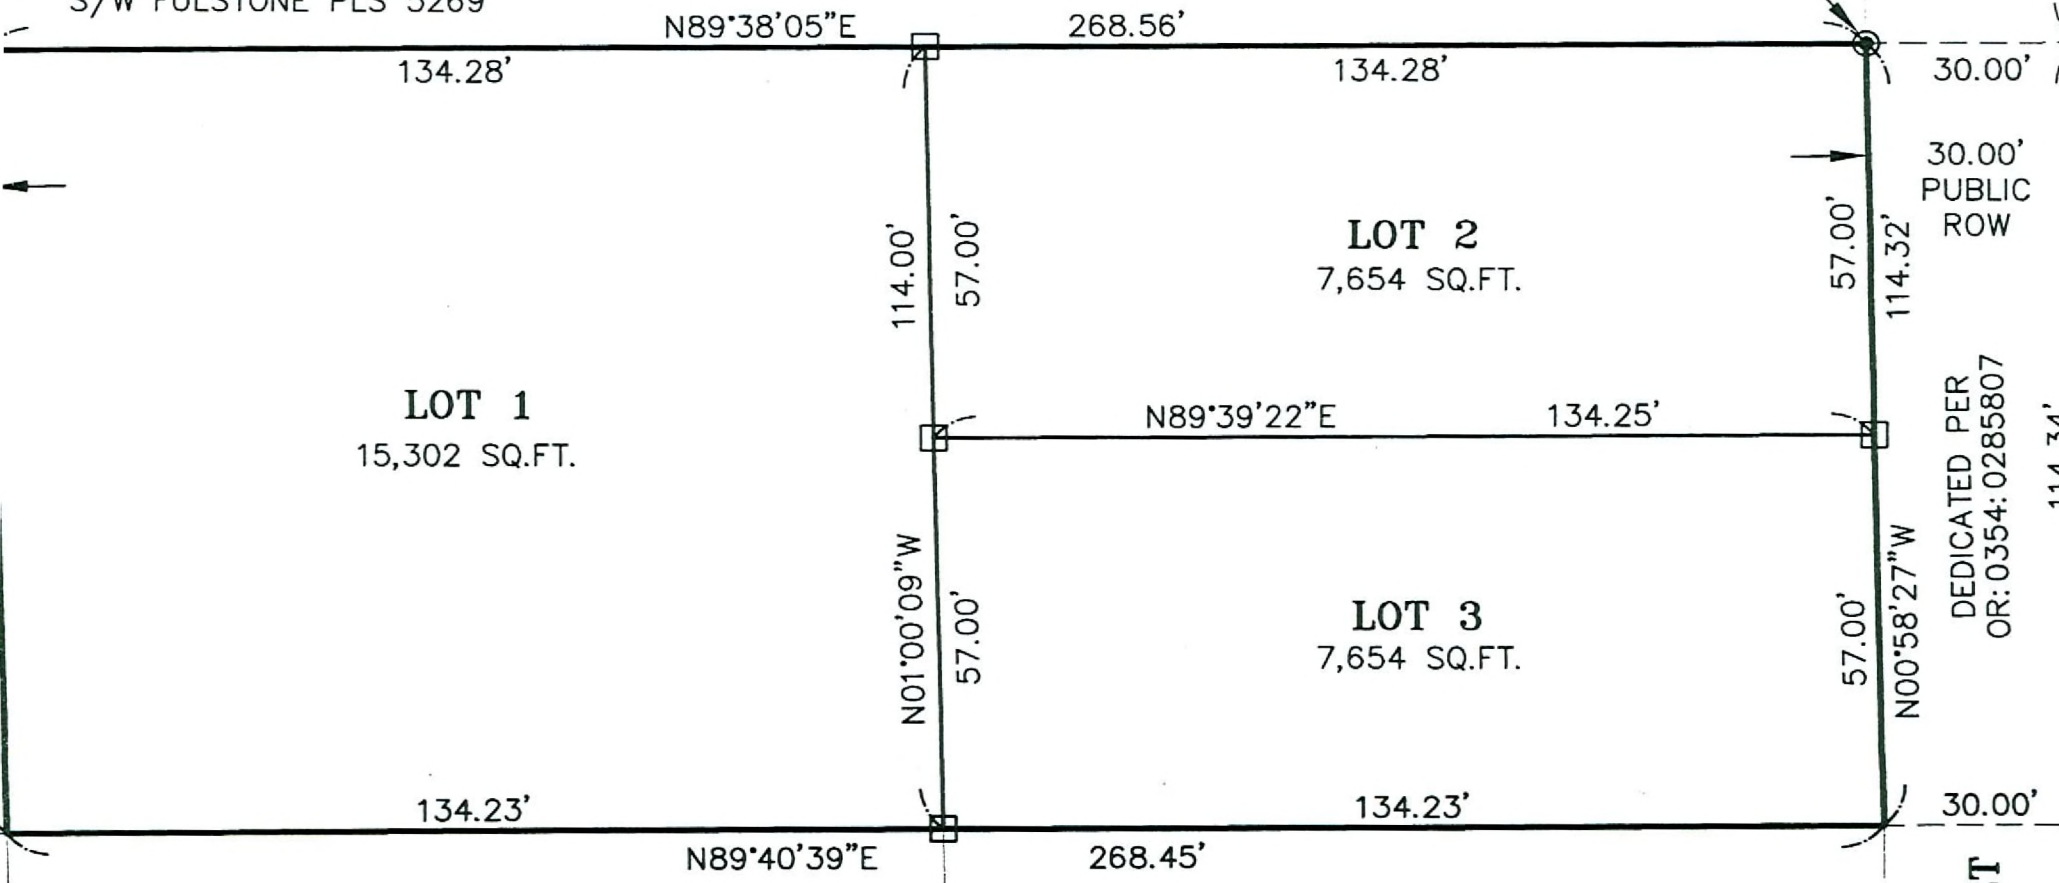

**LOT 1**  
15,302 SQ.FT.

**LOT 2**  
7,654 SQ.FT.

**LOT 3**  
7,654 SQ.FT.

30.00'  
PUBLIC ROW

DEDICATED PER  
OR: 0354:0285807

PEARL STREET

LOT 2  
FILE 43, PAGE 67  
OF PARCEL MAPS  
NOT A PART

LOT 1  
FILE 43, PAGE 67  
OF PARCEL MAPS  
NOT A PART

**RECEIVED**  
APR 24 2008

**VAR-27734**

**REVISED**

**05/22/08 PC**

LOT 3  
FILE 43, PAGE 67  
OF PARCEL MAPS  
NOT A PART

LOT 4  
FILE 43, PAGE 67  
OF PARCEL MAPS  
NOT A PART