



INTERNATIONAL BROTHERHOOD
OF ELECTRICAL WORKERS
UNION HALL
LAS VEGAS, NEVADA

KGA
ARCHITECTURE

LAS VEGAS
4495 South Polaris Avenue
Las Vegas, Nevada 89103
(702) 347-4900
AUSTIN
1751 Directors Boulevard, Suite 770
Austin, Texas 78754
(512) 441-8200
www.KGAarchitects.com


OWNER

PROJECT
BREW
UNION HALL

SHEET CONTENTS
FIRST LEVEL FLOOR PLAN

DATE
JANUARY 25, 2008
FOR HALL
OF 443

SCALE
A1.11

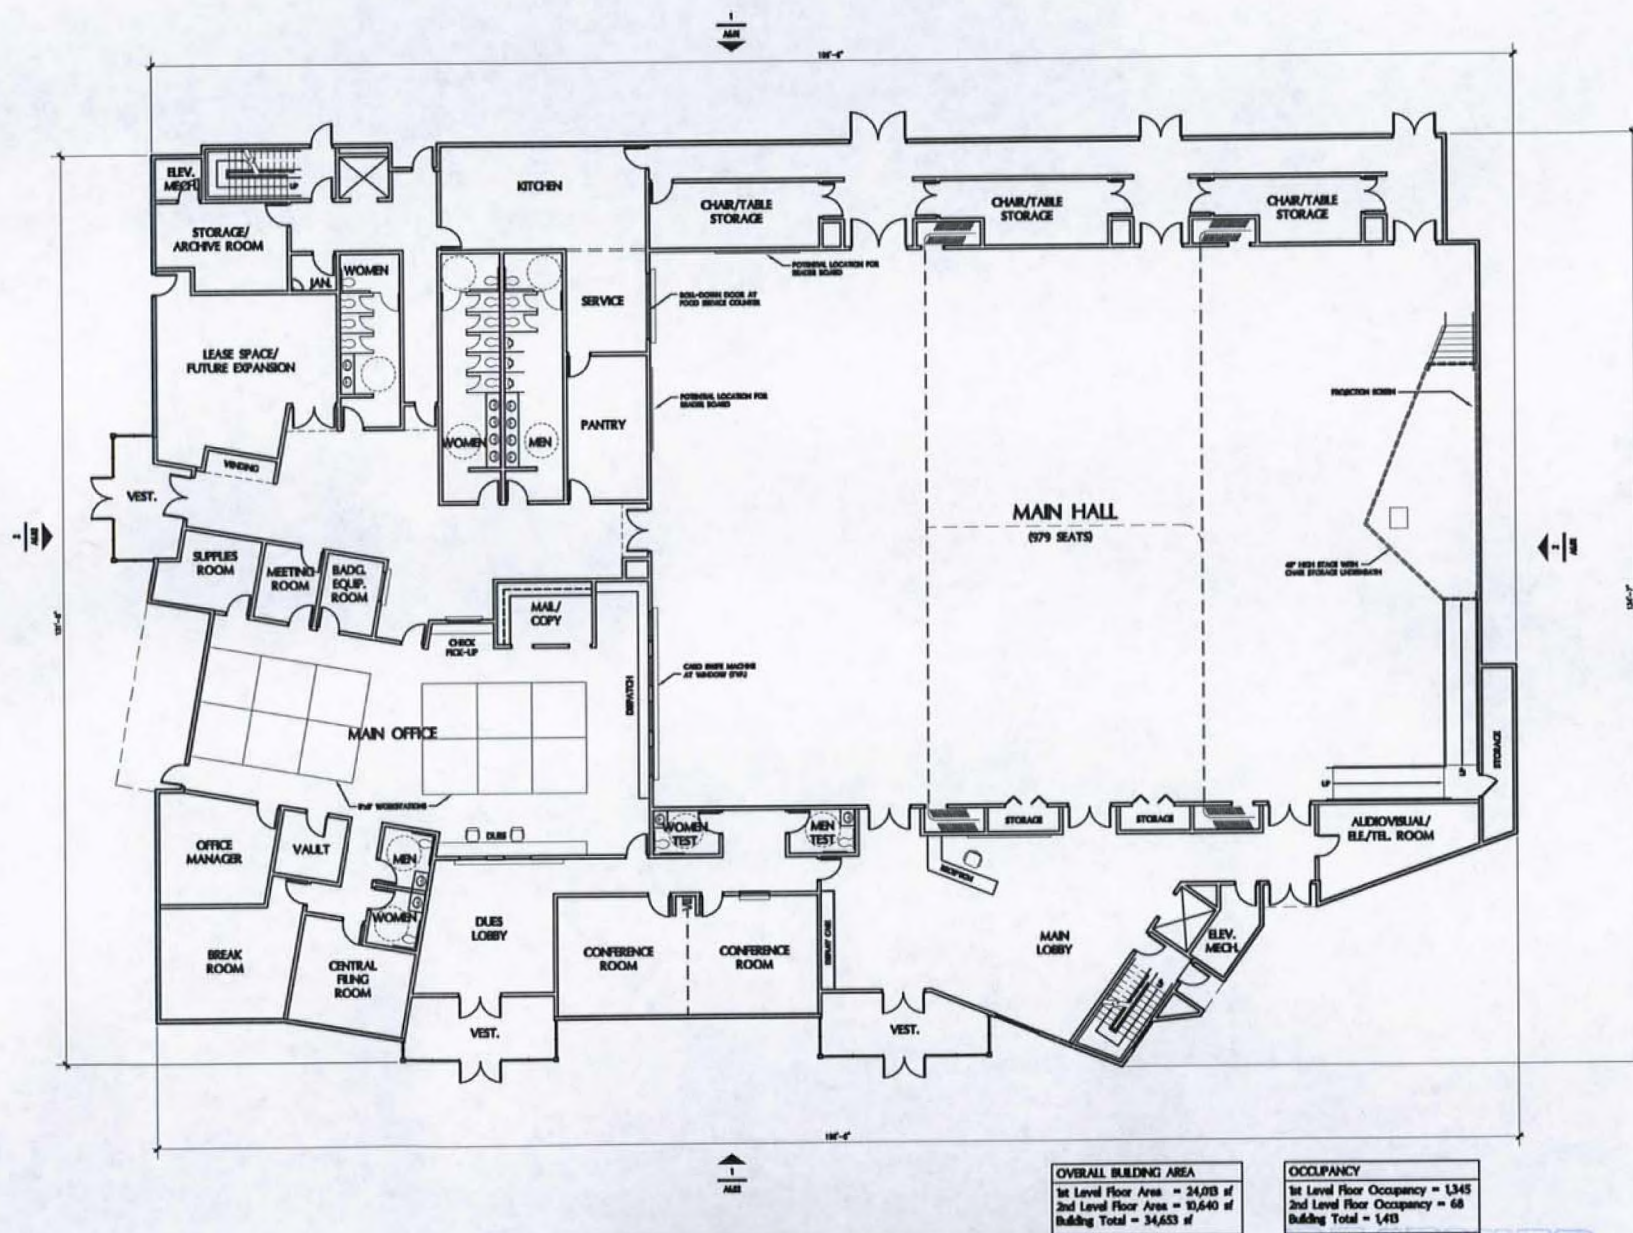

FIRST LEVEL FLOOR PLAN

Scale: 1/8" = 1'-0"

GPA-27069 ZON-27068
VAR-27067 SDR-27066
04/10/08 PC

RECEIVED
FEB 26 2008

INTERNATIONAL BROTHERHOOD
OF ELECTRICAL WORKERS
UNION HALL
LAS VEGAS, NEVADA

KGA
ARCHITECTURE

LAS VEGAS
4975 South Pacific Avenue
Las Vegas, Nevada 89103
703.347.4900
AUSTIN
1321 Shoppers Boulevard, Suite 710
Austin, Texas 78744
512.441.8200
www.KGAArchitecture.com


PROJECT

PROJECT
UNION HALL

DATE CONCEPT
EXTERIOR ELEVATIONS


DATE
MAY 20, 2008
BY
GK
OF-463

SCALE
A6.01

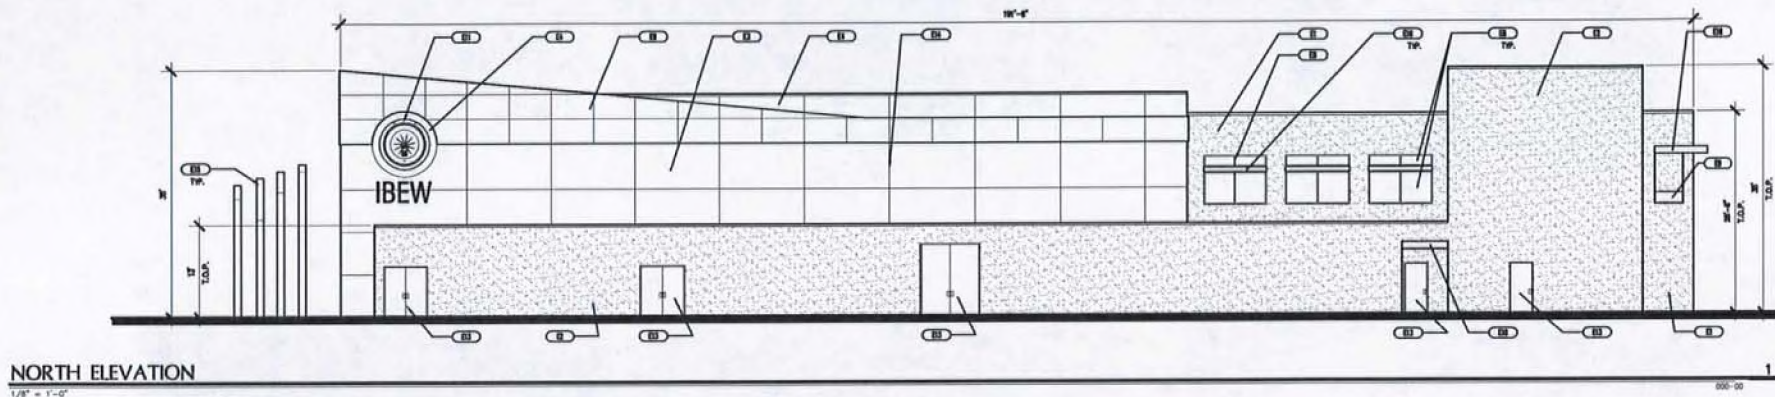

NORTH ELEVATION

1/8" = 1'-0"

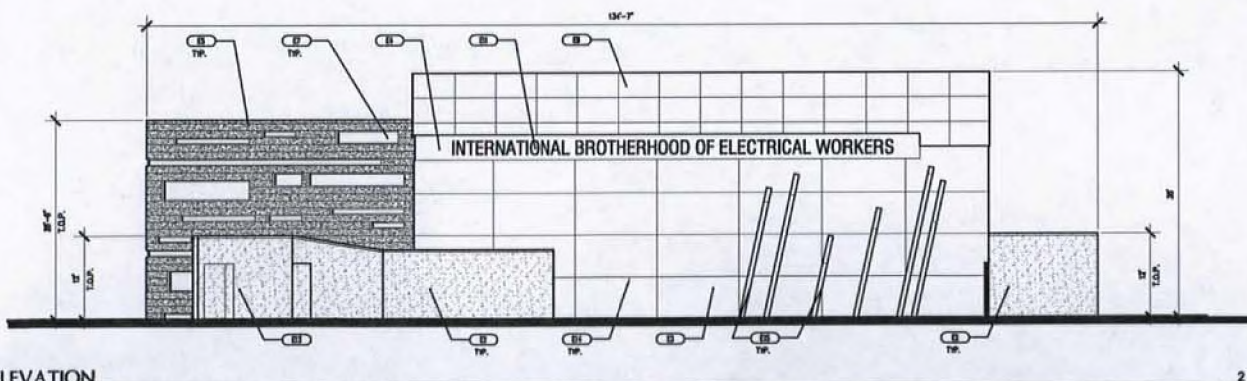

EAST ELEVATION


1/8" = 1'-0"

ELEVATION NOTES


REF	DESCRIPTION
E1	EIFS COLOR: FRAZEE CLC 12810 - BODDED CAUST MANUFACTURER: AKROFLEX FINISH: SEM-SMOOTH TEXTURE: STEEL THOMEL
E2	EIFS COLOR: FRAZEE CLC 1343W - ULTRA SLUE MANUFACTURER: AKROFLEX FINISH: SEM-SMOOTH TEXTURE: STEEL THOMEL
E3	EIFS COLOR: FRAZEE CLC 1272A - BENTON MANUFACTURER: AKROFLEX FINISH: SEM-SMOOTH TEXTURE: STEEL THOMEL
E4	EIFS COLOR: FRAZEE CLC 1250M - BOYA BEAN MANUFACTURER: AKROFLEX FINISH: SEM-SMOOTH TEXTURE: STEEL THOMEL
E5	12" X 12" SLATE TILE MANUFACTURER: ARIZONA TILE STYLE: ANAKA
E6	VISION GLAZING COLOR: CLEAR BLUE MANUFACTURER: TBA
E7	DECORATIVE GLAZING COLOR: DEEP BLUE MANUFACTURER: TBA
E8	STOREFRONT SYSTEM MANUFACTURER: TBA FINISH: BRUSHED ALUMINUM OR SIMILAR
E9	METAL PANEL SYSTEM MANUFACTURER: TBA FINISH: BRUSHED ALUMINUM OR SIMILAR
E10	METAL CANOPY SYSTEM MANUFACTURER: TBA FINISH: BRUSHED ALUMINUM OR SIMILAR
E11	METAL SIGNAGE ELEMENT
E12	METAL DOOR WITH GLAZING FINISH: BRUSHED ALUMINUM OR SIMILAR
E13	METAL DOOR WITH FRAME FINISH: PAINTED COLOR: FRAZEE CLC 1343W - ULTRA SLUE
E14	SCORE LINE
E15	LIGHTED SCULPTURAL LANDSCAPE ELEMENT
E16	PHOTOVOLTAIC PANELS MANUFACTURER: TBA

GPA-27069 ZON-27068
VAR-27067 SDR-27066
04/10/08 PC

RECEIVED
FEB 26 2008

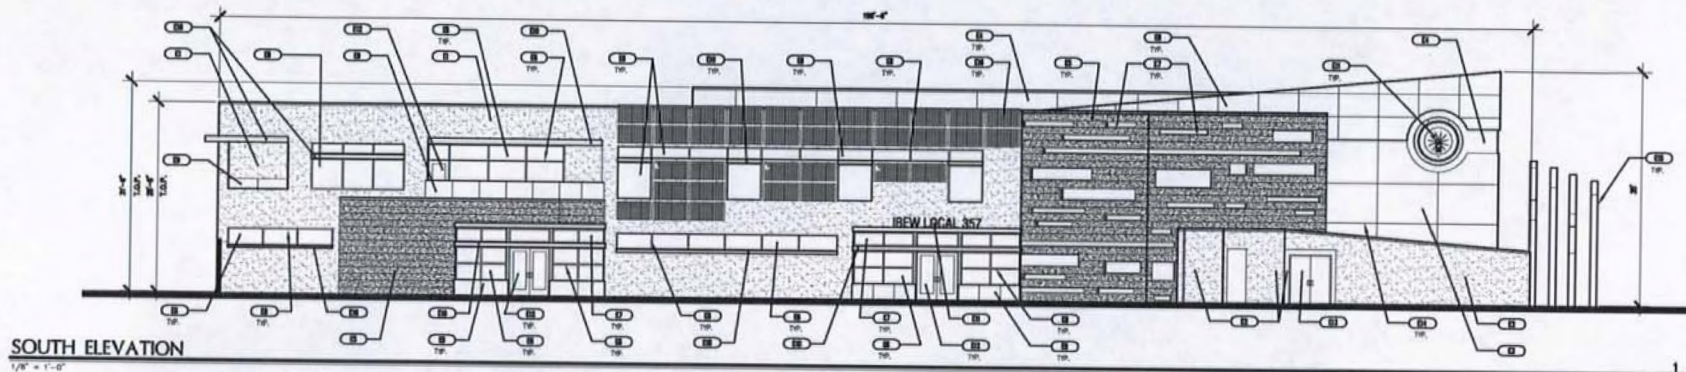

SOUTH ELEVATION
1/8" = 1'-0"

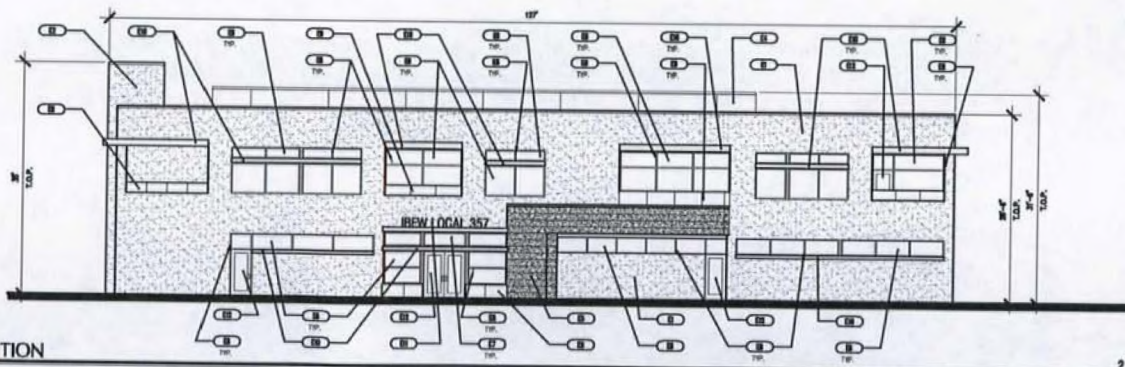

WEST ELEVATION
1/8" = 1'-0"

ELEVATION NOTES

REF	DESCRIPTION
E1	EPS COLOR: FRAISE CLO 12810 - ROOSED DUST MANUFACTURED: AROFLEX FINISH: SEM-SMOOTH TEXTURE: STEEL THOMEL
E2	EPS COLOR: FRAISE CLO 1243W - ULTRA SUZE MANUFACTURED: AROFLEX FINISH: SEM-SMOOTH TEXTURE: STEEL THOMEL
E3	EPS COLOR: FRAISE CLO 1272A - BENTIO MANUFACTURED: AROFLEX FINISH: SEM-SMOOTH TEXTURE: STEEL THOMEL
E4	EPS COLOR: FRAISE CLO 1202M - SOYA BEAN MANUFACTURED: AROFLEX FINISH: SEM-SMOOTH TEXTURE: STEEL THOMEL
E5	12" X 12" SLATE TILE MANUFACTURED: ARIZONA TILE STYLE: ARIZONA
E6	VISION GLAZING COLOR: CLEAR BLUE MANUFACTURED: TBA
E7	DECORATIVE GLAZING COLOR: DEEP BLUE MANUFACTURED: TBA
E8	STOREFRONT SYSTEM MANUFACTURED: TBA FINISH: BRUSHED ALUMINUM OR SIMILAR
E9	METAL PANEL SYSTEM MANUFACTURED: TBA FINISH: BRUSHED ALUMINUM OR SIMILAR
E10	METAL CANOPY SYSTEM MANUFACTURED: TBA FINISH: BRUSHED ALUMINUM OR SIMILAR
E11	METAL SHIRAZ ELEMENT
E12	METAL DOOR WITH GLAZING FINISH: BRUSHED ALUMINUM OR SIMILAR
E13	METAL DOOR WITH FRAME FINISH: PAINTED COLOR: FRAISE CLO 1243W - ULTRA SUZE
E14	SCORE LINE
E15	LIGHTED SCULPTURAL LANDSCAPE ELEMENT
E16	PHOTOVOLTAIC PANELS MANUFACTURED: TBA

GPA-27069 ZON-27068
VAR-27067 SDR-27066
04/10/08 PC

RECEIVED
FEB 26 2008

INTERNATIONAL BROTHERHOOD
OF ELECTRICAL WORKERS
UNION HALL
LAS VEGAS,
NEVADA

KGA
ARCHITECTURE

LAS VEGAS
4495 South Polaris Avenue
Las Vegas, Nevada 89103
702.367.2900
AUGUST
1751 Directors Boulevard, Suite 770
Austin, Texas 78744
512.441.8200
www.KGAarchitecture.com

ENGINEER
LANDSCAPE ARCHITECTS
4495 South Polaris Avenue
Las Vegas, Nevada 89103
702.367.2900

PROJECT
IBEW
UNION HALL

DATE
JANUARY 24, 2008

DATE
JANUARY 24, 2008

IBEW Union Hall Materials


KGA ARCHITECTURE



E8, E9, E10,
E11, E12

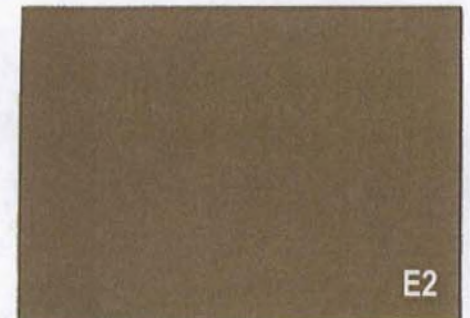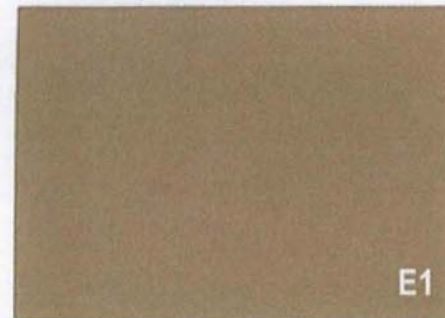

Site Walls

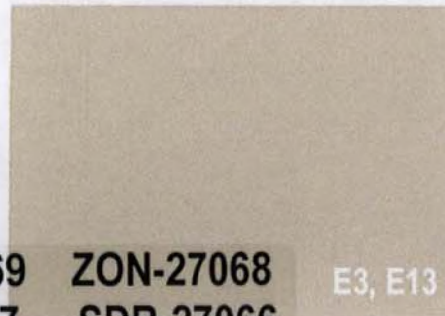

GPA-27069 ZON-27068
VAR-27067 SDR-27066

04/10/08 PC