

**PLANNING & DEVELOPMENT DEPARTMENT****STATEMENT OF FINANCIAL INTEREST**Case Number: **SDR-27078** APN: 125-29-502-012 & 015Name of Property Owner: JIM MARSH AMERICAN CORPORATIONName of Applicant: DNYER ENGINEERING

Name of Representative: _____

To the best of your knowledge, does the Mayor or any member of the City Council or Planning Commission have any financial interest in this or any other property with the property owner, applicant, the property owner or applicant's general or limited partners, or an officer of their corporation or limited liability company?

____ Yes

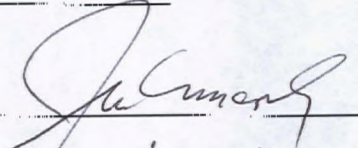
✓ No

If yes, please indicate the member of the City Council or Planning Commission who is involved and list the name(s) of the person or persons with whom the City Official holds an interest. Also list the Assessor's Parcel Number if the property in which the interest is held is different from the case parcel.

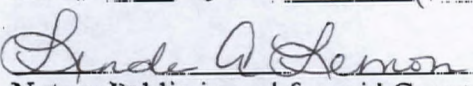
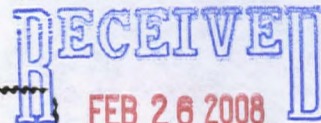
City Official: _____

Partner(s): _____

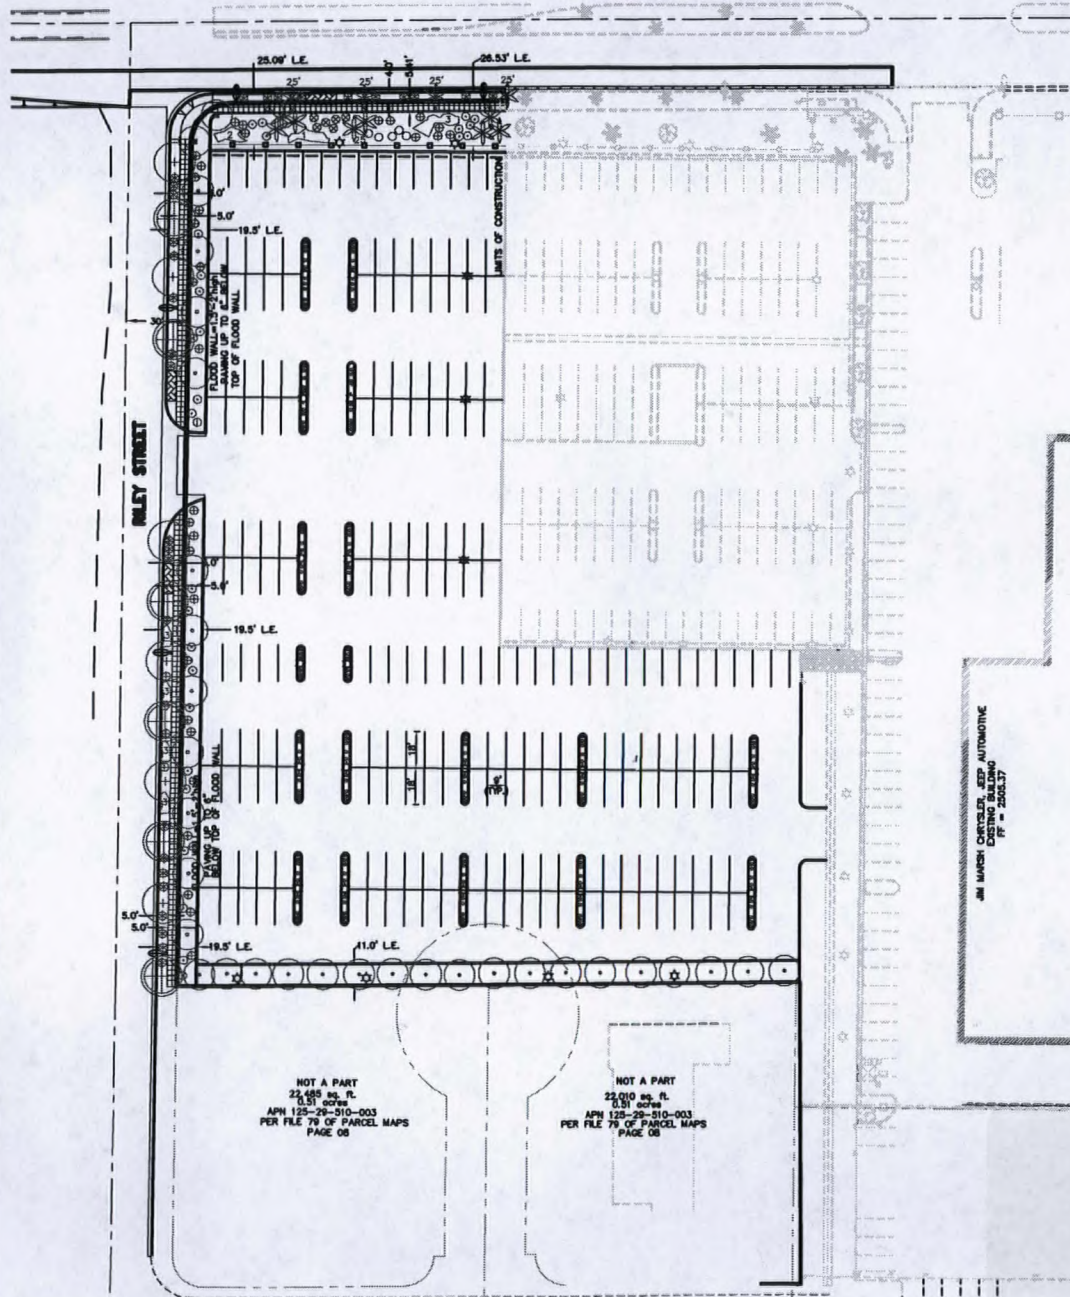
APN: _____

Signature of Property Owner: Print Name: JIM MARSH

Subscribed and sworn before me

This 26th day of February, 2008
Notary Public in and for said County and State

CENTENNIAL PARKWAY



NOT A PART
22,485 sq. ft.
0.51 acres
APH 125-28-310-003
PER FILE 79 OF PARCEL MAPS
PAGE 08

NOT A PART
22,010 sq. ft.
0.51 acres
APH 125-28-310-003
PER FILE 79 OF PARCEL MAPS
PAGE 08

RECEIVED
MAR 21 2008

LEGEND

—	CENTERLINE
—	PROPERTY LINE - NOT A PART
—	GUARD RAIL
—	'L' TYPE CURB
—	EDGE OF PAVEMENT
—	'A' TYPE CURB
—	CMU-COL WITH
—	WROUGHT IRON
—	6" HIGH CMU-WALL
—	'A' TYPE CURB

LE LANDSCAPE EASMENT

PLANT LEGEND

SYMBOL	BOTANICAL NAME	COMMON NAME	SIZE	REMARKS
+	FRAXINUS VELUTINA "RIO GRANDE"	RIO GRANDE ASH	36" BOX	STANDARD TRUNK
⊕	ROBINIA AMBUIA	PURPLE ROBE LOCUST	36" BOX	STANDARD TRUNK
⊕	CHITALPA TASHKENTENSIS	CHITALPA	36" BOX	STANDARD TRUNK
⊕	PROSORIS CHILENSIS	CHILEAN MESQUITE	24" BOX	MULTI-TRUNK
✱	WASHINGTONIA ROBUSTA	MEXICAN FAN PALM	36" BOX	SHRUB
△	AGAVE AMERICANA MARGINATA	VAREGATED AGAVE	5 GALLON	
○	CASSIA PHYLLODENDRA	SILVERY CASSIA	5 GALLON	
•	CHRYSANTHEMUM MEXICANA	DAMAZITA	5 GALLON	
⊕	LEUCOPHYLLUM LAEVOGUTUM	CHIHUAHUA SAGE	5 GALLON	
⊕	MUNHLEBERGIA CAPILLARIS "R.M."	REGAL WEST DEER GRASS	5 GALLON	
⊕	SALVIA CLEVELANDI	CHAPARRAL SAGE	5 GALLON	
⊕	SALVIA GRECCI	AUTUM SAGE	5 GALLON	
⊕	BACCHARIS "CENTENNIAL"	CENTENNIAL BACCHARIS	1 GALLON	36" O.C.
⊕	LANTANA "NEW GOLD"	NEW GOLD LANTANA	1 GALLON	24" O.C.
⊕	DALEA CAPITATA	GREEN DALEA	1 GALLON	24" O.C.

LANDSCAPED AREA= 16,312 SQ.FT.
OPEN AREA= 82,352 SQ.FT.
TOTAL AREA= 98,664 SQ.FT.

PARKING STALL TOTAL= 222



SDR-27078
REVISED
04/10/08 PC

SITE-PLAN

JIM MARSH CHRYSLER & JEEP
8555 W. CENTENNIAL PARKWAY
A PORTION OF CENTENNIAL HILLS CENTER
BOOK 102, 42 OF PLATS
CITY OF LAS VEGAS, NEVADA
DATE: 21 MAR 08
SCALE: 1" = 30'
JOB No.: 72083
DRAWN BY: PASJ
CHECKED BY: PASJ
SHEET NO.