



Case Number: **VAC-26443** APN: 139-34-410-046

Name of Property Owner: Corestone, LLC.

Name of Applicant: Studio West


Name of Representative: Wes Isbutt

 No

Print Name: WBS / SBUT

f:\depot\Application Packet\Statement of Financial Interest.doc JAN 15 2006

RECEIVED
Statement of Financial Interest for

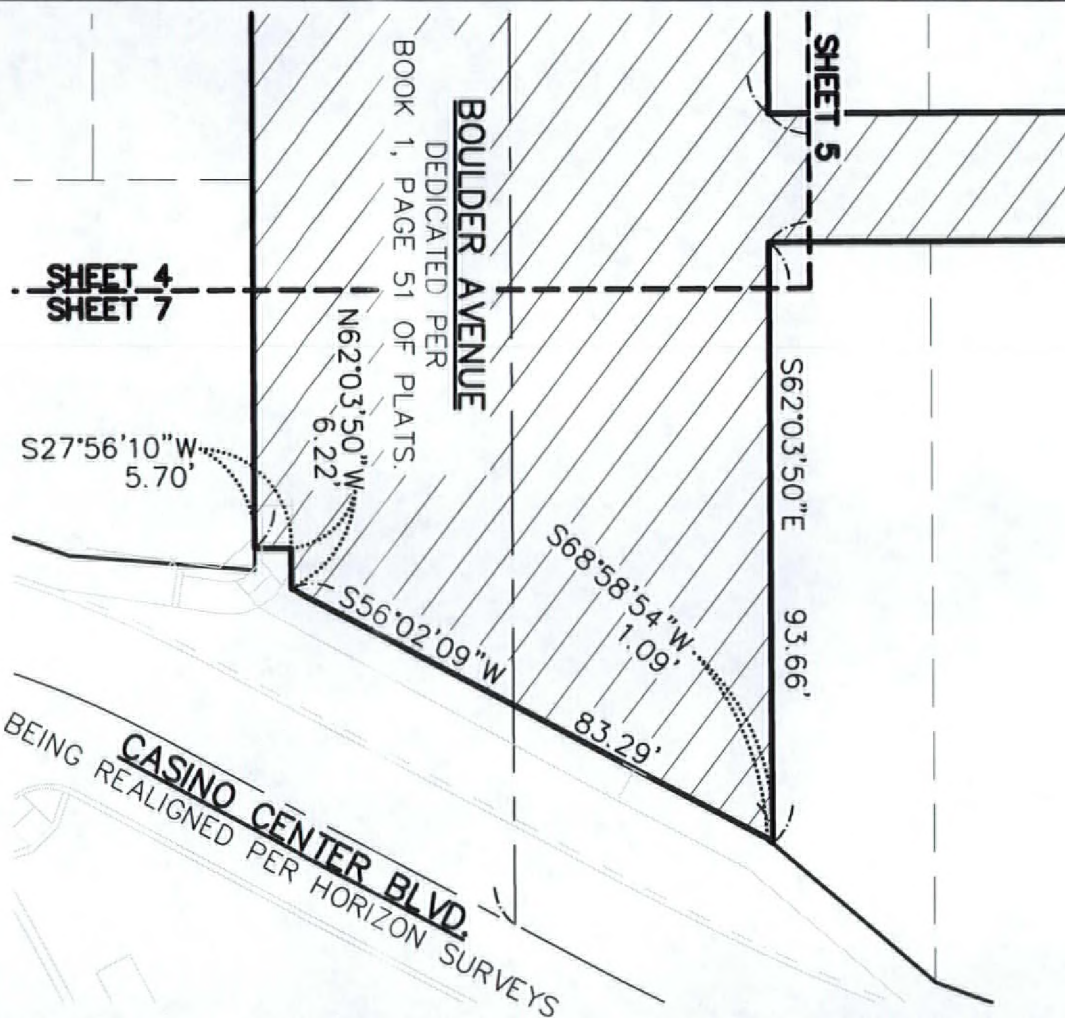

K: \2007\071347\DWG\Mapping\071347vwm-exhibit.dwg

PAGE 7 OF 7

JOB NUMBER: CN071347

DRAWN BY: JRP	DATE: 12/04/07
CHECKED BY: TJK	DATE: 12/05/07

lgl-071347-vacation.doc

EXHIBIT "A-1"
VACATION EXHIBIT
TO ACCOMPANY
LEGAL DESCRIPTION

WRIGHT
client driven

LAS VEGAS, NV • RENO, NV • SACRAMENTO, CA

7425 PEAK DRIVE LAS VEGAS, NEVADA 89128
p 702.933.7000 f 702.933.7001 800.933.7611
WRIGHTENGINEERS.COM

RECEIVED
JAN 15 2008

VAC-26443
02/28/08 PC

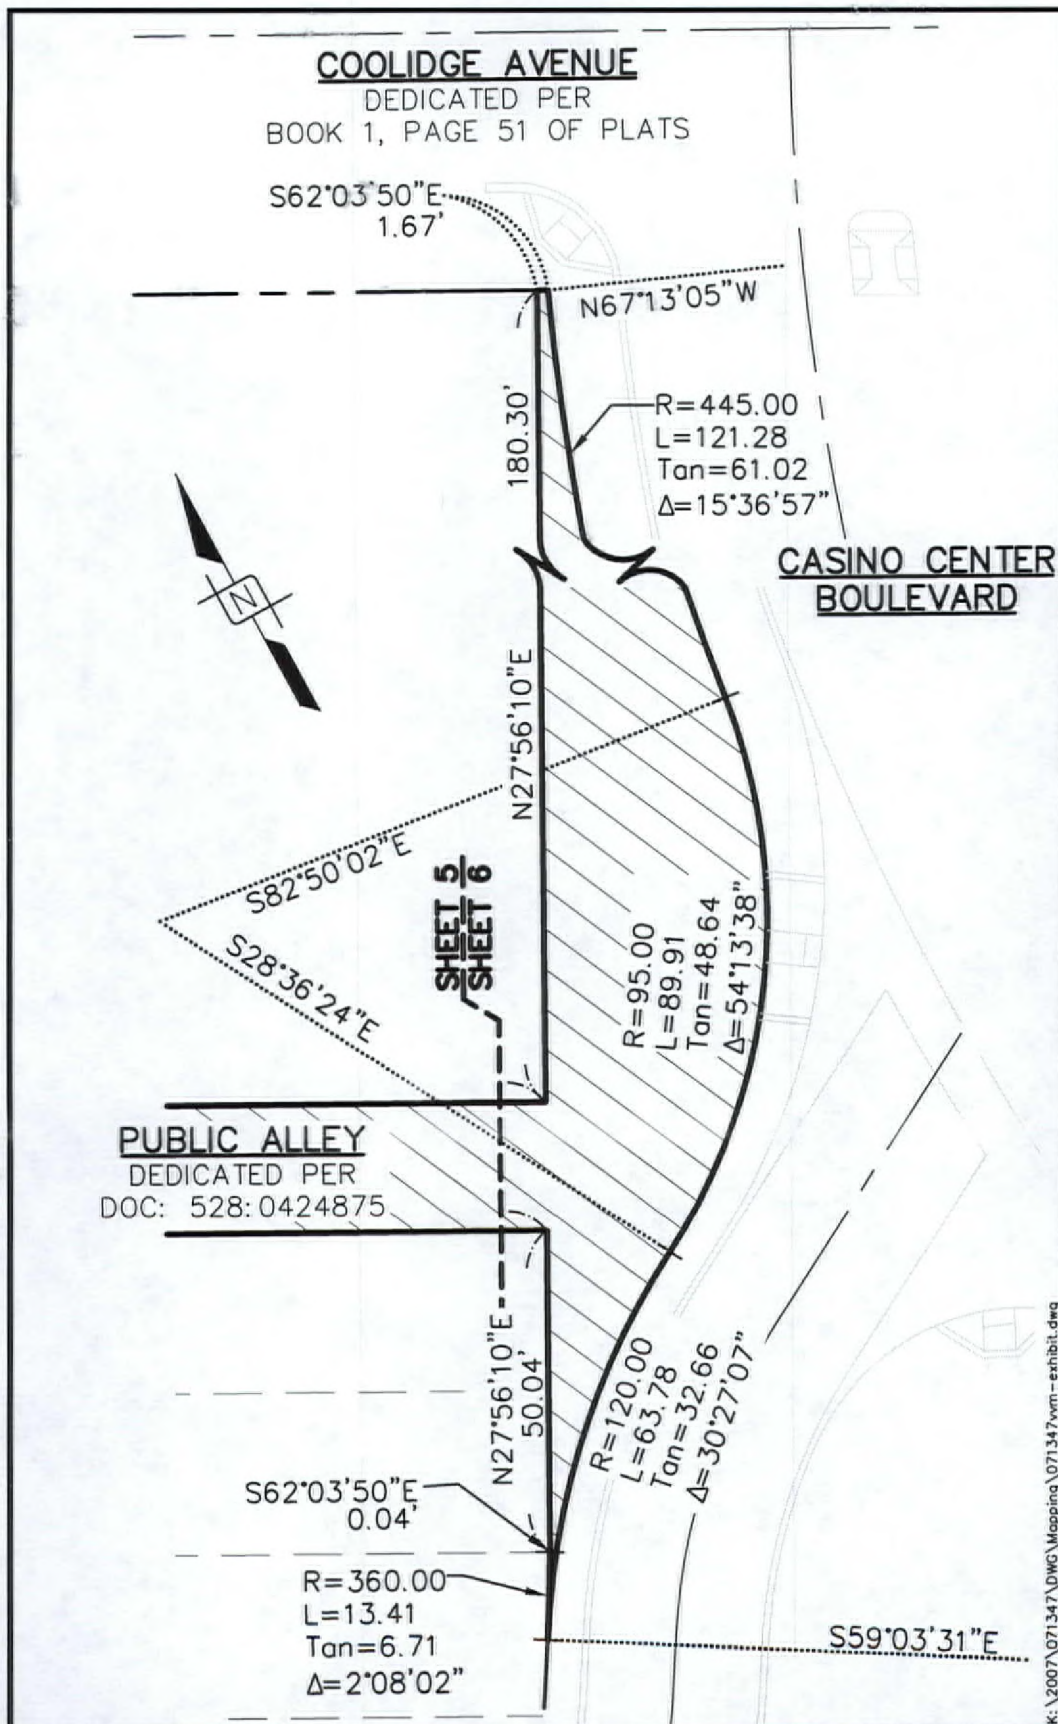


EXHIBIT "A-1"
VACATION EXHIBIT
TO ACCOMPANY
LEGAL DESCRIPTION

PAGE 6 OF 7

JOB NUMBER: 071347

DRAWN BY: JRP DATE: 12/04/07

CHECKED BY: TJK DATE: 12/05/07

lg-071347-vacation.doc

WRIGHT


client driven

LAS VEGAS, NV • 702.933.7000 • 800.933.7611

7425 PEAK DRIVE LAS VEGAS, NEVADA 89128
P 702.933.7000 F 702.933.7001 800.933.7611
WRIGHTENGINEERS.COM

RECEIVED
JAN 15 2008

VAC-26443
02/28/08 PC

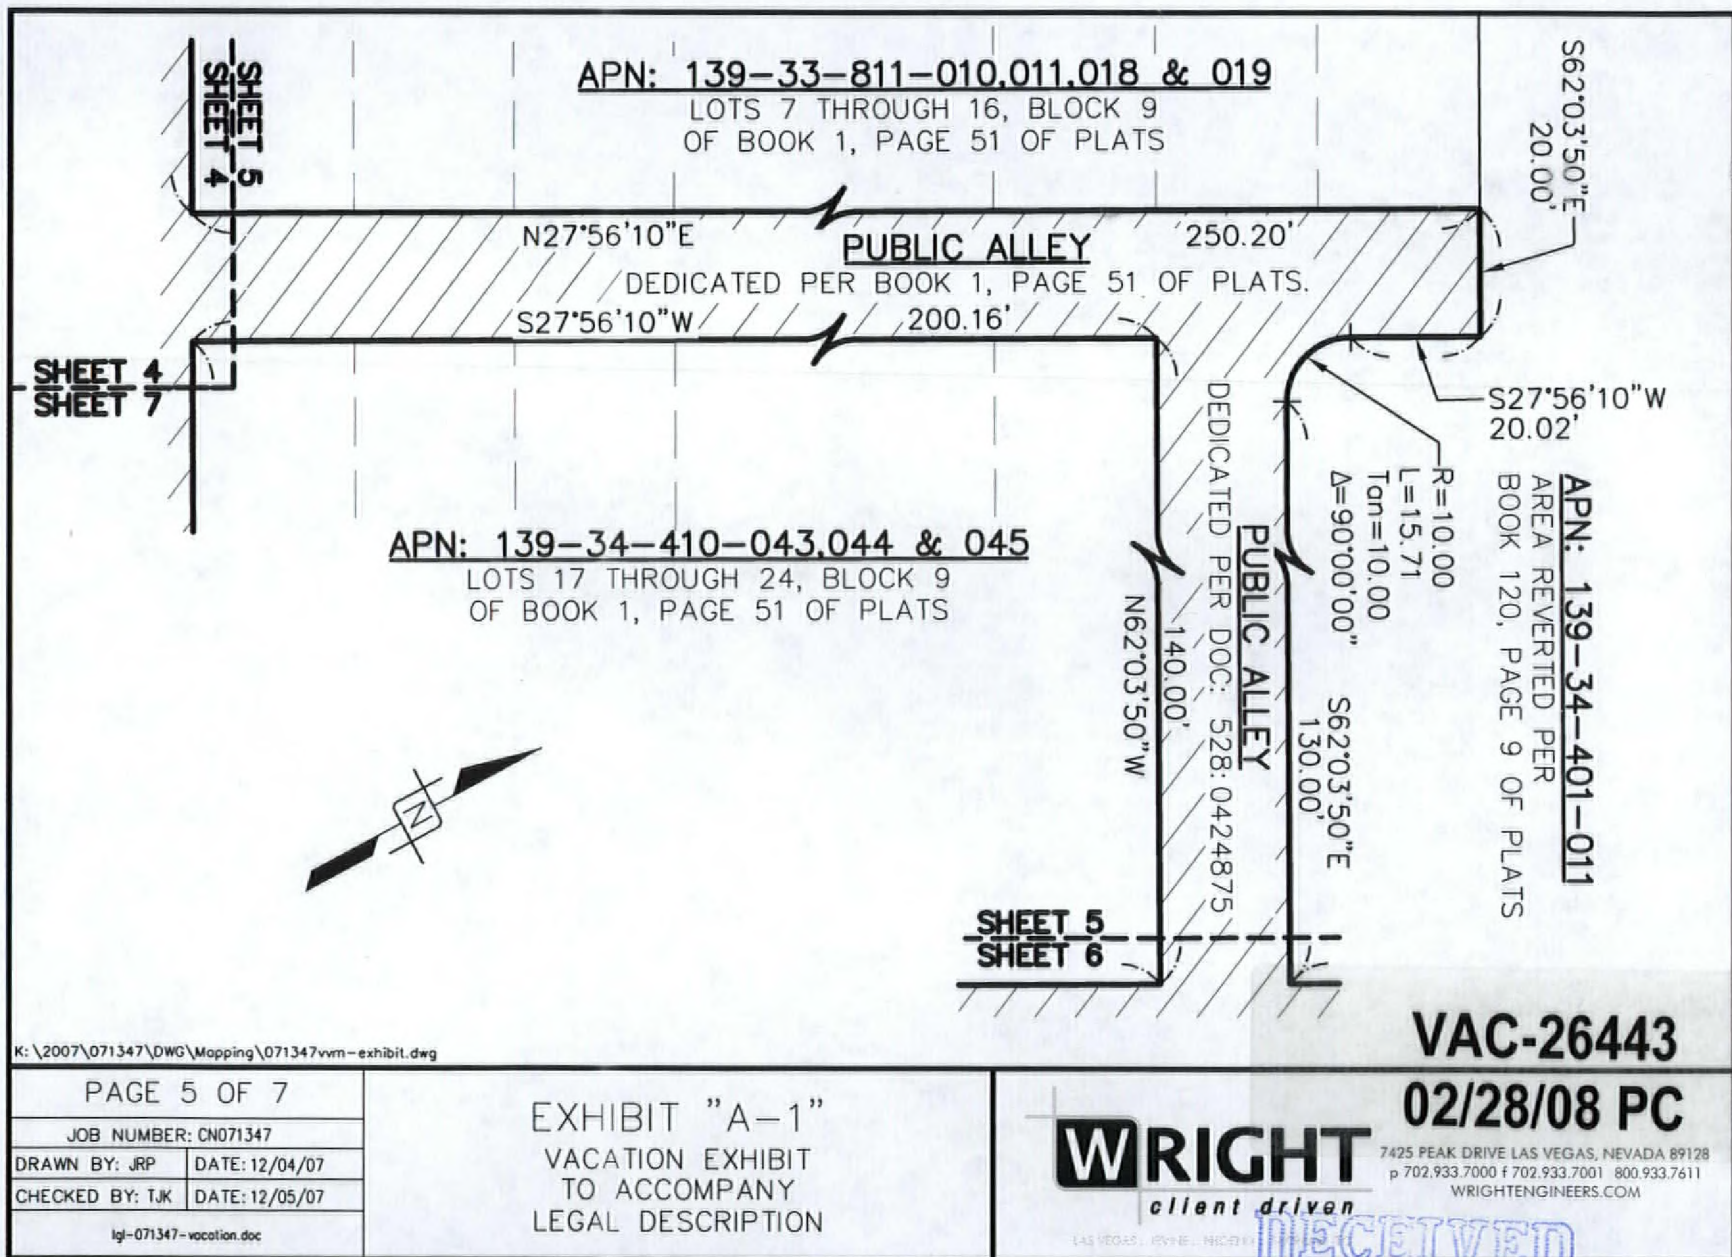

VAC-26443

02/28/08 PC

WRIGHT

client driven

7425 PEAK DRIVE LAS VEGAS, NEVADA 89128
 p 702.933.7000 f 702.933.7001 800.933.7611
 WRIGHTENGINEERS.COM

RECEIVED
JAN 15 2008

PAGE 5 OF 7

JOB NUMBER: CN071347

DRAWN BY: JRP DATE: 12/04/07

CHECKED BY: TJK DATE: 12/05/07

lgl-071347-vacation.doc

EXHIBIT "A-1"
 VACATION EXHIBIT
 TO ACCOMPANY
 LEGAL DESCRIPTION

