


CURVE TABLE				
CURVE	LENGTH	RADIUS	DELTA	TANGENT
C1	795.58'	1510.00'	30°11'15"	407.25'
C2	795.50'	1510.00'	30°11'04"	407.21'

LINE TABLE		
LINE	LENGTH	BEARING
L1	365.65'	N27°55'16"E
L2	150.00'	N27°55'21"E
L3	741.16'	S27°55'16"W
L4	50.00'	S27°55'16"W

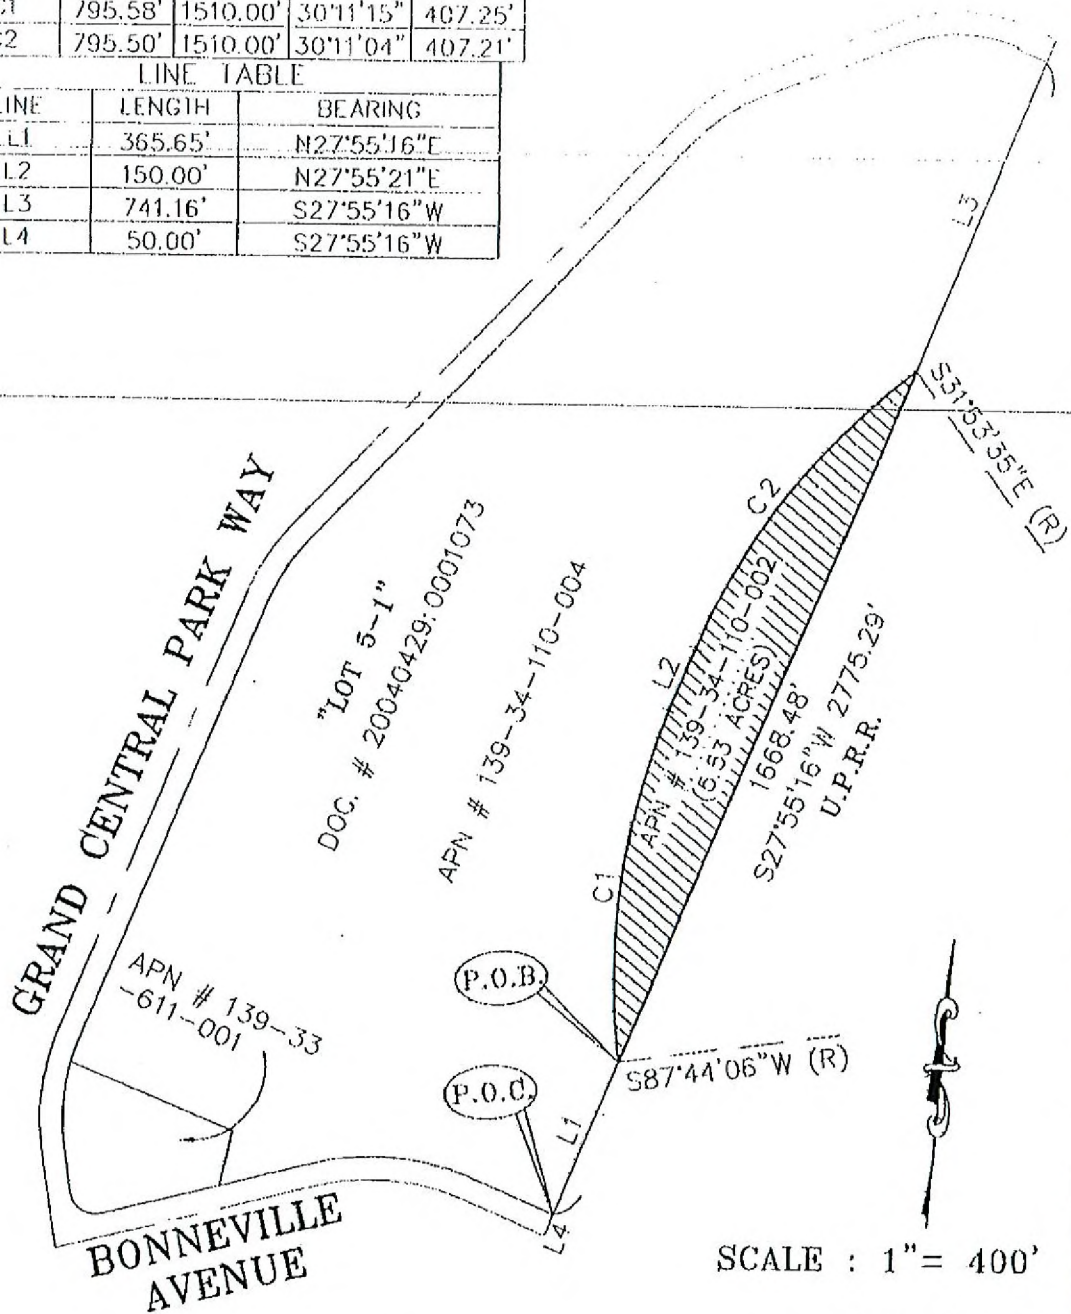

SCALE : 1" = 400'

SHEET 1 OF 1



EXHIBIT TO ACCOMPANY LEGAL DESCRIPTION

REMAINDER OF LOT 5

CITY OF LAS VEGAS - SURVEY
3001 RONEMUS DRIVE, LAS VEGAS, NEVADA 89128 (702) 229-6217

DRAWING: UNION PARK EXHIBIT

DRAWN BY: HJB

CHECKED BY: ARR

DATE: 12-06-2007