


**TYPICAL SECTION "B"**

N.T.S.

EXHIBIT "B"

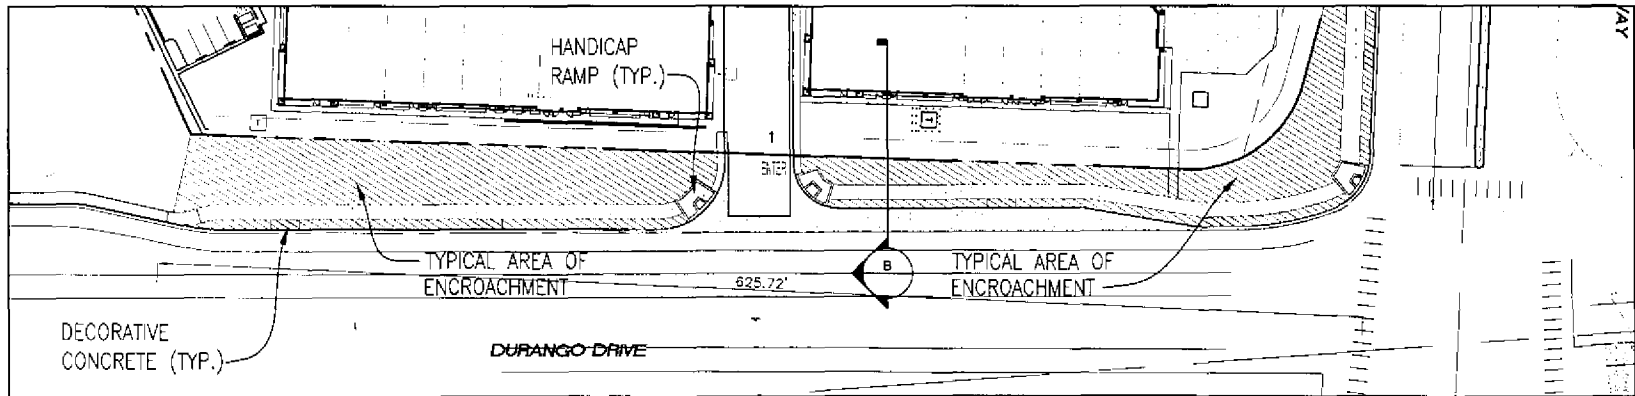

**DURANGO ROAD**

80' R.O.W.  
(PUBLIC STREET)



NOT TO SCALE

**ENCROACHMENT EXHIBIT**  
CAROLINE'S COURT

