

PLANNING & DEVELOPMENT DEPARTMENT

STATEMENT OF FINANCIAL INTEREST

Case Number: **ZON-27025** APN: 139-26-102-002 & 139-26-102-003

Name of Property Owner: ANDERSON DAIRY, INC.

Name of Applicant: ANDERSON DAIRY, INC.

Name of Representative: RUSSELL PETERSON

To the best of your knowledge, does the Mayor or any member of the City Council or Planning Commission have any financial interest in this or any other property with the property owner, applicant, the property owner or applicant's general or limited partners, or an officer of their corporation or limited liability company?

Yes ☒ No

If yes, please indicate the member of the City Council or Planning Commission who is involved and list the name(s) of the person or persons with whom the City Official holds an interest. Also list the Assessor's Parcel Number if the property in which the interest is held is different from the case parcel.

City Official: _____

Partner(s): _____

APN: _____

Signature of Property Owner: J. Douglas Coon

Print Name: J. DOUGLAS COON

Subscribed and sworn before me

This 21st day of February, 2008

Doreen L. Sowers
Notary Public in and for said County and State
CLARK COUNTY, NEVADA




CRYSTAL PEAKS WATER COMPANY

Remodeling of existing building for the production of bottled water

1300 Las Vegas Blvd N

Las Vegas Nevada

Las Vegas Blvd North

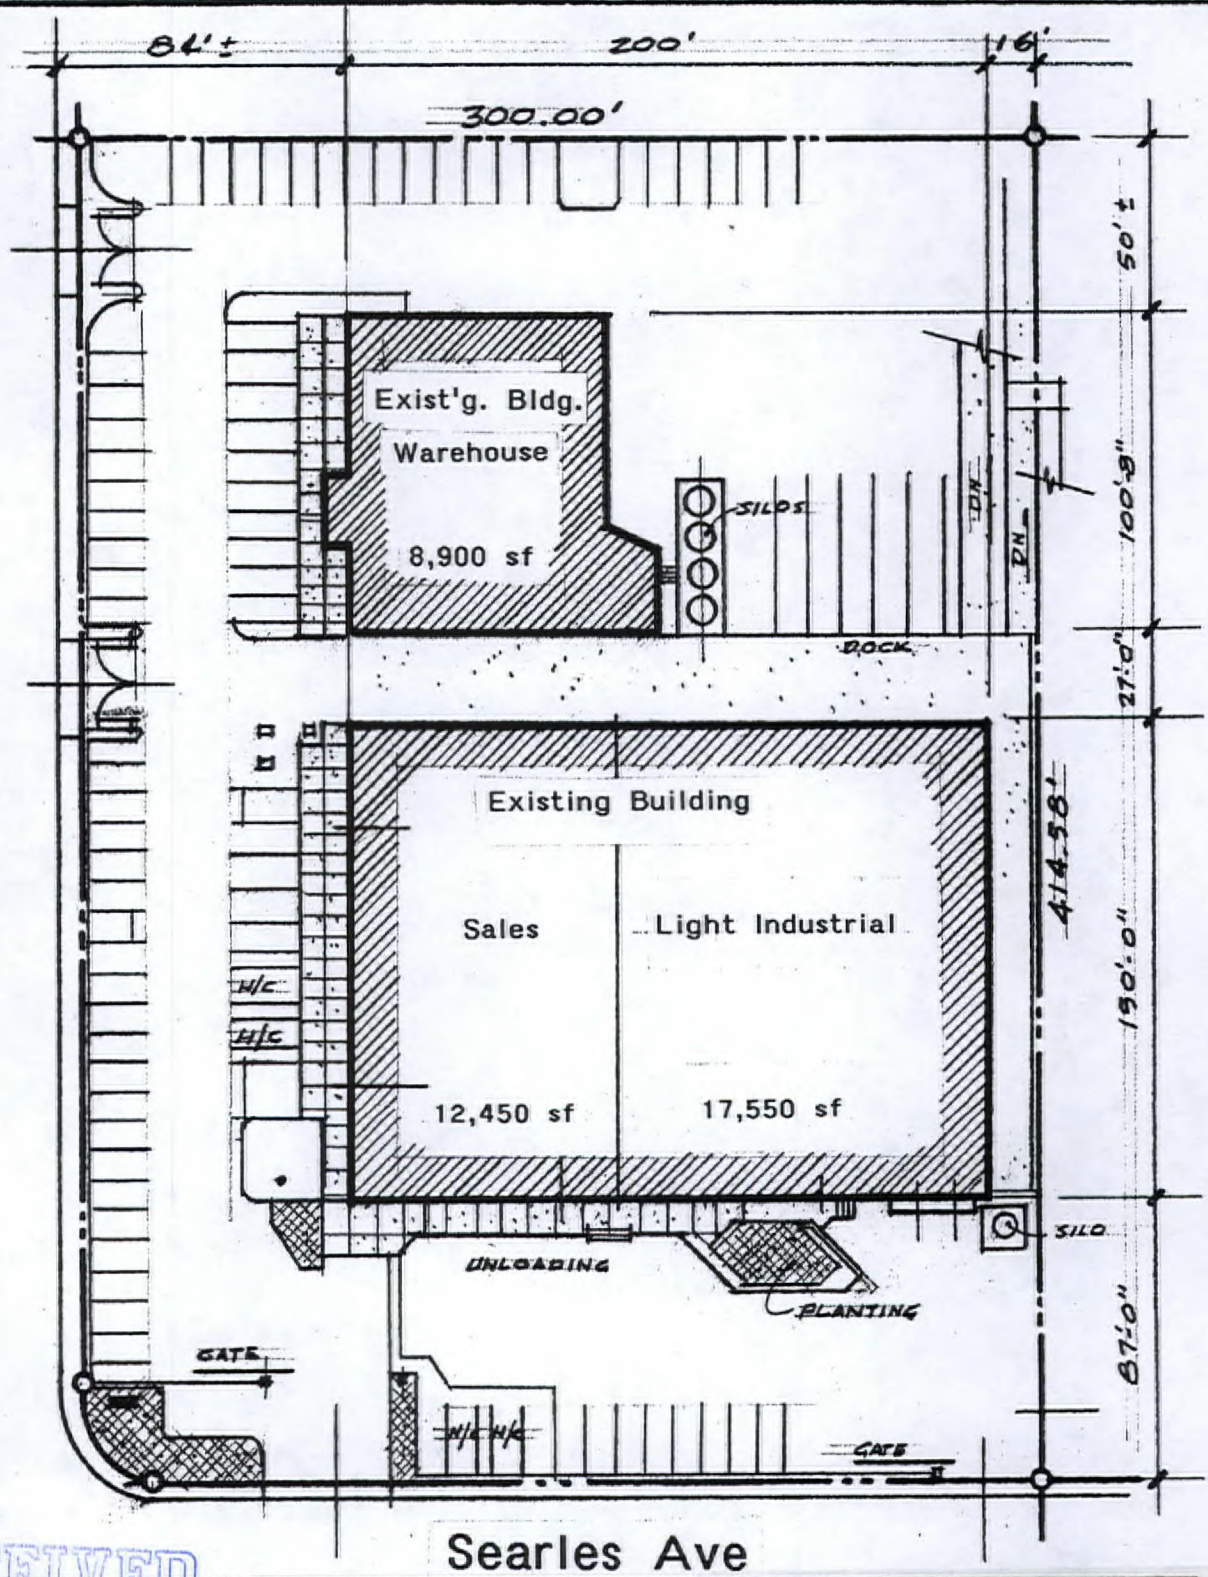

RECEIVED
FEB 22 2008

Searles Ave

ZON-27025
04/24/08 PC

SITE PLAN


DB FEB 2008 G.T.

CRYSTAL PEAKS WATER COMPANY

Remodeling of existing building for the production of bottled water

1300 Las Vegas Blvd N

Las Vegas Nevada

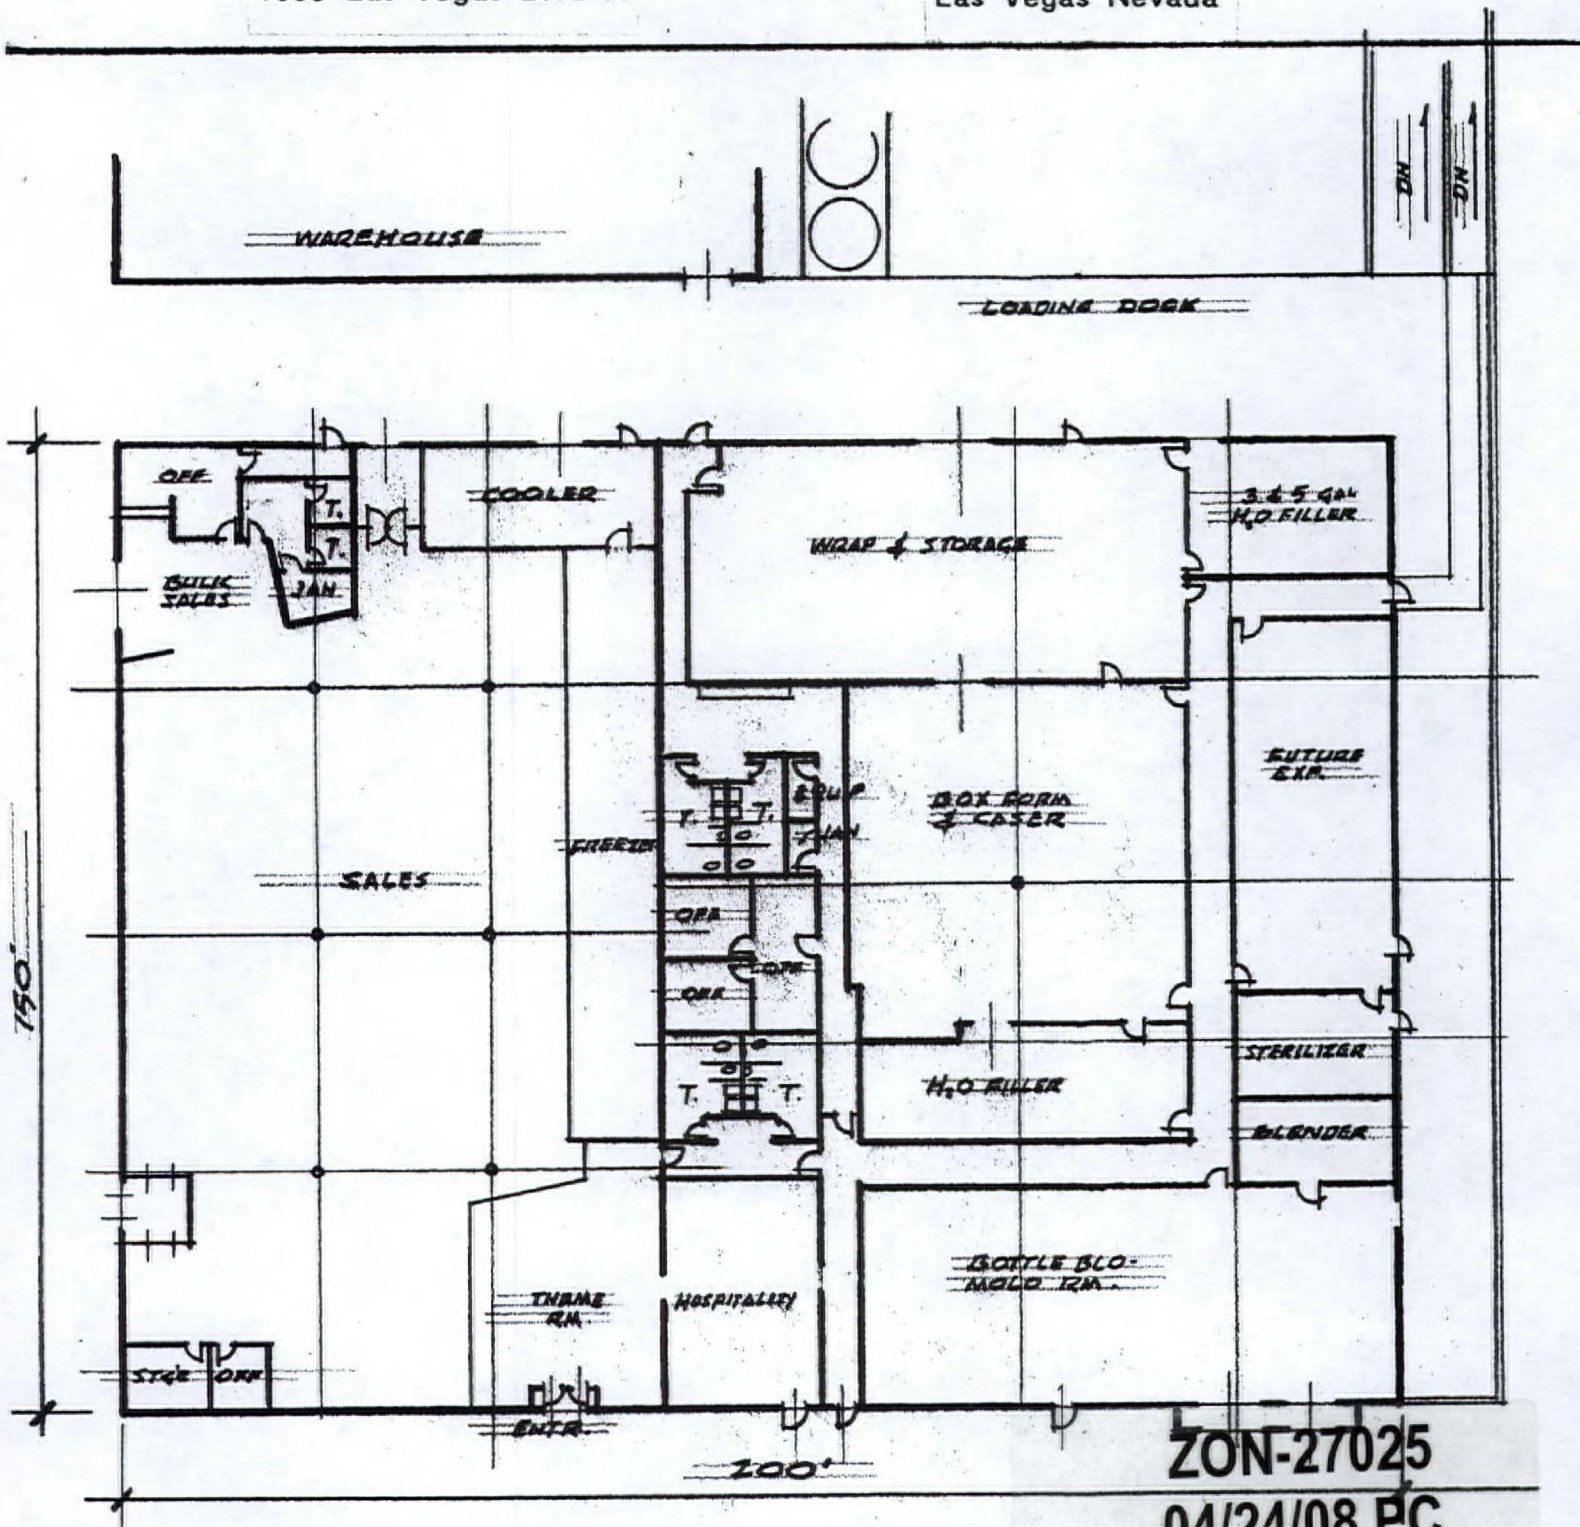

ZON-27025
04/24/08 PC



FLOOR PLAN

1"=30'

RECEIVED
FEB 22 2008

08 FEB 2008 G.T.