
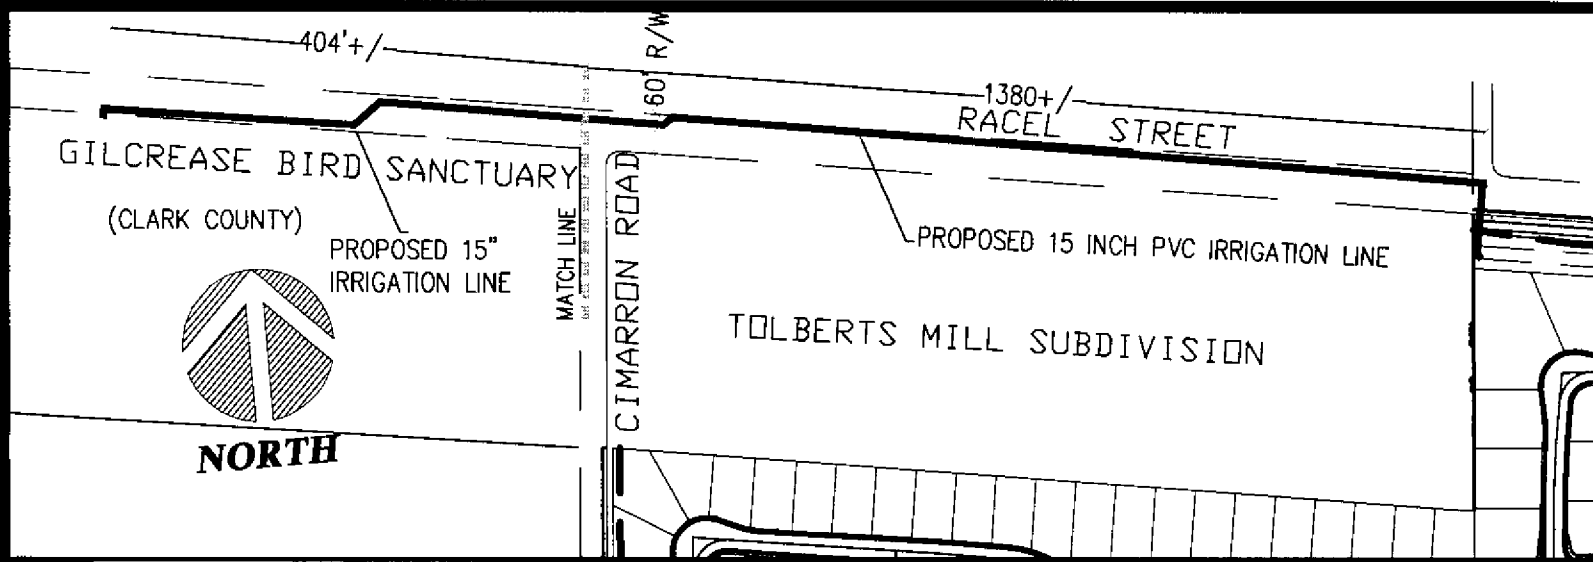


EXHIBIT "A"

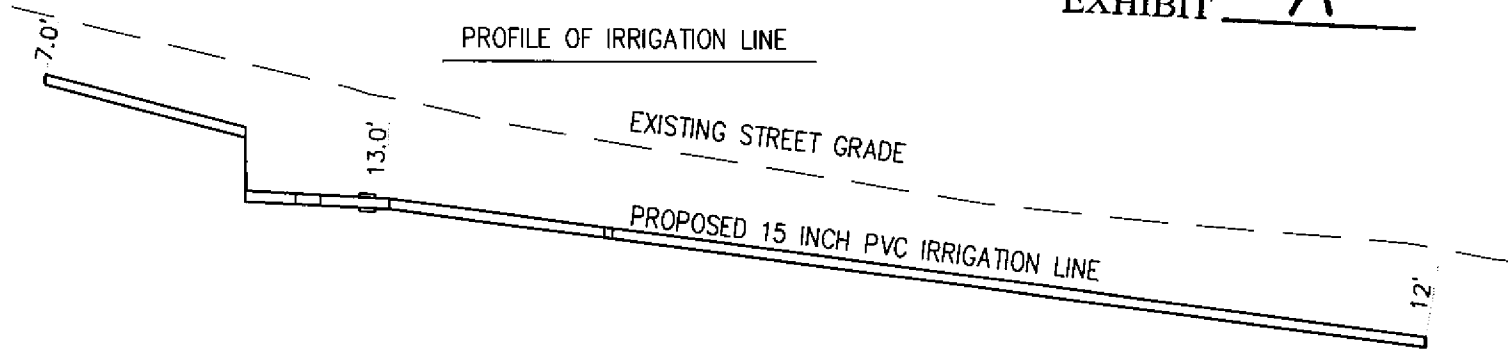

GILCREASE WELL CORP.
IRRIGATION LINE ENCROACHMENT EXHIBIT
NOT TO SCALE SHEET ONE