

SITE PLAN
DROBKIN DRIVEWAY
EASTERN & MESQUITE

Copyright SUMMIT ENG 2008

1" = 40'




SUMMIT ENGINEERING CORPORATION
 313 PLOT RD. SUITE A, LAS VEGAS, NV. 89119

SHEET
 1
 OF
 5

VAR-29437
09/25/08 PC

AUG 12 2008

RECEIVED

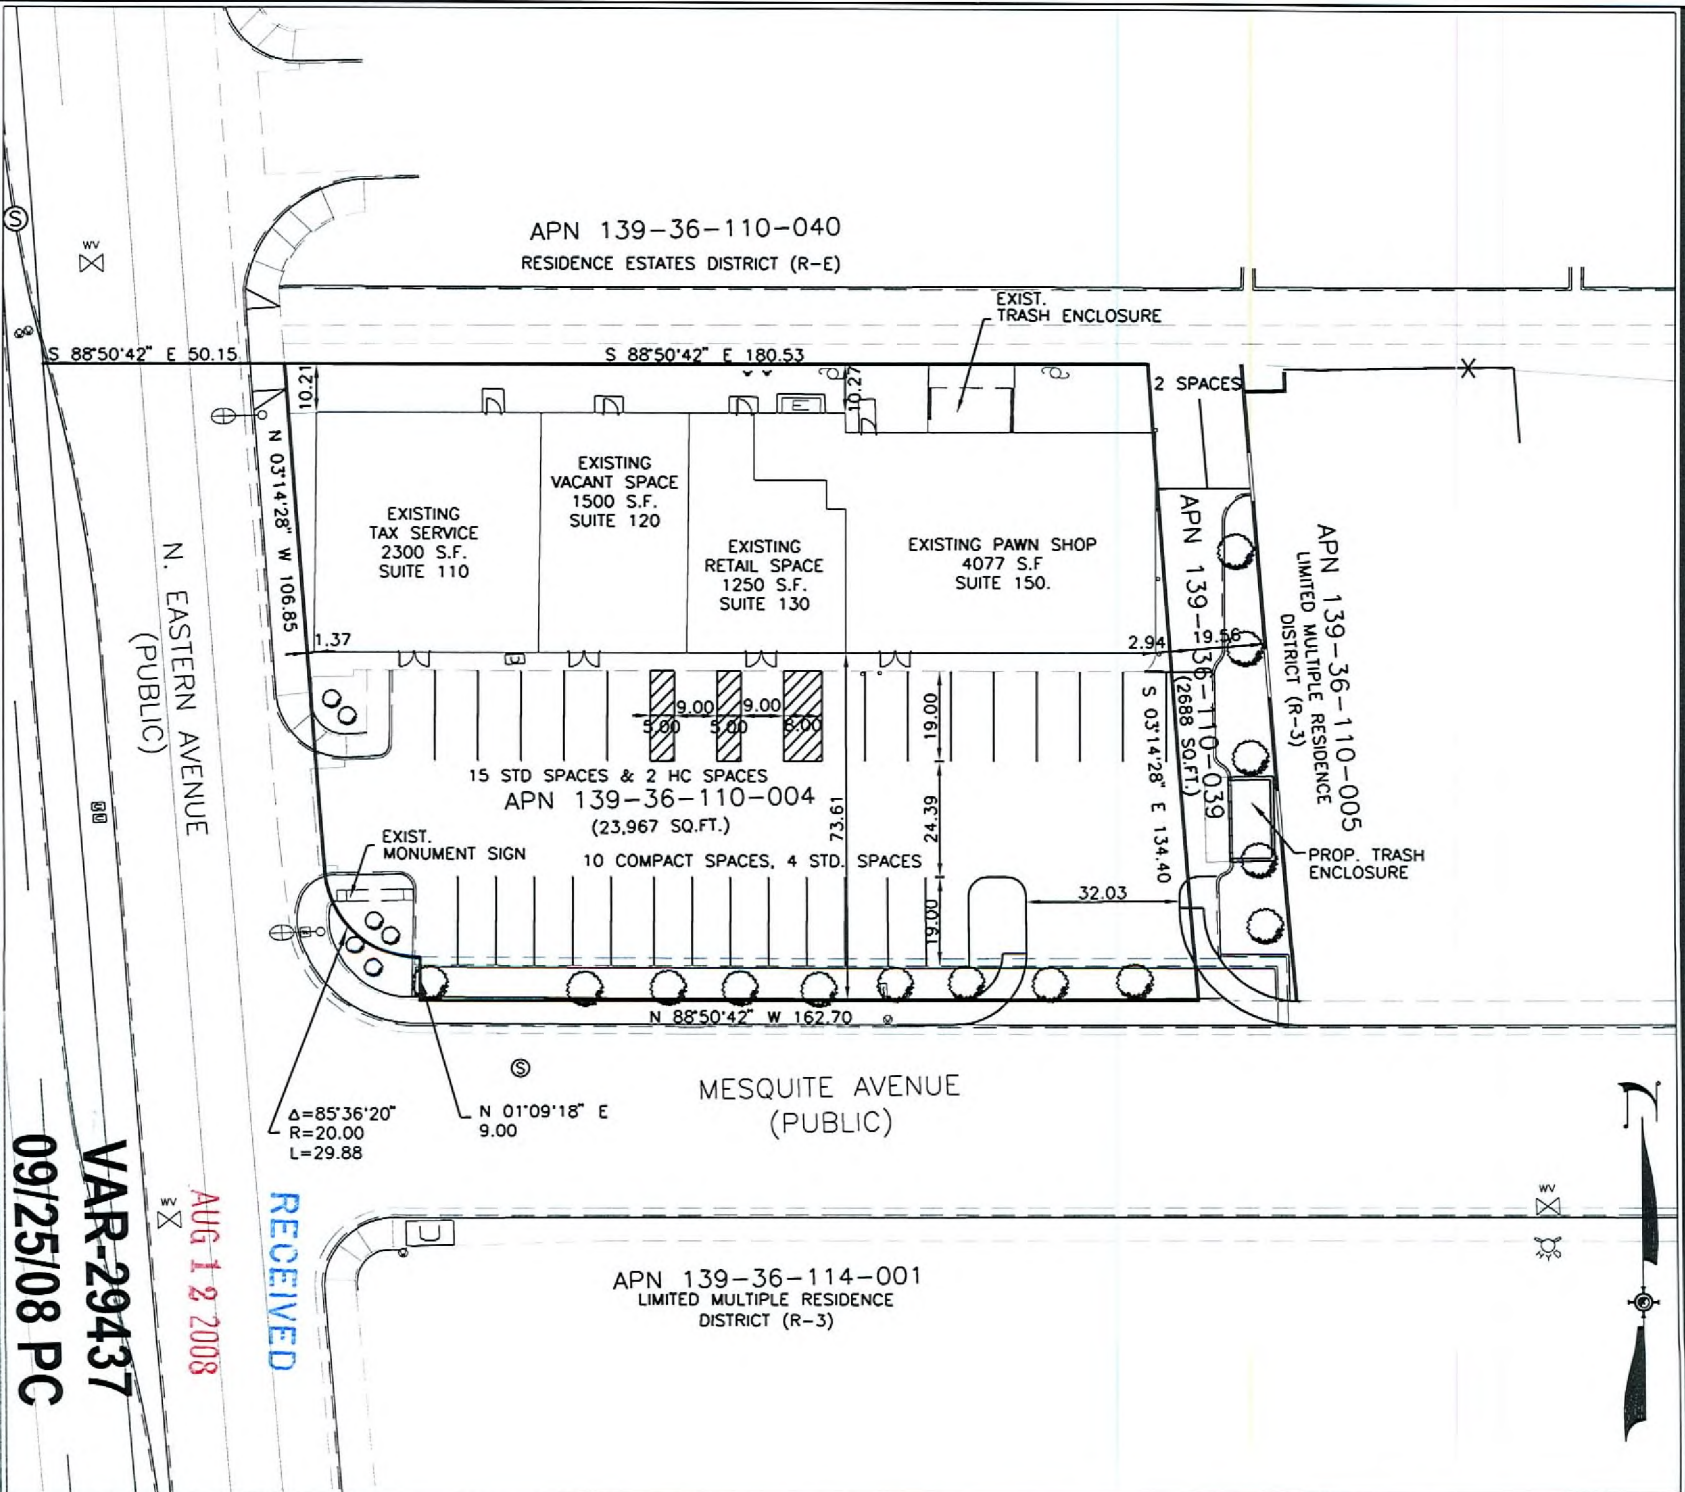

PARKING REQUIRED:

PAWN SHOP SQUARE FOOTAGE = 4077 S.F.
AT 1 SPACES PER 250 S.F. = 16.31 SPACES

AND OFFICE (TAX SEVICE) SQUARE FOOTAGE = 2300 S.F.
AT 1 SPACE PER 300 S.F. = 7.67 SPACES

AND RETAIL SQUARE FOOTAGE = 1250 S.F.+1500 S.F.
AT 1 SPACE PER 175 S.F. = 15.71 SPACES

REQUIRED PARKING = 40 SPACES (PER CALCULATIONS ABOVE)
REQUIRED PARKING =39 (PER U-0041-02)

PARKING PROVIDED (FUTURE):

2 EMPLOYEE SPACES
19 STANDARD SPACES
10 COMPACT SPACES
2 HANDICAP SPACES
33 TOTAL SPACES

THEREFORE, THE SITE IS 7 PARKING SPACES SHORT OF THE
REQUIRED NUMBER.

RECEIVED

AUG 12 2008

VAR-29437

09/25/08 PC

PARKING CALCS
DROBKIN DRIVEWAY
EASTERN & MESQUITE


N/A

Copyright SUMMIT ENG 2008



SHEET
2

OF
5

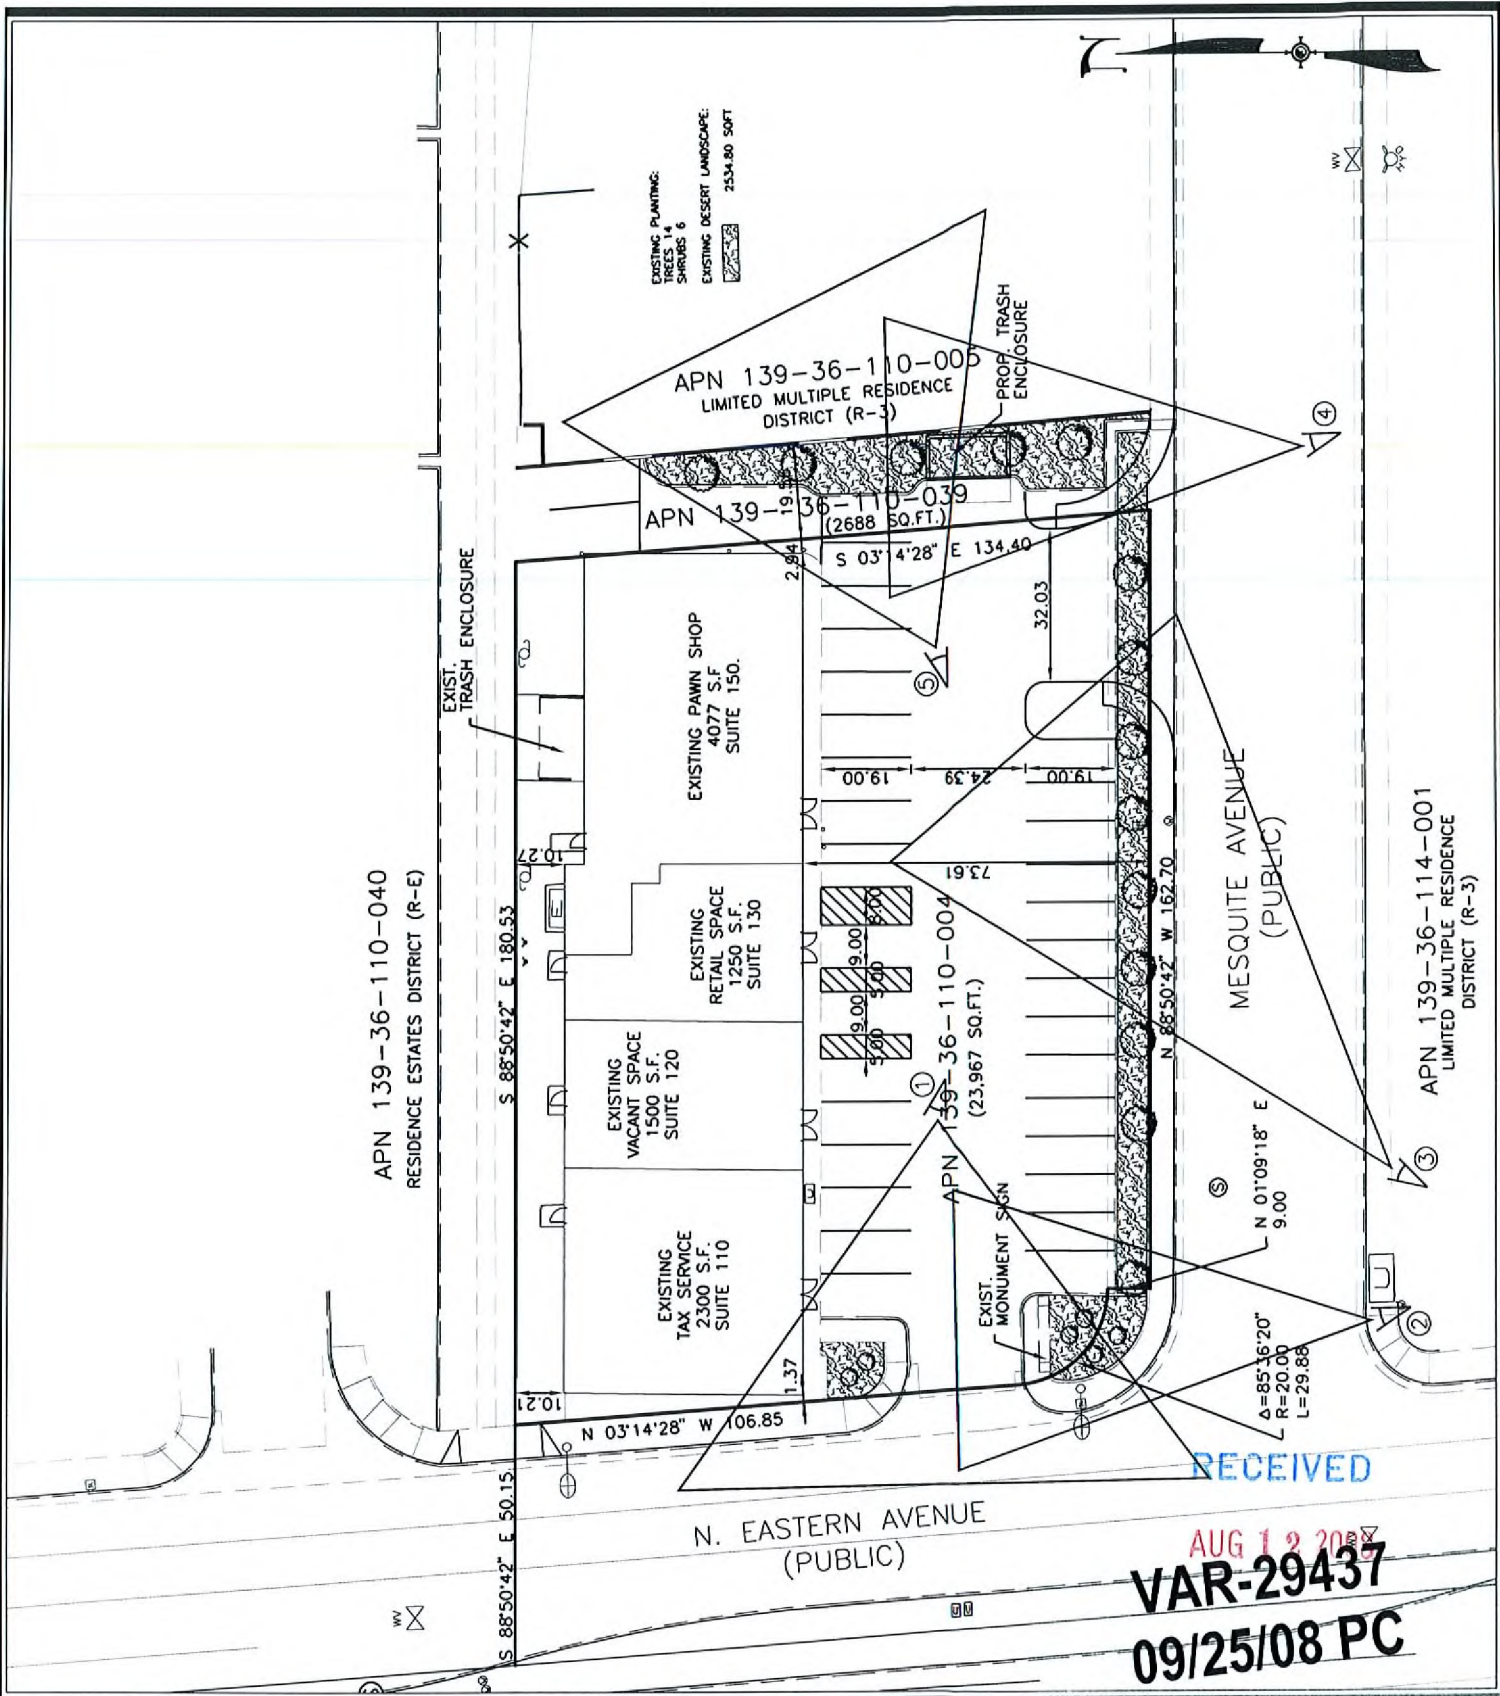

RECEIVED

AUG 12 2008
VAR-29437
 09/25/08 PC

LANDSCAPE DISPLAY
 DROBKIN DRIVEWAY
 EASTERN & MESQUITE

1" = 40'
 Copyright SUMMIT ENG 2008



SHEET
 3
 OF
 5